


C:\Users\lvarade\Documents\425030\_Lorral-Milal\_B-4\_RV72024\_SVarade.rvt 2025-12-18 10:24:52 AM

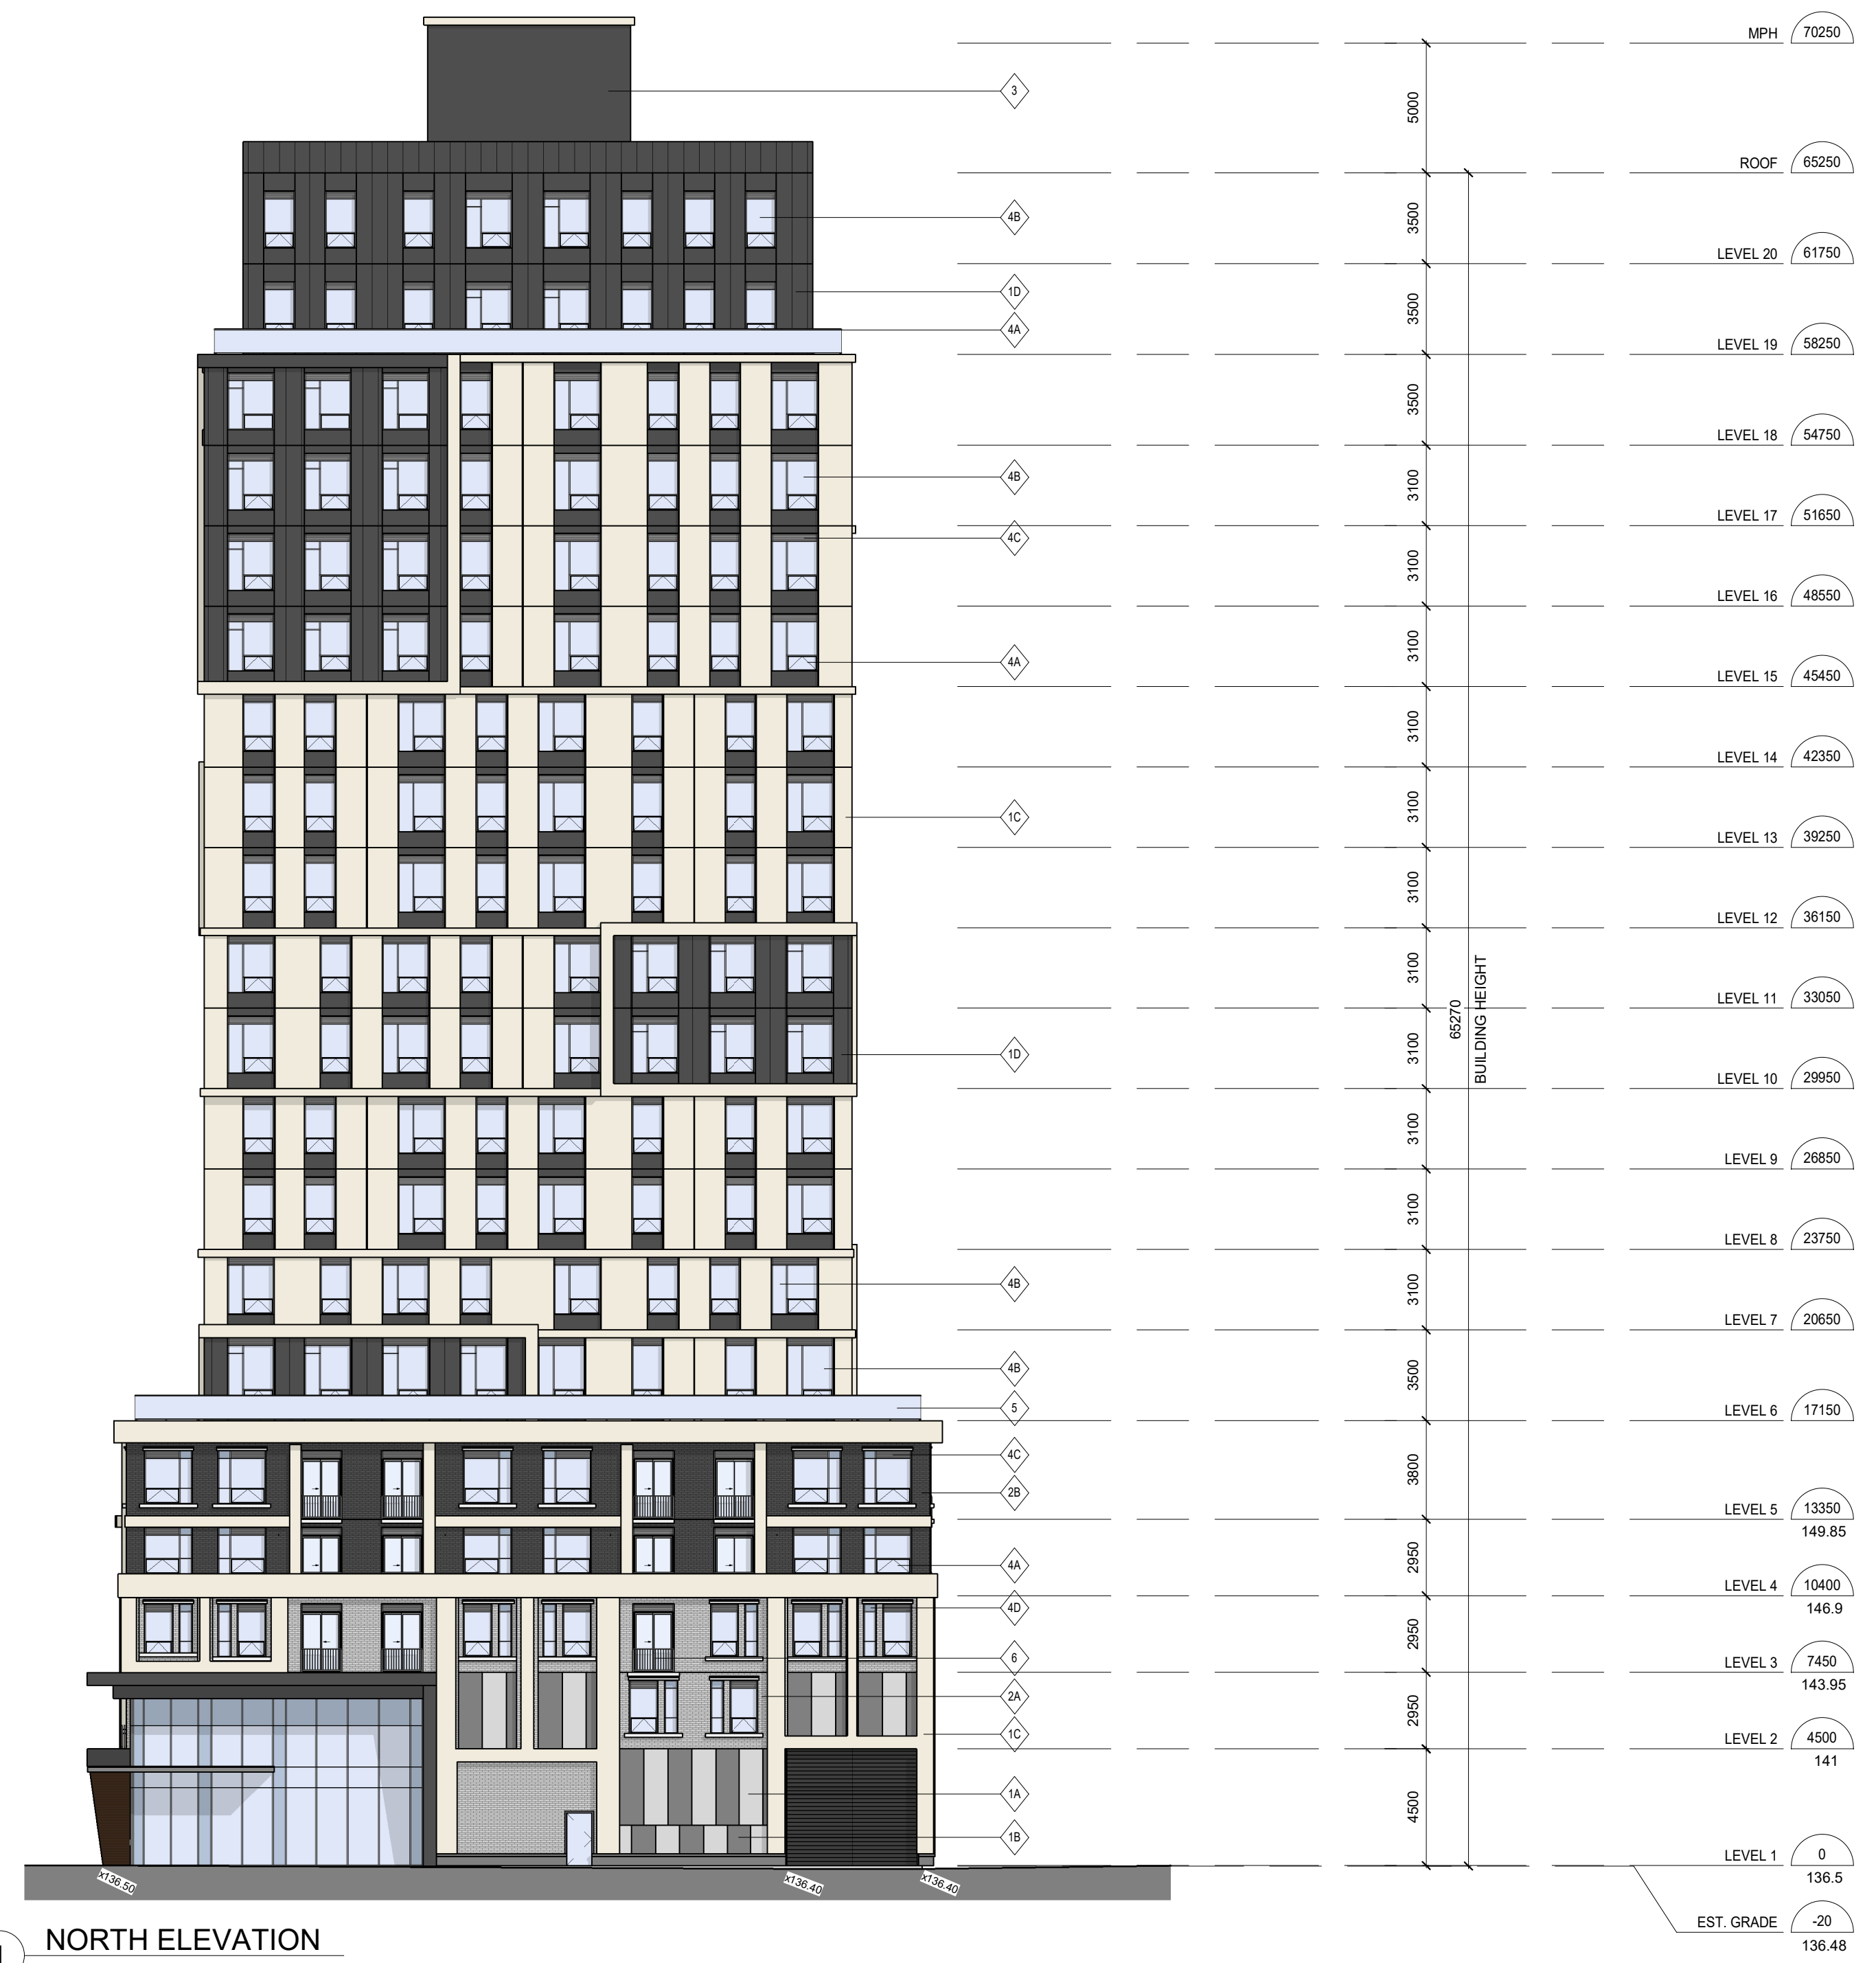

**1 NORTH ELEVATION**  
1 : 200

**EXTERIOR FINISH LEGEND**

- 1A ARCHITECTURAL PRE-FABRICATED PANEL**  
COLOUR : LIGHT GREY  
MANUFACTURER : TBD  
STYLE : TBD
- 1B ARCHITECTURAL PRE-FABRICATED PANEL**  
COLOUR : DARK GREY  
MANUFACTURER : TBD  
STYLE : TBD
- 1C ARCHITECTURAL PRE-FABRICATED PANEL**  
COLOUR : OFF-WHITE  
MANUFACTURER : TBD  
STYLE : TBD
- 1D ARCHITECTURAL PRE-FABRICATED PANEL - CONTEMPORARY FINISH VERTICAL FLUTED PATTERN**  
COLOUR : DARK GREY  
MANUFACTURER : TBD  
STYLE : TBD
- 2A MASONRY PATTERN FINISH**  
EXT. COLOUR : LIGHT GREY  
INT. COLOUR : TBD  
MANUFACTURER : TBD  
PART COLOUR : GREY
- 2B MASONRY PATTERN FINISH**  
EXT. COLOUR : DARK GREY  
INT. COLOUR : TBD  
MANUFACTURER : TBD  
PART COLOUR : DARK GREY
- 3 EXTERIOR INSULATION FINISH SYSTEM (EIFS)**  
EXT. COLOUR : DARK GREY  
INT. COLOUR : TBD  
MANUFACTURER : TBD
- 4A PREFINISHED ALUMINUM WINDOW - OPERABLE AWNING**  
EXT. COLOUR : DARK GREY  
INT. COLOUR : TBD  
MANUFACTURER : TBD  
GLASS : CLEAR
- 4B PREFINISHED ALUMINUM WINDOW - GLASS VISION PANEL**  
EXT. COLOUR : DARK GREY  
INT. COLOUR : TBD  
MANUFACTURER : TBD  
GLASS : CLEAR
- 4C PREFINISHED ALUMINUM - METAL LOUVRES**  
EXT. COLOUR : DARK GREY  
INT. COLOUR : TBD  
MANUFACTURER : TBD  
METAL PANEL : DARK GREY
- 4D PREFINISHED ALUMINUM WINDOW - GLASS SPANDREL PANEL**  
EXT. COLOUR : BLUE GREY  
INT. COLOUR : TBD  
MANUFACTURER : TBD  
GLASS : SPANDREL GLASS
- 5 TERRACE GLASS RAILING**  
EXT. COLOUR : DARK GREY  
INT. COLOUR : TBD  
MANUFACTURER : TBD  
GLASS : CLEAR
- 6 PICKET RAILING**  
EXT. COLOUR : DARK GREY  
MANUFACTURER : TBD

APPLICATION NUMBER:

APPLICATION NUMBER:

**NOTES:**  
THIS DRAWING IS AN INSTRUMENT OF SERVICE, IS PROVIDED BY AND IS THE PROPERTY OF 4 ARCHITECTURE INC.  
THE CONTRACTOR MUST VERIFY AND ACCEPT RESPONSIBILITY FOR ALL DIMENSIONS AND CONDITIONS ON SITE AND MUST NOTIFY 4 ARCHITECTURE INC. OF ANY VARIATION FROM THE SUPPLIED INFORMATION.  
4 ARCHITECTURE INC. IS NOT RESPONSIBLE FOR THE ACCURACY OF SURVEY, STRUCTURAL, MECHANICAL, ELECTRICAL, ETC. ENGINEERING INFORMATION SHOWN ON THIS DRAWING. REFER TO THE PROPER ENGINEERING DRAWINGS BEFORE PROCEEDING WITH THE WORK.  
CONSTRUCTION MUST CONFORM TO ALL APPLICABLE CODES AND REQUIREMENTS OF AUTHORITIES HAVING JURISDICTION.  
ALL ARCHITECTURAL SYMBOLS INDICATED ARE GRAPHIC REPRESENTATIONS ONLY.

REVISIONS	

SUBMITTALS	
10.	
9.	
8.	
7.	
6.	
5.	
4.	
3.	
2.	

1. ISSUED FOR ZBA SUBMISSION 2025.12.19 EM

CLIENT: FOREST PARK CIRCLE

NORTH: STAMP:

2025.12.19

**4 ARCHITECTURE INC.**  
www.4architecture.ca  
8966 Woodbine Avenue, Suite 300, Markham, ON L3R 0J7  
T: (905) 470 7212 // email: mail@4architecture.ca

**FOREST PARK CIRCLE - 425030**  
4100 PONYTRAIL DRIVE, MISSISSAUGA, ON

**NORTH ELEVATIONS**  
2025.12.19

Scale: 1 : 200  
Drawn By: DAS  
Checked By: EM  
File Number: A-B4-201