

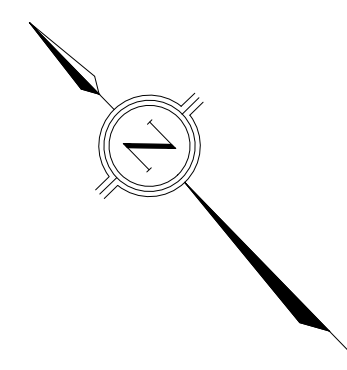


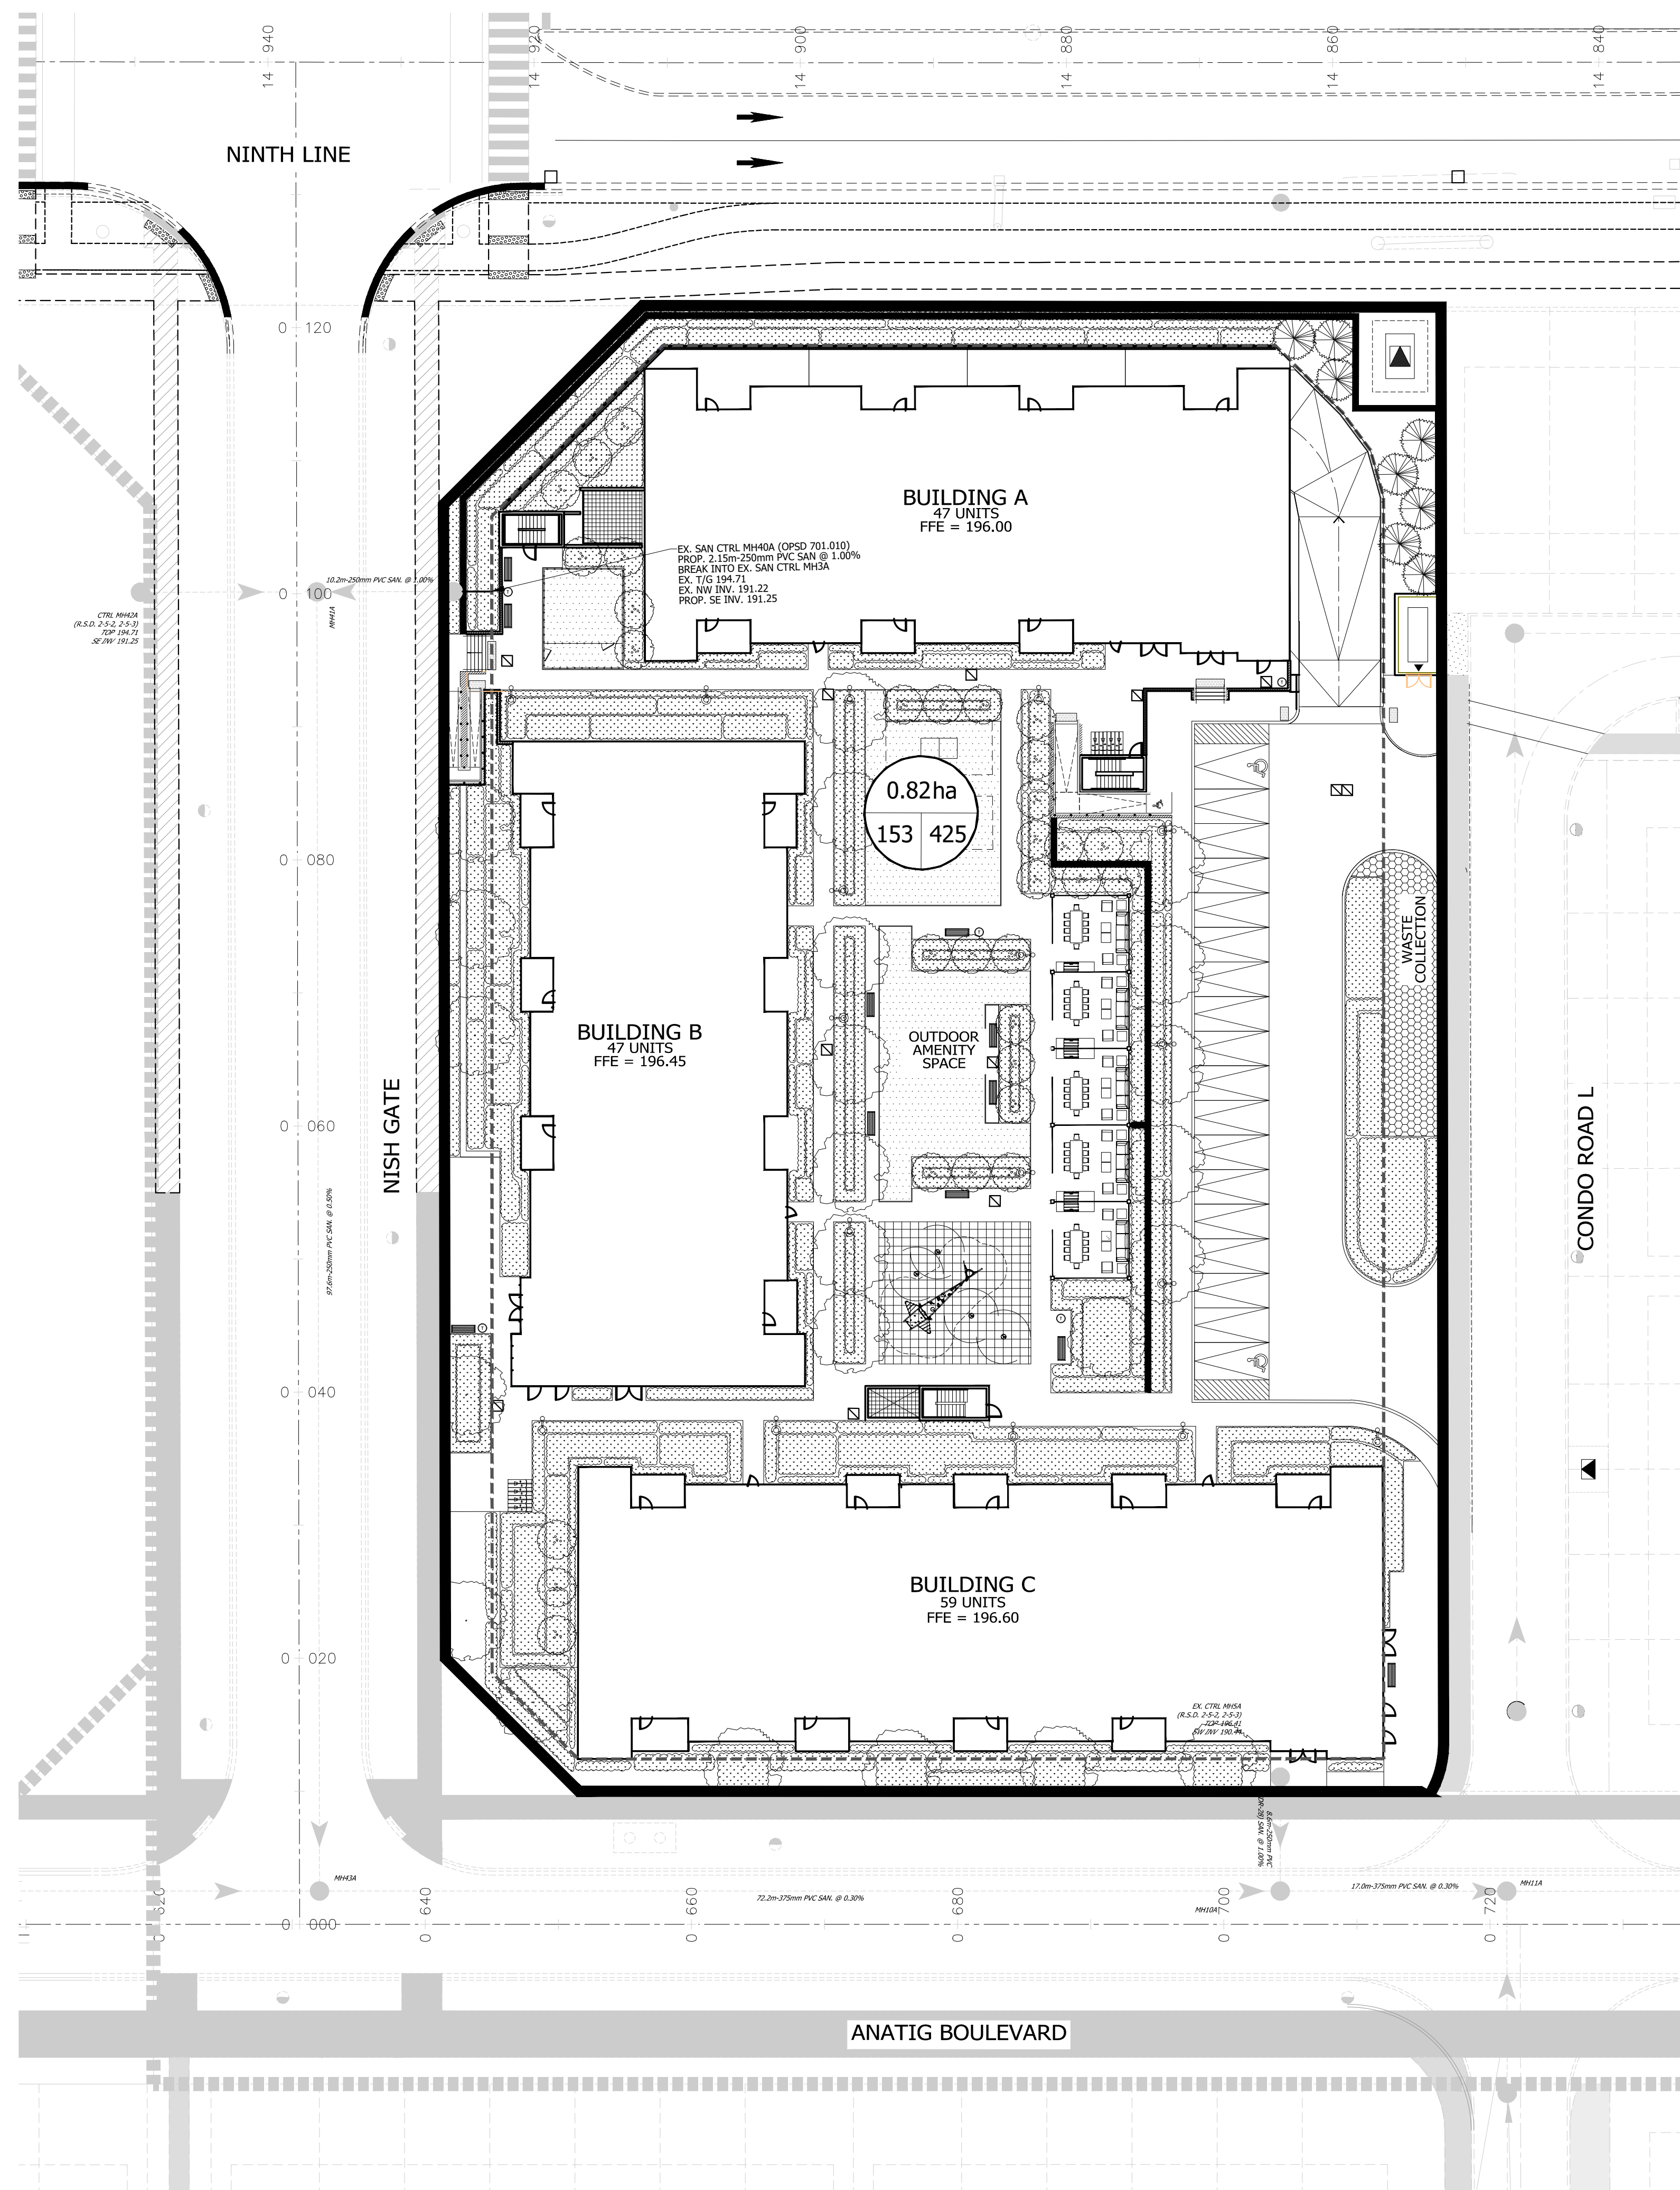

- LEGEND**
- SANITARY SEWER AND MANHOLE
 - FUTURE SANITARY SEWER AND MANHOLE
 - EXISTING SANITARY SEWER AND MANHOLE
 - PROPOSED WASTEWATER DRAINAGE AREA (HECTARES)
 - PROPOSED POPULATION (PERSONS)
 - NUMBER OF UNITS
 - DRAINAGE AREA BOUNDARY
 - LIMIT OF CONDO BLOCK

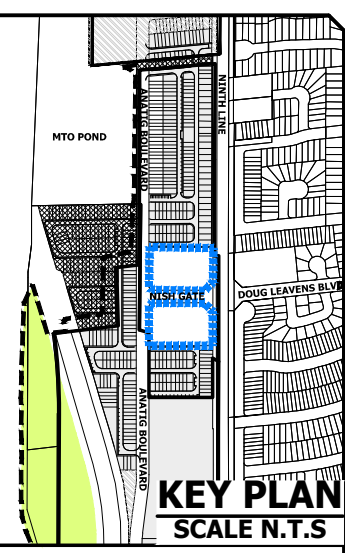

BENCHMARK NOTE
ELEVATIONS SHOWN ON THIS PLAN ARE RELATED TO GEODETIC DATUM AND ARE DERIVED FROM THE CITY OF MISSISSAUGA CONTROL MONUMENTS:
No. 075023011, ELEVATION=190.761m
No. 075023010, ELEVATION=192.412m
No. 075033003, ELEVATION=193.381m

FIRST DATE JANUARY 16, 2026			
		Urbantech® Consulting A Division of Leighton-Zac Ltd. 3760 14th Avenue, Suite 301, Markham, ON L3R 3T7 TEL 905.946.9461 • urbantech.com	
DERRY BRITANNIA DEVELOPMENTS LTD. 6136-6432 NINTH LINE CONDO BLOCK 11			
Region of Peel working with you			
MISSISSAUGA			
SANITARY DRAINAGE PLAN			
SCALE: H 1:300	AREA:	PROJECT No. 24-781	
DRAWN BY: M.R.	CHECKED BY: A.M.	PLAN No.	
DATE: JANUARY 2026	SHEET 4 OF 4	SAN-1	