

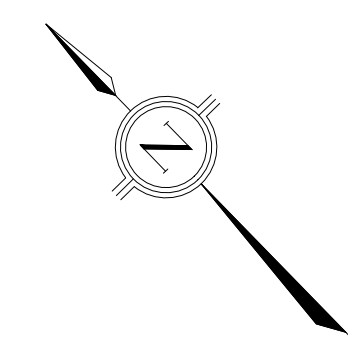


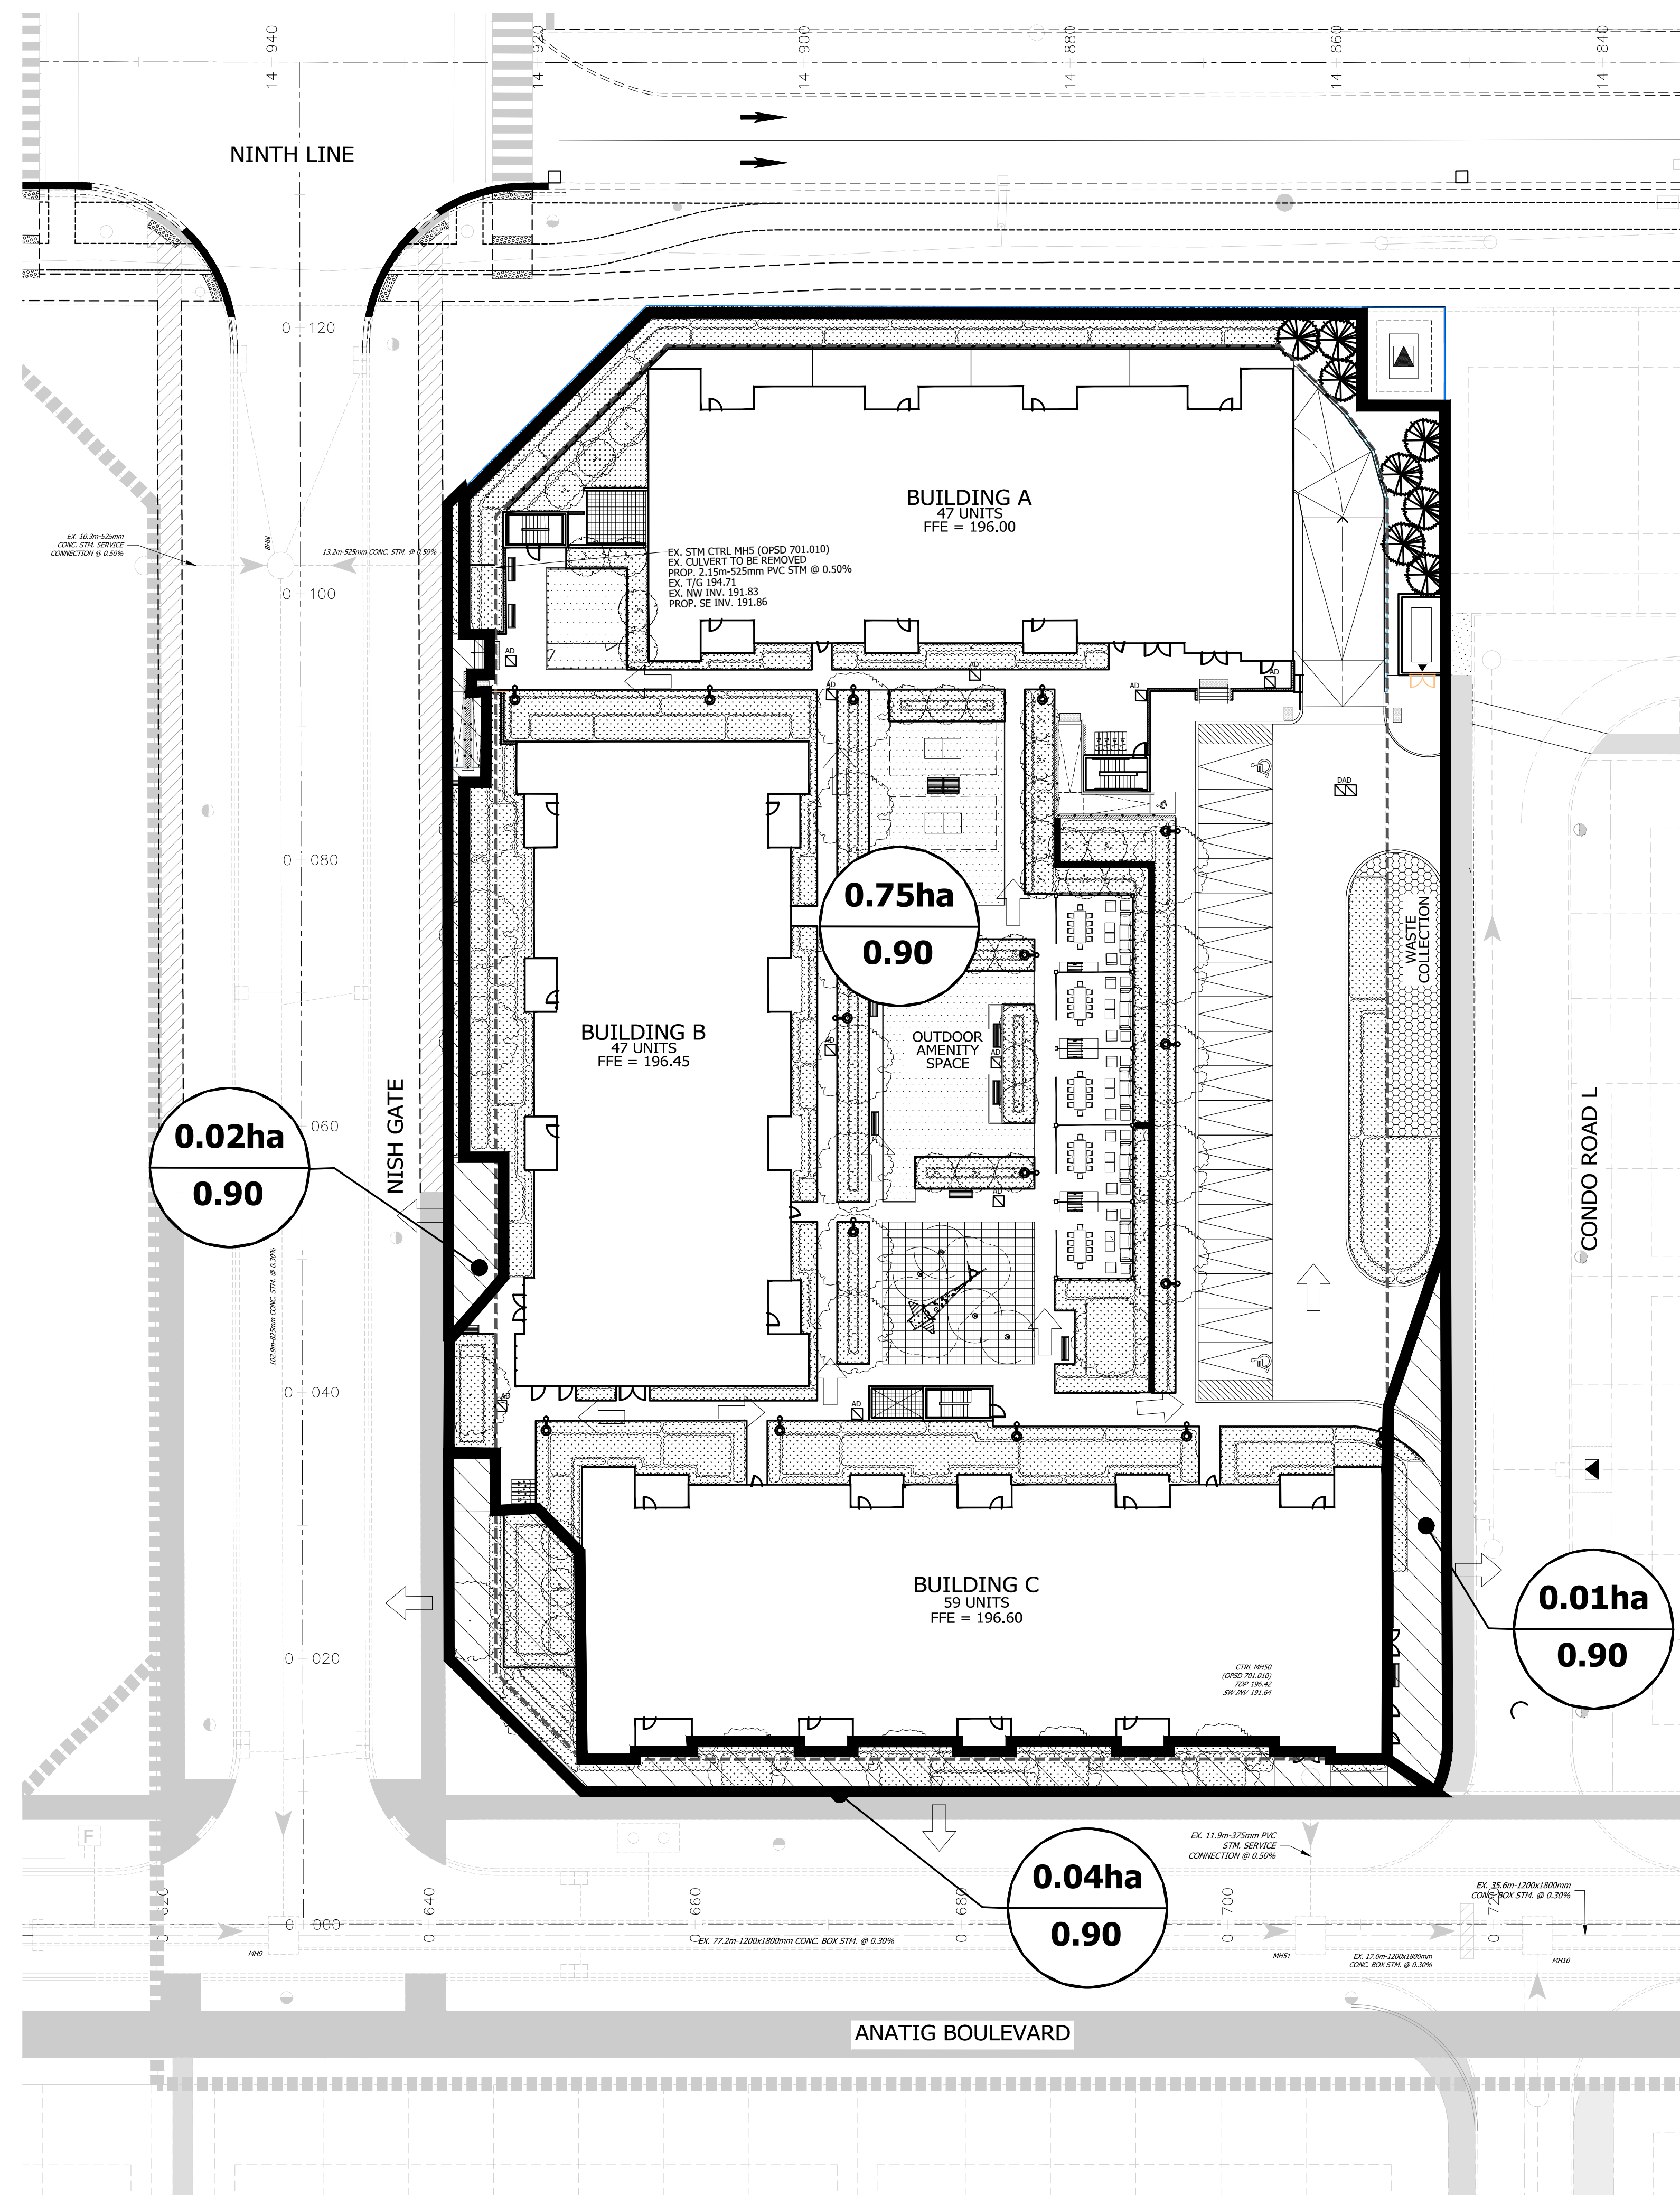

LEGEND


-
- STORM SEWER AND MANHOLE
 FUTURE STORM SEWER AND MH
 EXISTING STORM SEWER AND MH
 EXISTING FDC SEWER AND MH
 SINGLE AREA DRAIN
 DOUBLE AREA DRAIN
 EXISTING & PROPOSED OVERLAND FLOW ROUTE
 EXISTING CONTOUR AND ELEVATION
 PROPOSED DRAINAGE AREA (ha)
 PROPOSED MINOR SYSTEM FLOW
 PROPOSED RUNOFF COEFFICIENT
 MINOR SYSTEM DRAINAGE AREA BOUNDARY
 LIMIT OF CONDO BLOCK

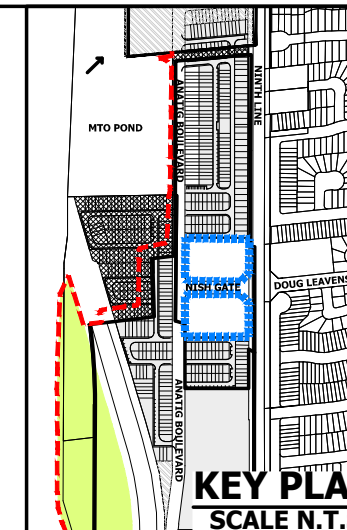

BENCHMARK NOTE

ELEVATIONS SHOWN ON THIS PLAN ARE RELATED TO GEODETIC DATUM
AND ARE DERIVED FROM THE CITY OF MISSISSAUGA CONTROL MONUMENTS:
No. 075023011, ELEVATION=190.761m
No. 075023010, ELEVATION=192.412m
No. 075033003, ELEVATION=193.381m

■ FIRST DATE JANUARY 16, 2026			
---	--	--	--

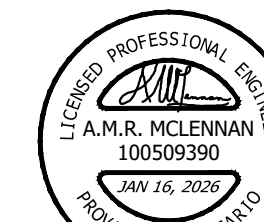

URBANTECH™

Urbantech® Consulting
A Division of Leighton-Zec Ltd.
3760 14th Avenue, Suite 301,
Markham, ON. L3R 3T7
TEL 905.946.9461 • urbantech.com

DERRY BRITANNIA DEVELOPMENTS LTD.
6136-6432 NINTH LINE
CONDO BLOCK 11



MISSISSAUGA

STORM DRAINAGE PLAN

SCALE: H 1:300	AREA:	PROJECT No. 24-781
DRAWN BY: M.R.	CHECKED BY: A.M.	PLAN No.
DATE: JANUARY 2026	SHEET 3 OF 4	STM-1