


LOT 1, REGISTERED PLAN 123
CITY OF MISSISSAUGA, REGIONAL MUNICIPALITY OF PEEL
DATE: JANUARY 1, 2016

DRAWING TITLE LIST

- SP1 - SITE PLAN
- A1 - BASEMENT FLOOR PLAN
- A2 - GROUND FLOOR PLAN
- A3 - SECOND FLOOR PLAN
- A4 - ROOF PLAN
- A5 - EAST ELEVATION
- A6 - NORTH ELEVATION
- A7 - SOUTH ELEVATION
- A8 - WEST ELEVATION
- A9 - BUILDING SECTION
- A10 - WALL SECTION
- A11 - CONSTRUCTION NOTES

EXISTING
ASPHALT
DRIVEWAY

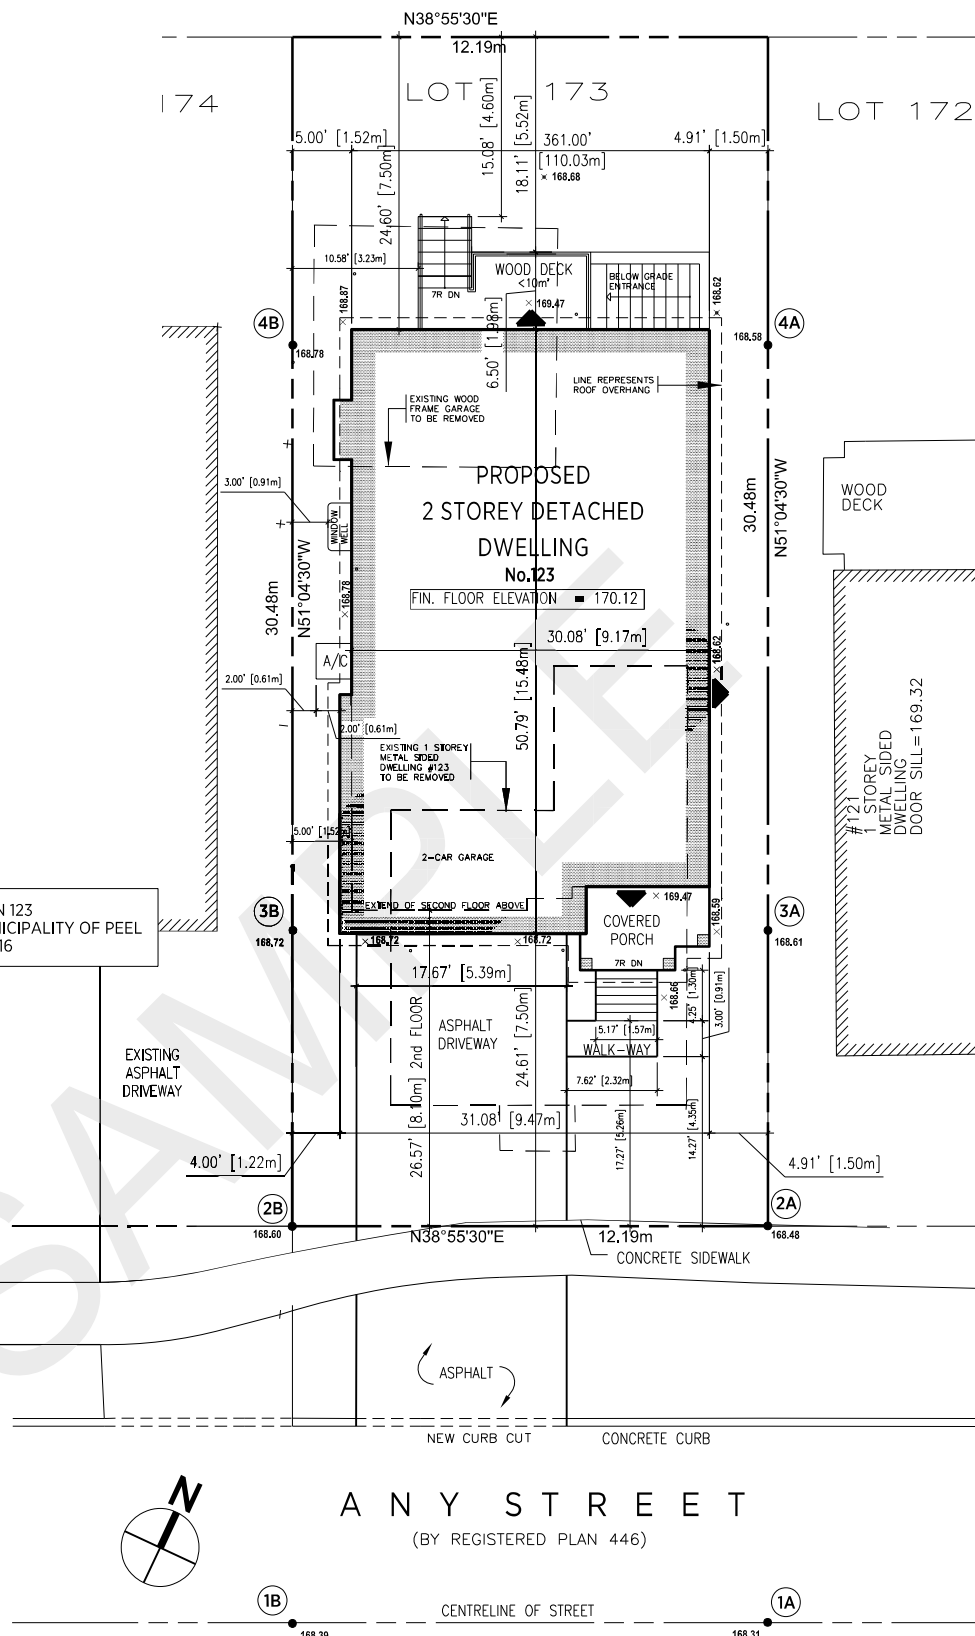

SITE PLAN
SCALE 1:25



PROJECT DESCRIPTION:

**PROPOSED TWO-STOREY
DETACHED DWELLING**

PROJECT ADDRESS:

123 ANY STREET, MISSISSAUGA

NO. DATE DESCRIPTION
REVISIONS

SCALE:

1:125

DATE:

JAN. 2016

DRAWN BY:

J.D.

CHECKED BY:

J.D.

PROJECT NO.

001

DRAWING NO.

SP1