
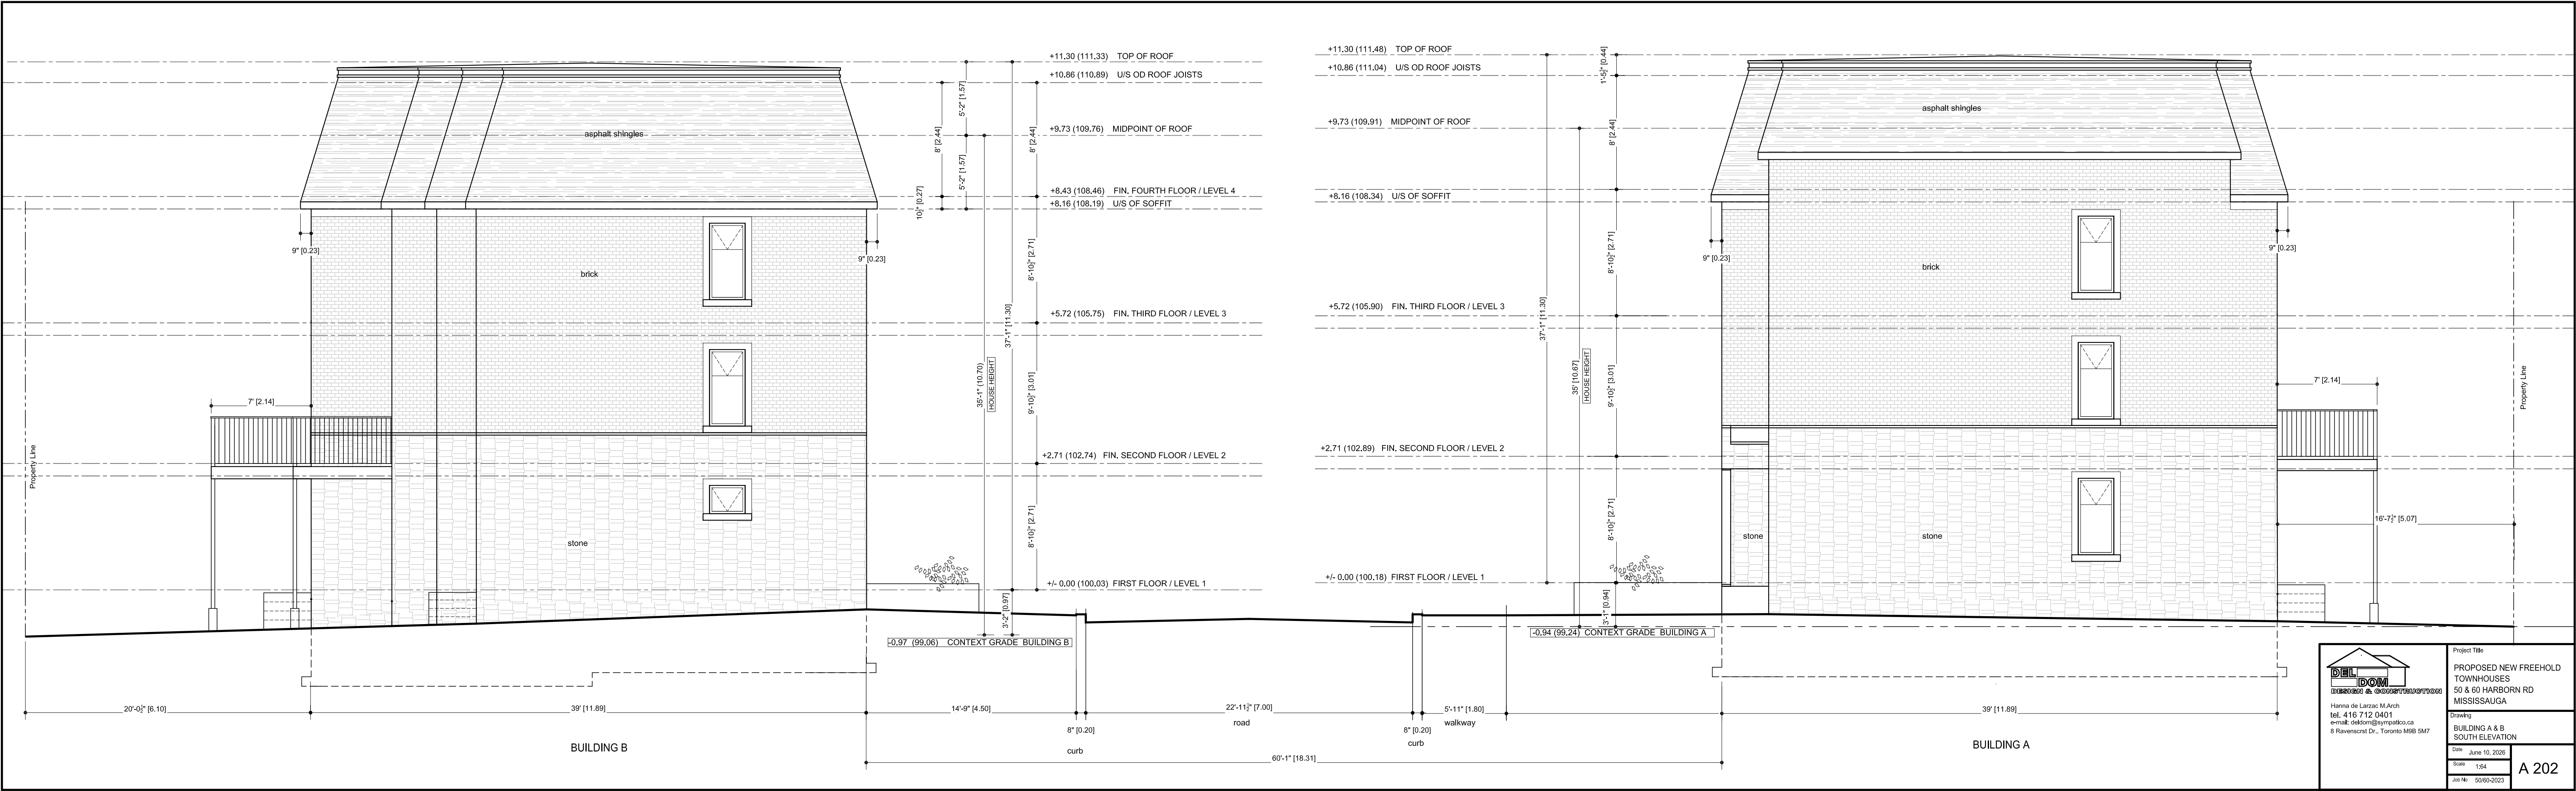


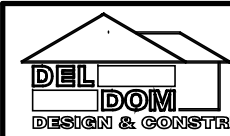

 D & S Architects Hanna de Lencastre M.Arch tel. 416 712 0401 e-mail: dsl@dsarchitects.com 8 Ravenscrag Dr., Toronto M8B 5M7	Project Title	PROPOSED NEW FREEHOLD TOWNHOUSES 50 & 60 HARBORN RD MISSISSAUGA
	Drawing	BUILDING A & B SOUTH ELEVATION
	Date	June 10, 2025
	Scale	1/8" = 1'-0"
Sheet No.		5000-2003

A 202