



- (a) SEE PLAN
- (b) SEE PLAN
- (c) SEE KEY PLAN
- (d) RESIDENTIAL
- (e) SEE PLAN
- (f) SEE PLAN
- (g) SEE PLAN AND KEY PLAN
- (h) PIPED WATER AVAILABLE
- (i) SEE ENGINEERING SOILS REPORT
- (j) SEE SITE AND GRADING PLAN
- (k) FULLY SERVICED
- (l) SEE PLAN

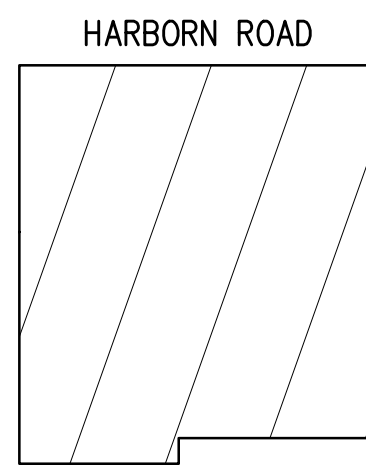

| BLOCK | LAND USE        | AREA<br>(Sq.m) |
|-------|-----------------|----------------|
| 1     | RESIDENTIAL     | 808.36         |
| 2     | RESIDENTIAL     | 973.21         |
| 3     | COMMON ELEMENTS | 1097.34        |
| 4     | VEGETATION      | 254.69         |
| TOTAL |                 | 3133.60        |

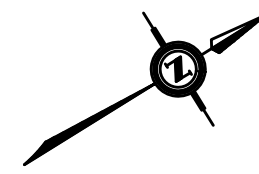

I, HEREBY CERTIFY THAT THE BOUNDARIES OF THE LANDS TO BE SUBDIVIDED AS SHOWN ON THIS PLAN AND THEIR RELATIONSHIP TO ADJACENT LANDS ARE CORRECTLY AND ACCURATELY SHOWN.

JUNE 15, 2026  
DATE

C. WAHBA  
ONTARIO LAND SURVEYOR

SCALE 1:200

C. WAHBA SURVEYING LTD.

DISTANCES AND COORDINATES AS SHOWN ON THIS PLAN ARE IN METRES  
AND CAN BE CONVERTED TO FEET BY DIVIDING BY 0.3048.

THIS PLAN WAS PREPARED FOR RGA MASONRY LTD.  
AND THE UNDERSIGNED ACCEPTS NO RESPONSIBILITY FOR USE BY OTHER PARTIES.


© 2026 THE REPRODUCTION, ALTERATION OR USE OF THIS REPORT, IN WHOLE OR IN PART, WITHOUT THE EXPRESS PERMISSION OF C. WAHBA SURVEYING LTD. IS STRICTLY PROHIBITED.

I, HEREBY AUTHORIZE C. WAHBA SURVEYING LTD. TO PREPARE AND SUBMIT  
THIS DRAFT PLAN OF SUBDIVISION TO THE CITY OF MISSISSAUGA FOR APPROVAL.

RG MASONRY LTD  
1000635365 ONTARIO INC.

JUNE 15, 2026  
DATE

ROMAN LICHAK  
AUTHORIZED SIGNING OFFICER  
I HAVE THE AUTHORITY TO BIND THE CORPORATION

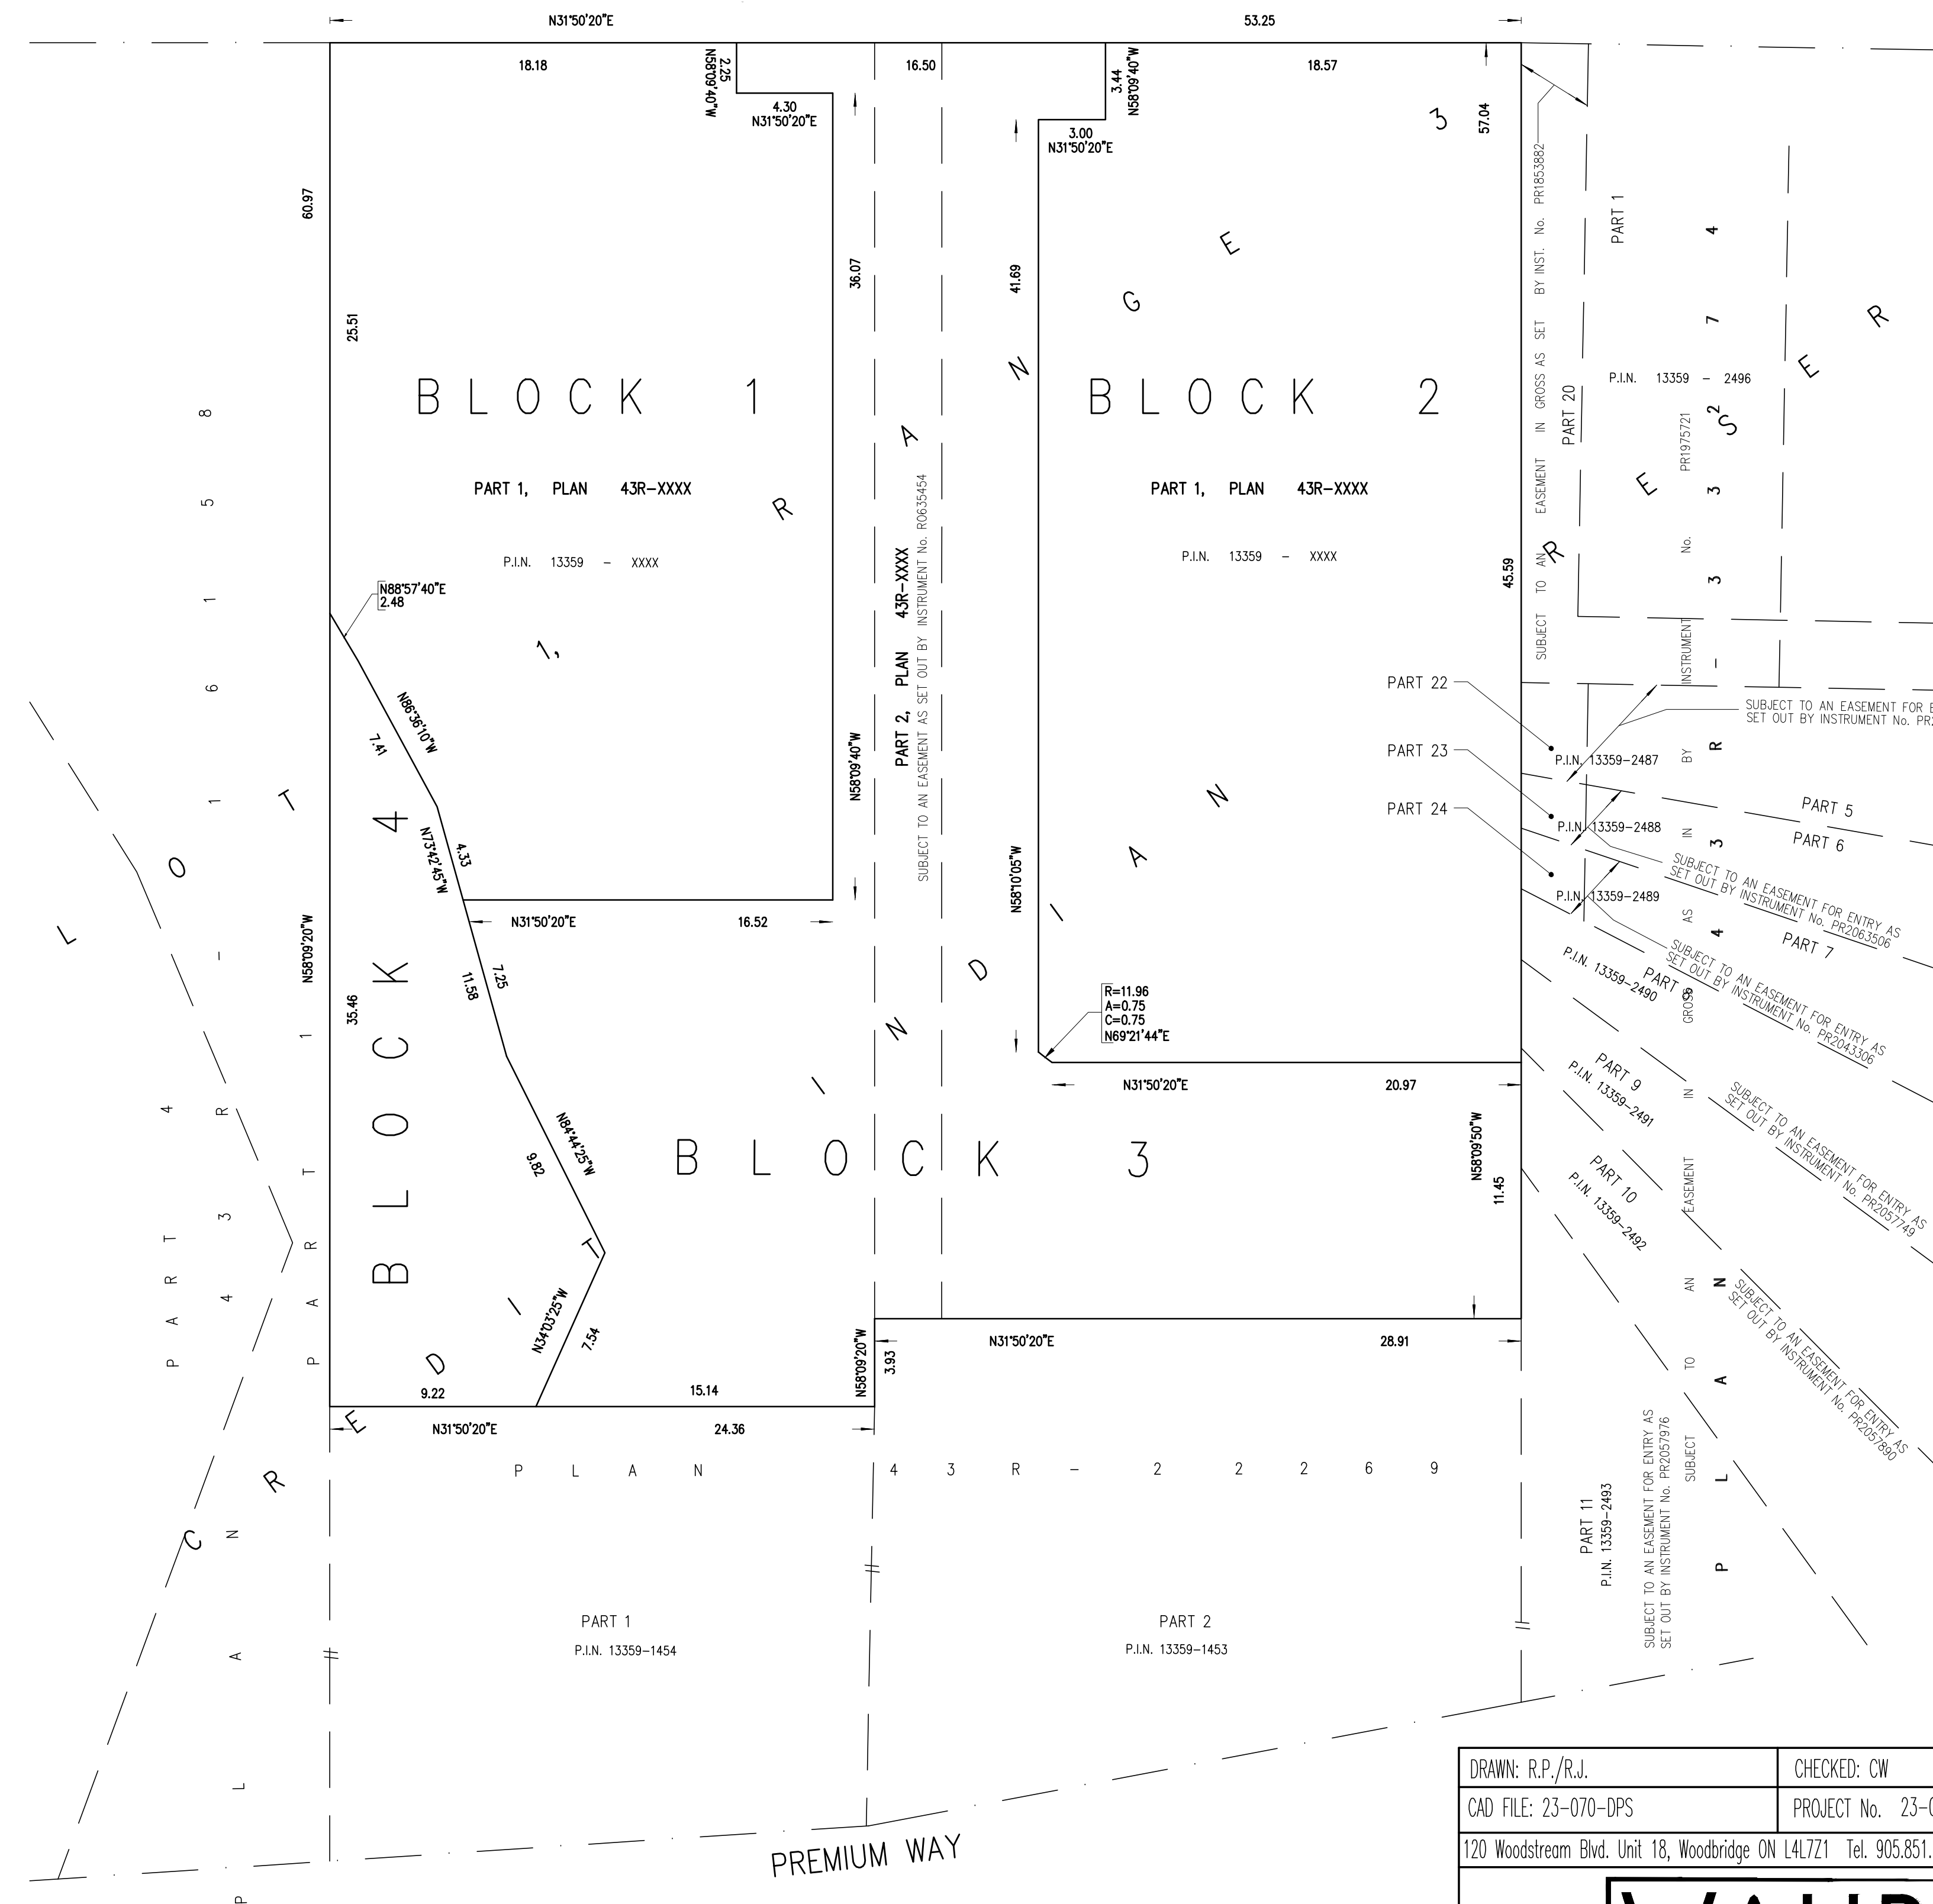

|   |                    |
|---|--------------------|
| DRAWN: R.P./R.J.   | CHECKED: CW        |
| CAD FILE: 23-070-DPS   | PROJECT No. 23-070 |
| 120 Woodstream Blvd. Unit 18, Woodbridge ON L4L7Z1 Tel. 905.851.1300 <a href="http://www.wahbasurveying.com">www.wahbasurveying.com</a> |                    |

