


BALL DIAMOND TURF / INFIELD SECTION

MISSISSAUGA SPORTSMIX

SIEVE SIZE		% PASS	LIMITS
mm	in		
4.75	#4	100	100
2.36	#8	93.4	85-95
1.18	#16	67.8	60-70
0.6	#30	57.3	45-65
0.3	#50	41.6	30-45
0.15	#100	29.9	20-40
0.075	#200	21.7	15-25

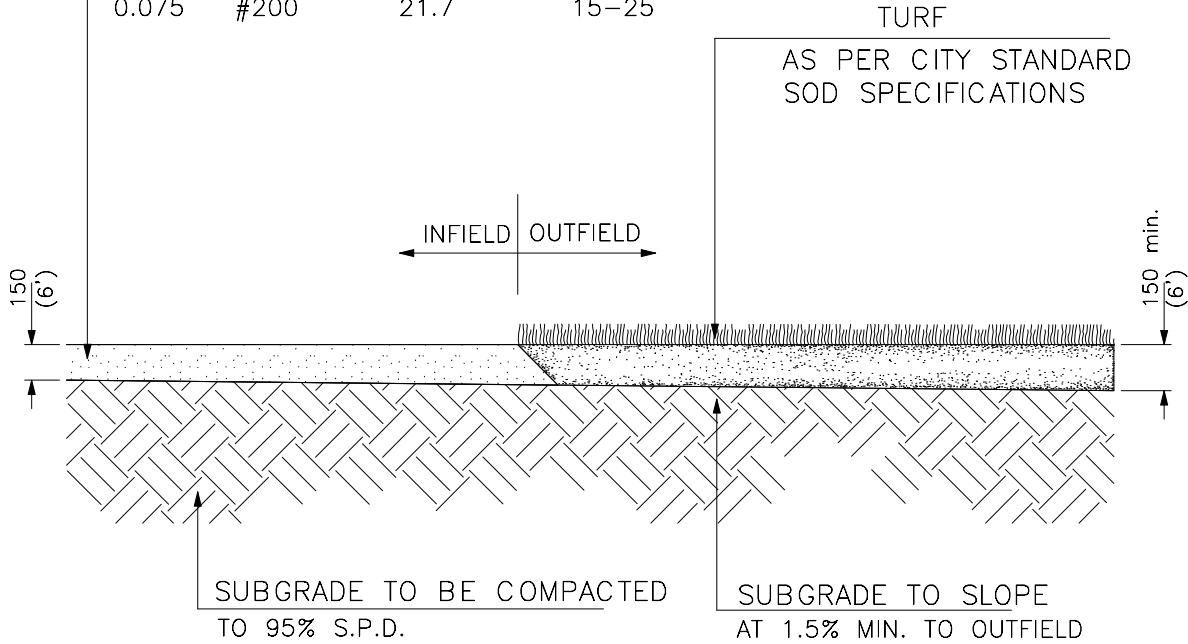

NOTES:

1. ALL DIMENSIONS ARE IN MILLIMETERS UNLESS OTHERWISE NOTED
2. SURFACE OF PLAYING FIELD TO BE SLOPED AS SHOWN ON GRADING PLAN
3. TURF TO BE ROLLED AND WATERED THOROUGHLY UPON INSTALLATION
4. TURF TO BE MAINTAINED TO A SATISFACTORY LEVEL AS DETERMINED BY COMMUNITY SERVICES AS LAID OUT IN MAINTENANCE PLAN

NO. REVISION

DATE



SCALE: N.T.S.
 DATE: JANUARY 2001
 DRAWN BY: P & D
 NUMBER: 02862-8