

FUTURE COMMUNITY CENTRE
& PARK TO NORTH

WOODLOT

HIGHWAY 407

MATTAMY HOMES

5150

PHASE 2

YOUR HOME DEVELOPMENTS

5080

5054

5034

EGLINTON AVE W

NINTH LINE


NINTH LINE

QUIET CREEK DRIVE


CANDLELIGHT DRIVE

SKYVIEW STREET

STARDUST DRIVE

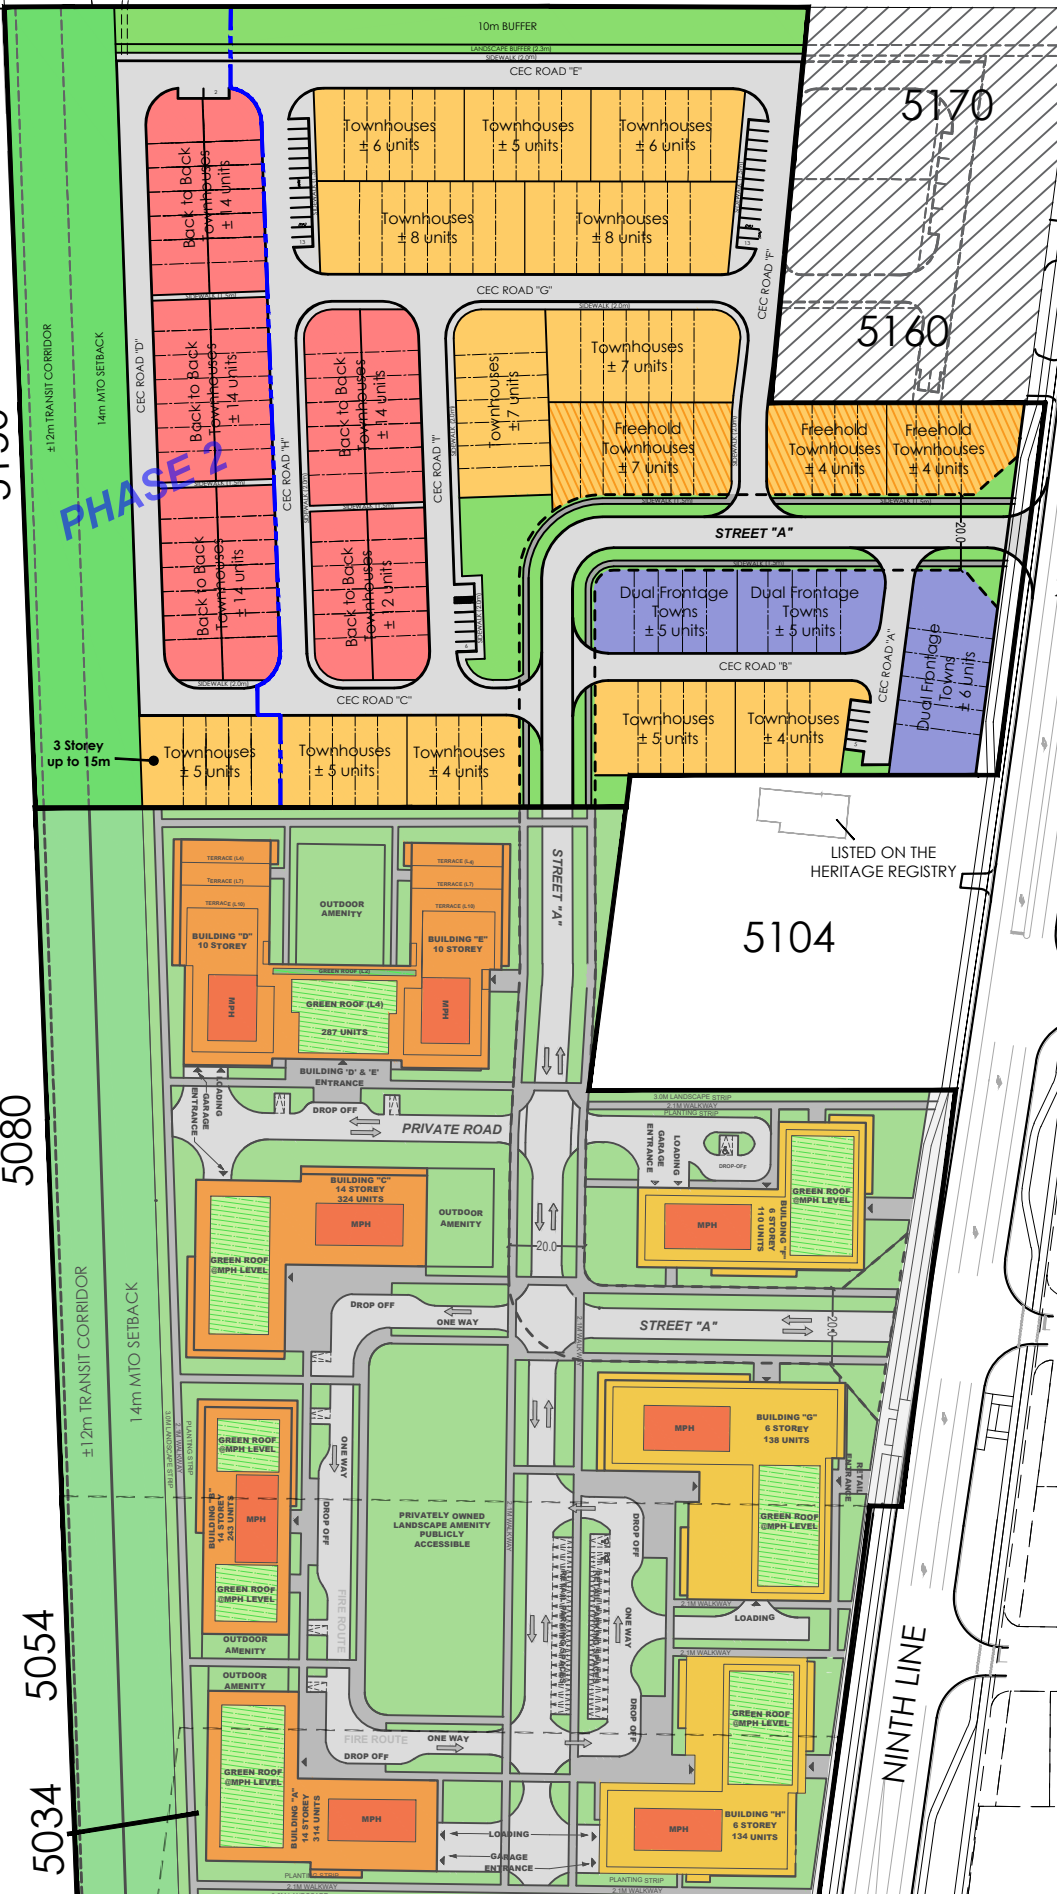

COMPOSITE PLAN
 MATTAMY HOMES /
 YOUR HOME
 DEVELOPMENTS

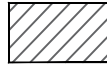 Development scenario not part of this proposal

mattamyHOMES YOUR HOME
 Scale 1:2000
 February 23, 2021
KORSIAK Urban Planning
 206-277 Lakeshore Road East
 Oakville, Ontario L6J 1H9
 T: 905-237-9227
 info@korsiak.com