




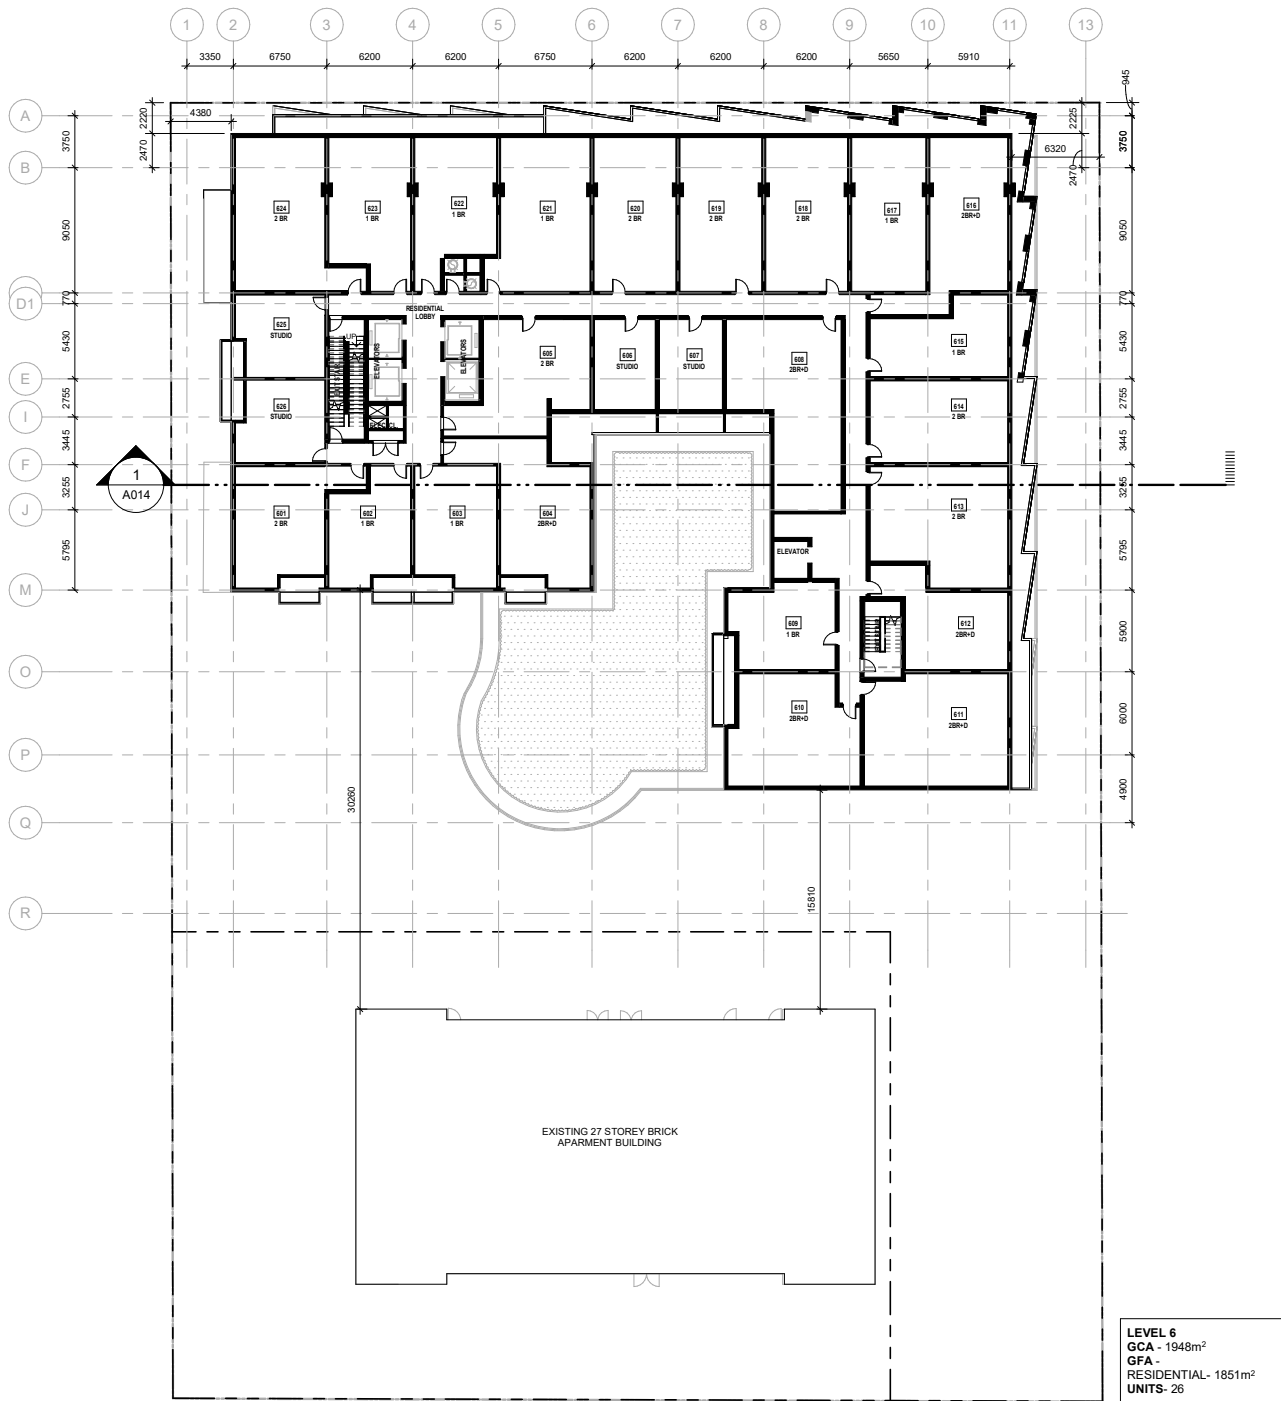

1 LEVEL 6 FLOOR PLAN
A008 Scale: 1 : 250

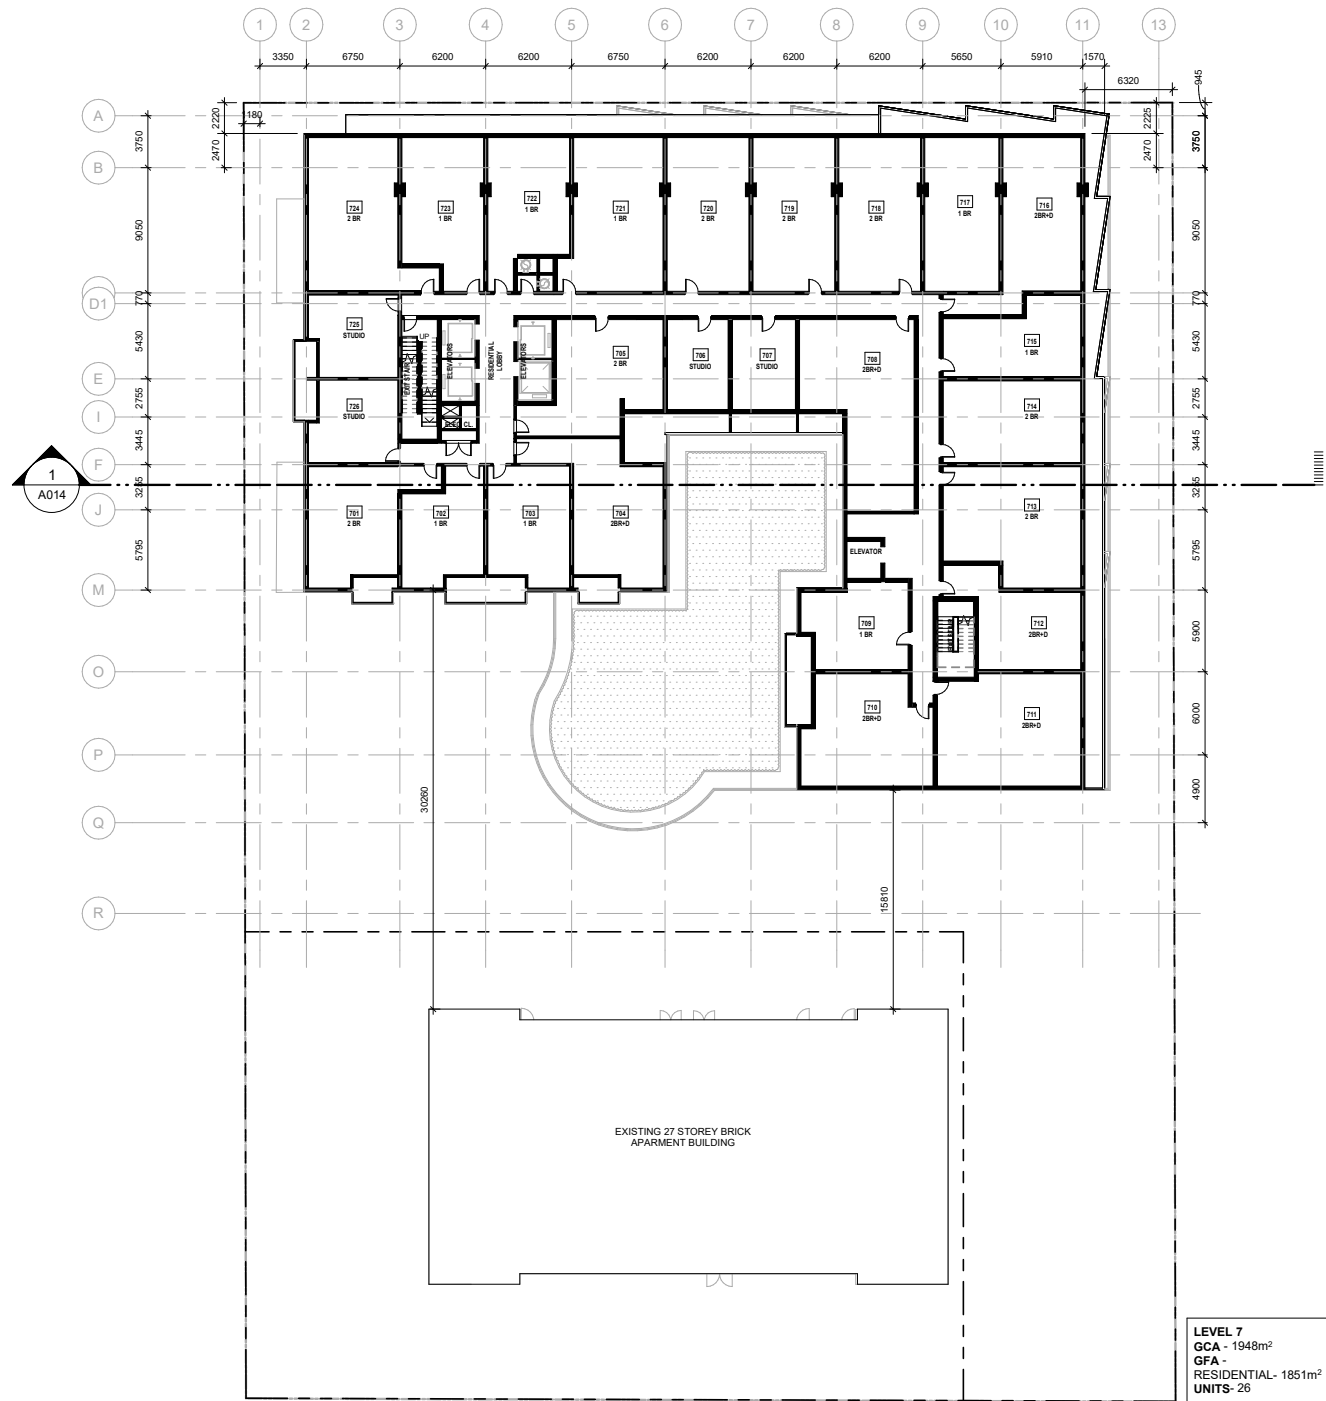

2 LEVEL 7 FLOOR PLAN
A008 Scale: 1 : 250

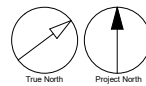

CLIENT MPCT DIF 70 Park Street East LP
--