



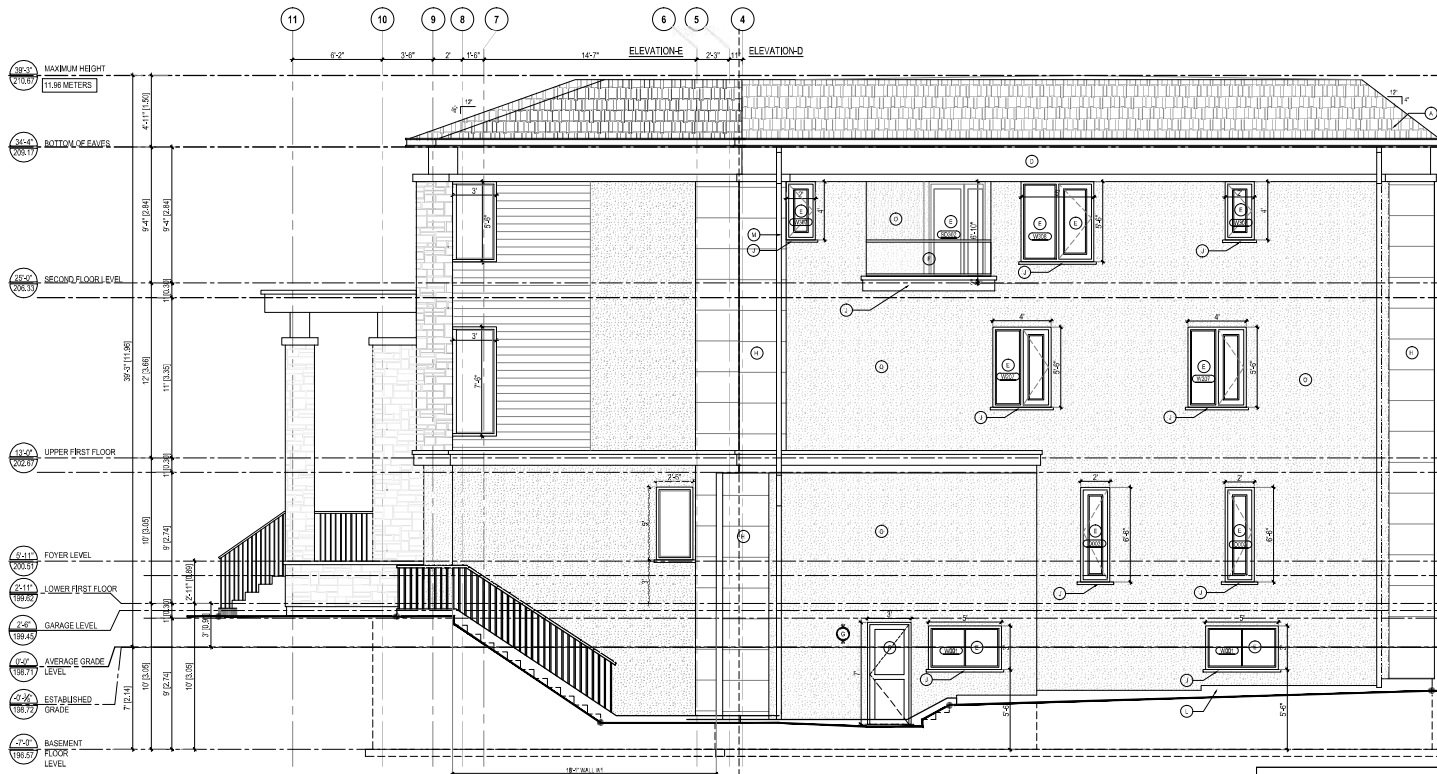


1 ELEVATION-E (PART RIGHT SIDE ELEVATION)
1/8"=1'-0"

UNPROJECTED OPENING (LEFT SIDE ELEVATION):
CALCULATION AS PER 9.10.14 (9)
REFERRED TABLE NUMBER 9.10.15.4
TOTAL AREA OF WALL (M²): 714.69 FT² (86.39 M²)
"W1" WALL AREA: 714.69 FT² (86.39 M²)
LIMITING DISTANCE: 18.32 M
ALLOWABLE % GLAZED OPENING AREA: N/A
PROPOSED % GLAZED OPENING AREA: 5.43% (3.61 M²)


NOTE:
REFER THE GRADING PLAN PROVIDED BY CONSULTANT TO CHECK GRADING ELEVATIONS AND RELATED LEVELS.

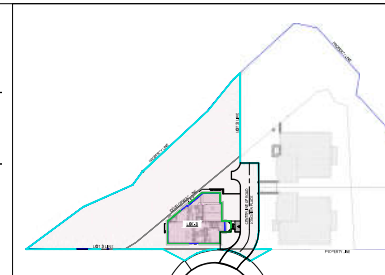

KEY PLAN-SITE PLAN

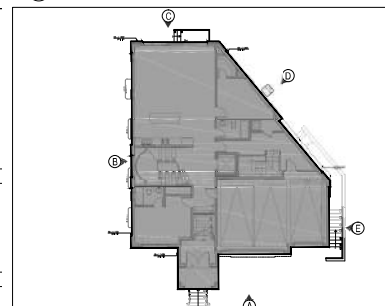

KEY PLAN-LOWER FIRST FLOOR PLAN FOR ELEVATION MARKUPS

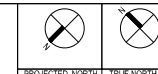

R1	FOR REVIEW	2026-01-13
R0	ZONING	2024-05-13
REV	ISSUED FOR	DATE

PROJECT NAME AND ADDRESS:
PROPOSED CUSTOM HOUSE WITH
UNFINISHED BASEMENT AT LOT-3,
44-45 LONGVIEW PLACE,
MISSISSAUGA, ON

LEAD CONSULTANT:

technoarch
2250 Bovard Drive E, Suite 612,
Brampton, ON L6R 0W3, Canada
Tel : +1-905-792-0038
Cell : +1-416-729-9454
Email: info@technoarch.ca
www.technoarch.ca

STRUCTURAL CONSULTANT:

MEP CONSULTANT:

DRAWING TITLE:
PROPOSED ELEVATION-E
(RIGHT SIDE) (LOT 3)

DRAWN BY

EM

CHECKED BY

JK

APPROVED BY

HB

SCALE

SIZE

1/4"=1'-0"

A1

SHEET NO

FOR REVIEW

A3.5

PHASE

R1

ISSUED DATE

2026-01-13

FINISH EXTERIOR MATERIALS & COLOR SCHEDULE					
DR. NO.	MATERIAL ITEM	COUNTRY	MODEL	FINISH-COLOR	DESCRIPTION NOTES
1	ALUMINUM SHINGLES (S1-A) (S1-A) (S1-A)	CANADA	LANDMARK SERIES	COLOR: GINGER TOWN GREY	
2	ALUMINUM GUTTER (S1-A) (S1-A) (S1-A)	CANADA	LANDMARK SERIES	COLOR: GINGER TOWN GREY	6" ALUMINUM GUTTER
3	EXTERIOR DOOR	CANADA	NATUREDOOR	COLOR: AS PER EXTERIOR FINISHES	8'x10' DOOR WITH GLASS INSERT
4	ALUMINUM COMPARTMENT (S1-A) (S1-A) (S1-A)	CANADA	LANDMARK SERIES	COLOR: GINGER TOWN GREY	8'x10' GUTTER
5	WINDOWS	CANADA	LANDMARK SERIES	COLOR: GINGER TOWN GREY	GLASS: CLEAR GLASS (S1-A) (S1-A) (S1-A)
6	METAL GLASS WALLING	CANADA	LANDMARK SERIES	COLOR: GINGER TOWN GREY	GLASS: CLEAR GLASS (S1-A) (S1-A) (S1-A)
7	GLASS DOOR	CANADA	LANDMARK SERIES	COLOR: GINGER TOWN GREY	GLASS: CLEAR GLASS (S1-A) (S1-A) (S1-A)
8	GLASS DOOR	CANADA	LANDMARK SERIES	COLOR: GINGER TOWN GREY	GLASS: CLEAR GLASS (S1-A) (S1-A) (S1-A)
