


Front Elevation - #2482 Facing Dunbar Road

SCALE: 1/4" = 1'-0"

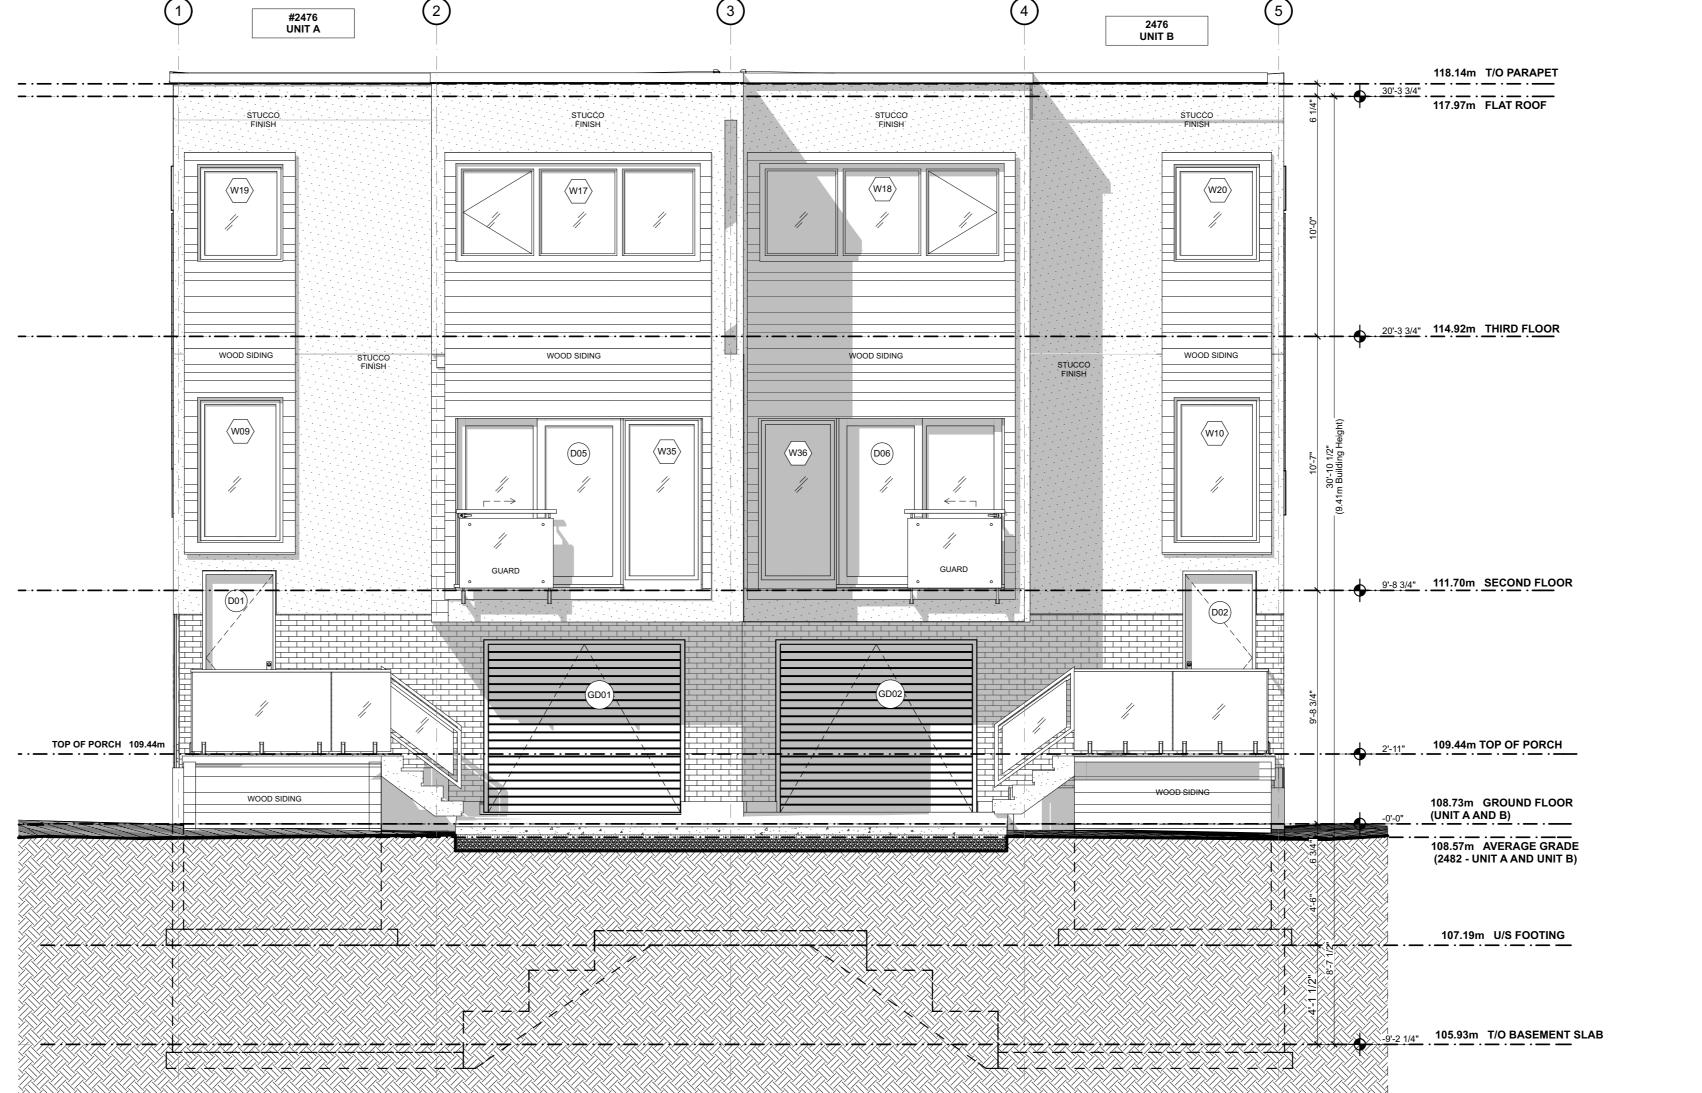

TREVOR MCIVOR ARCHITECT INC

1. Copyright of this drawing is reserved by the Architect. The drawing and all associated documents are an instrument of service by the Architect. The drawing and the information contained therein may not be

These Contract Documents are the property of the Architect. The Architect bears no responsibility for the interpretation of these documents by the Contractor. Upon written application, the Architect will provide written/ graphic clarification or supplementary information regarding the intent of the Contract Documents. The Architect will review Shop Drawings submitted by the Contractor for design conformance only.

3. Drawings are not to be scaled for construction. The Contractor is to verify all existing conditions and dimensions required to perform the work and report any discrepancies with the Contract Documents to the Architect

4. Positions of exposed finished mechanical or electrical devices, fittings, and fixtures are indicated on architectural drawings. The locations shown on the architectural drawings govern over the Mechanical and Electrical drawings. Those items not clearly located will be located as directed by the Architect.

7. The Architect of these plans and specifications gives no warranty or representation to any party about the constructability of the building(s) represented by them. All contractors or subcontractors must satisfy themselves when bidding and at all times ensure that they can properly construct the work represented by these plans. ©TREVOR MCIVOR ARCHITECT INC 2017

Change ID Change Name

Date

September 2020

5. These drawings are not to be used for constuction unless noted below as "Issuance: For Construction"

Rev. ID Issue Name

Issued for Zoning By Law

Architecture:

Trevor McIvor: trevor@trevormcivor.com
Reza Kolahdouzan: reza@trevormcivor.com

134 Peter St., #1301 Toronto, ON M5A 4M2 t: (416) 525 7772 w: www.trevormcivor.com

Consultant Architect



2476 & 2482 Confederation Pkwy.Mississauga, ON

Elevations

A401