

| Revision   | Reason                   |
|------------|--------------------------|
| 2017.11.16 | S/C SUBMISSION           |
| 2018.09.11 | ZBA SUBMISSION           |
| 2018.11.15 | ZBA SUBMISSION           |
| 2020.11.19 | OPA ZBA SPA COORDINATION |
| 2020.11.25 | OPA ZBA SPA COORDINATION |
| 2020.12.01 | OPA ZBA SPA SUBMISSION   |

DRAFT




NORTHWEST AERIAL



NORTHEAST AERIAL



SOUTH ELEVATION AERIAL

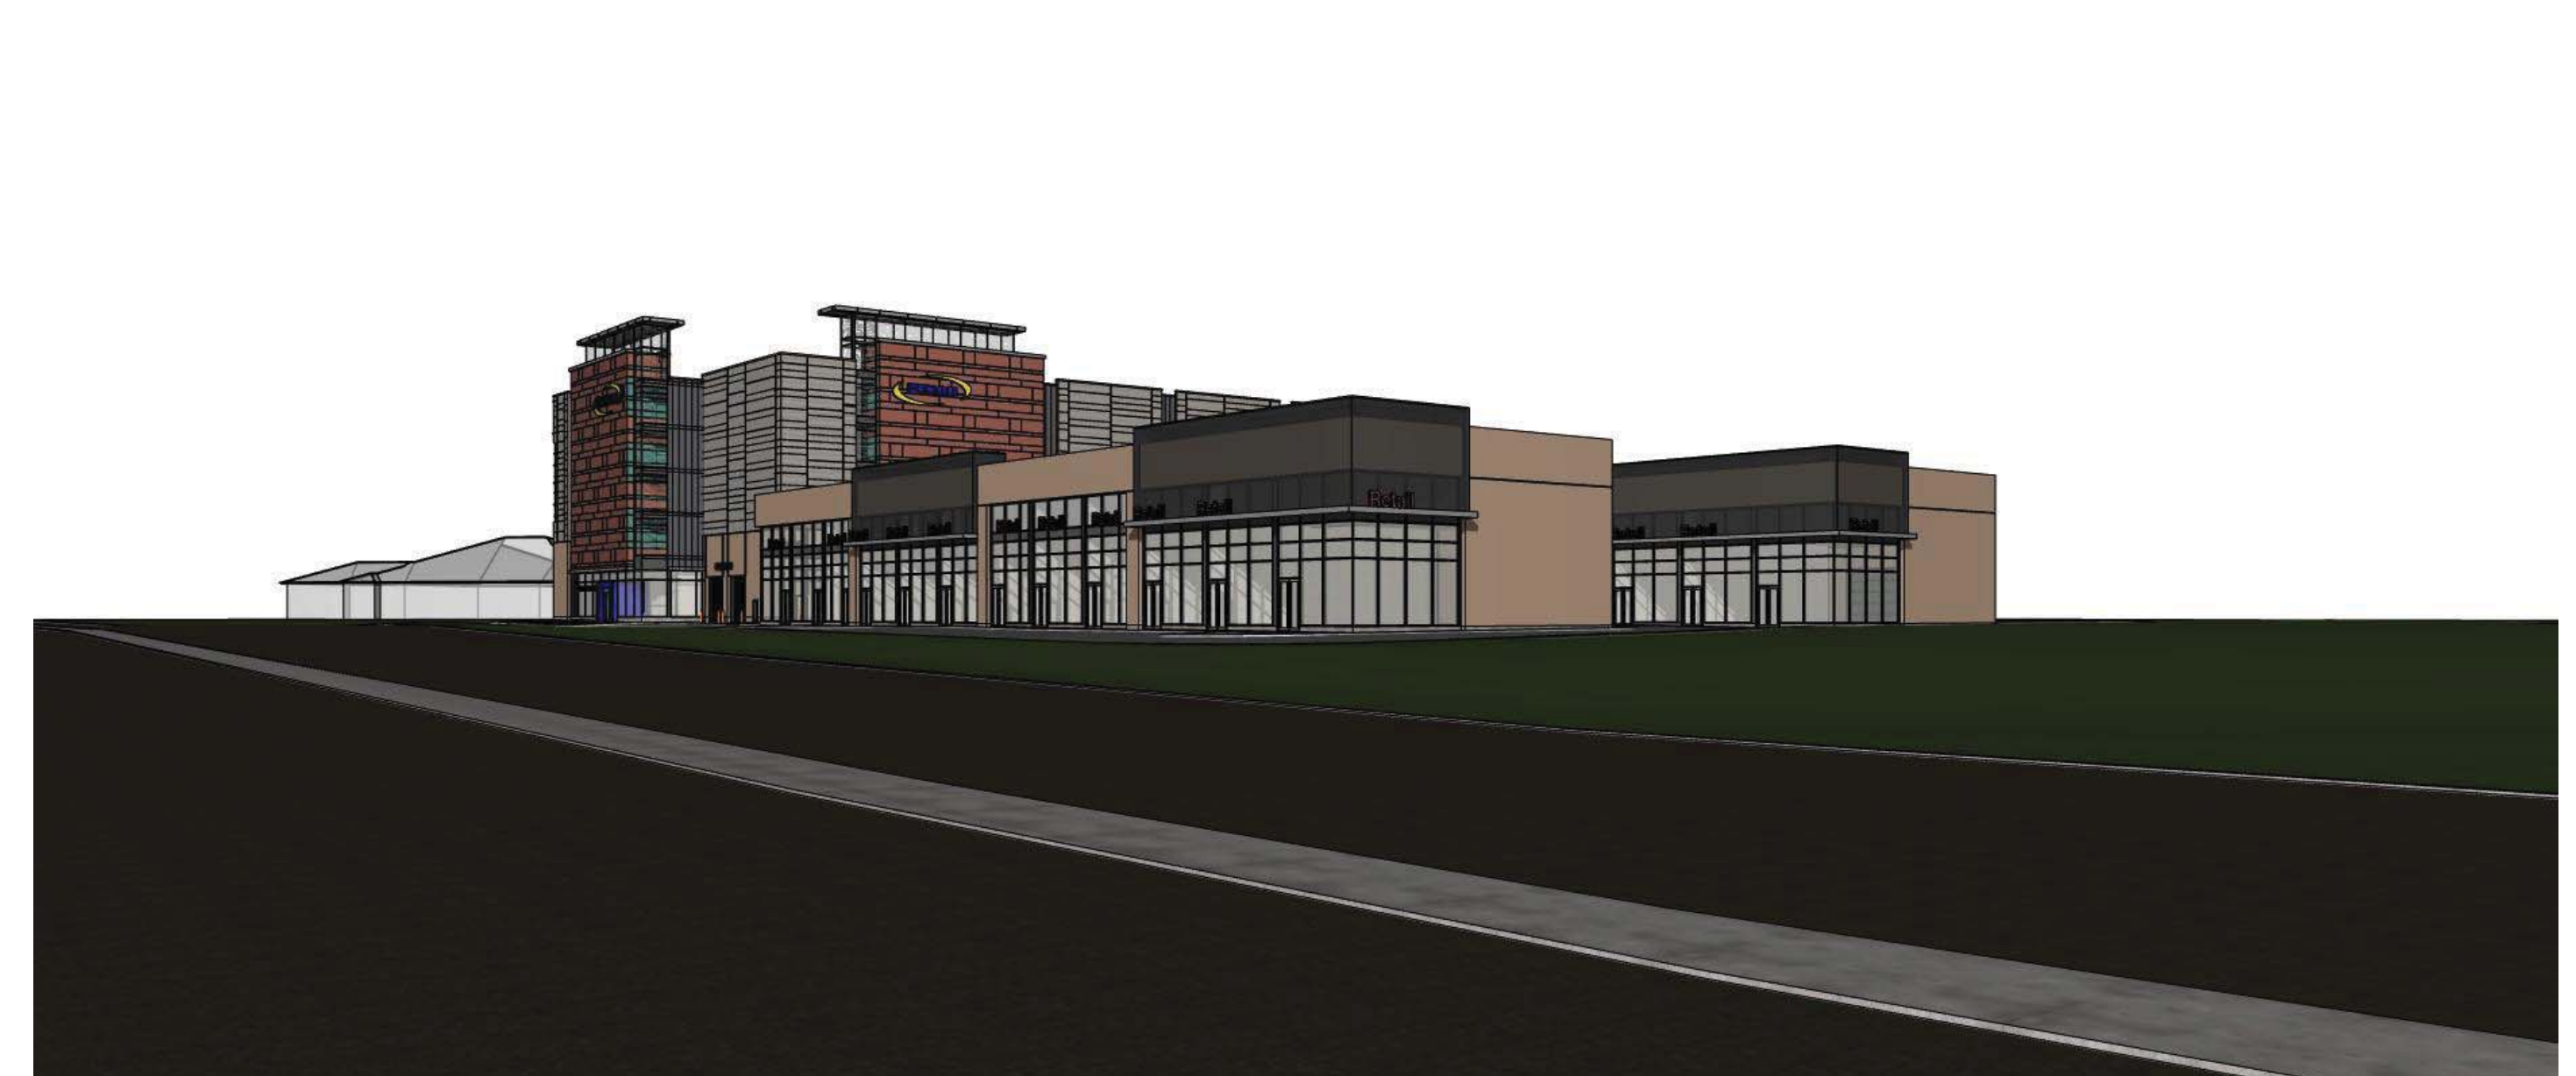

DRIVING EAST ON DUNDAS ST E



Note: Building permit issuance shall be subject to the building permit drawings not being in contravention with these approved plans and drawings including, but not limited to, the exterior design of the building and exterior building materials.

**Note:** This drawing and all copyright therein are the sole and exclusive property of TACT Design Inc. Reproduction or use of this drawing in whole or in part by any means or in any way whatsoever without the prior written consent of TACT Design is strictly prohibited. Do not scale this drawing. Published Tuesday, December 1, 2020. file: 1611 3855 Dundas v\_20\_1\_revised SP.ppt

design architect  
**TACT Architecture Inc.**  
 809H College Street (Basement)  
 Toronto, Ontario M6G 1B8  
 416-516-1949  
 www.tactarchitecture.com

architect of record  
 nicholas  
 caragianis  
 architect  
 137 Dundas Street  
 Toronto, ON M5G 2B2  
 416-516-1949  
 www.tactarchitecture.com

job title  
**Dymon Storage**  
 3855 Dundas Street East  
 Mississauga, Ontario

client  
**Dymon Capital Corporation**  
 city file number

sheet title  
**3D Views**  
 drawn by JL, RD, FT, HG, ST checked by PJ

issue date  
**Tuesday, December 1, 2020**

scale  
 job number  
**1611-15**