

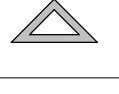

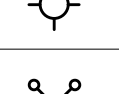
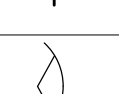
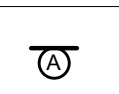



This drawing, as an instrument of service, is provided by and is the property of Turner Fleischer Architects Inc. The contractor must verify and accept responsibility for all dimensions and conditions on site and must notify Turner Fleischer Architects Inc. of any variations from the supplied information. This drawing is not to be scaled. The architect is not responsible for the accuracy of survey, structural, mechanical, electrical, etc. information shown on this drawing. Refer to the appropriate consultant drawings before proceeding with the work. Contractor must conform to all applicable codes and requirements of all relevant governing jurisdictions. The contractor working from drawings not specifically marked "for Contractor" must assume full responsibility and bear costs for any corrections or damages resulting from his work.

LEGEND

-  PRIMARY RESIDENTIAL ENTRANCE
-  SECONDARY RESIDENTIAL ENTRANCE
-  RETAIL ENTRANCE
-  EXIT
-  FIRE HYDRANT
-  SIAMESE CONNECTION
-  CONVEX MIRROR
-  TRANSFORMER WITH CLEARANCES
-  FIRE ROUTE SIGN
-  SPOT ELEVATION
-  GAS/HYDRO METER

2	2021-03-24	REISSUED FOR REZONING	DV
1	2020-06-16	ISSUED FOR REZONING	DV
#	DATE	DESCRIPTION	BY

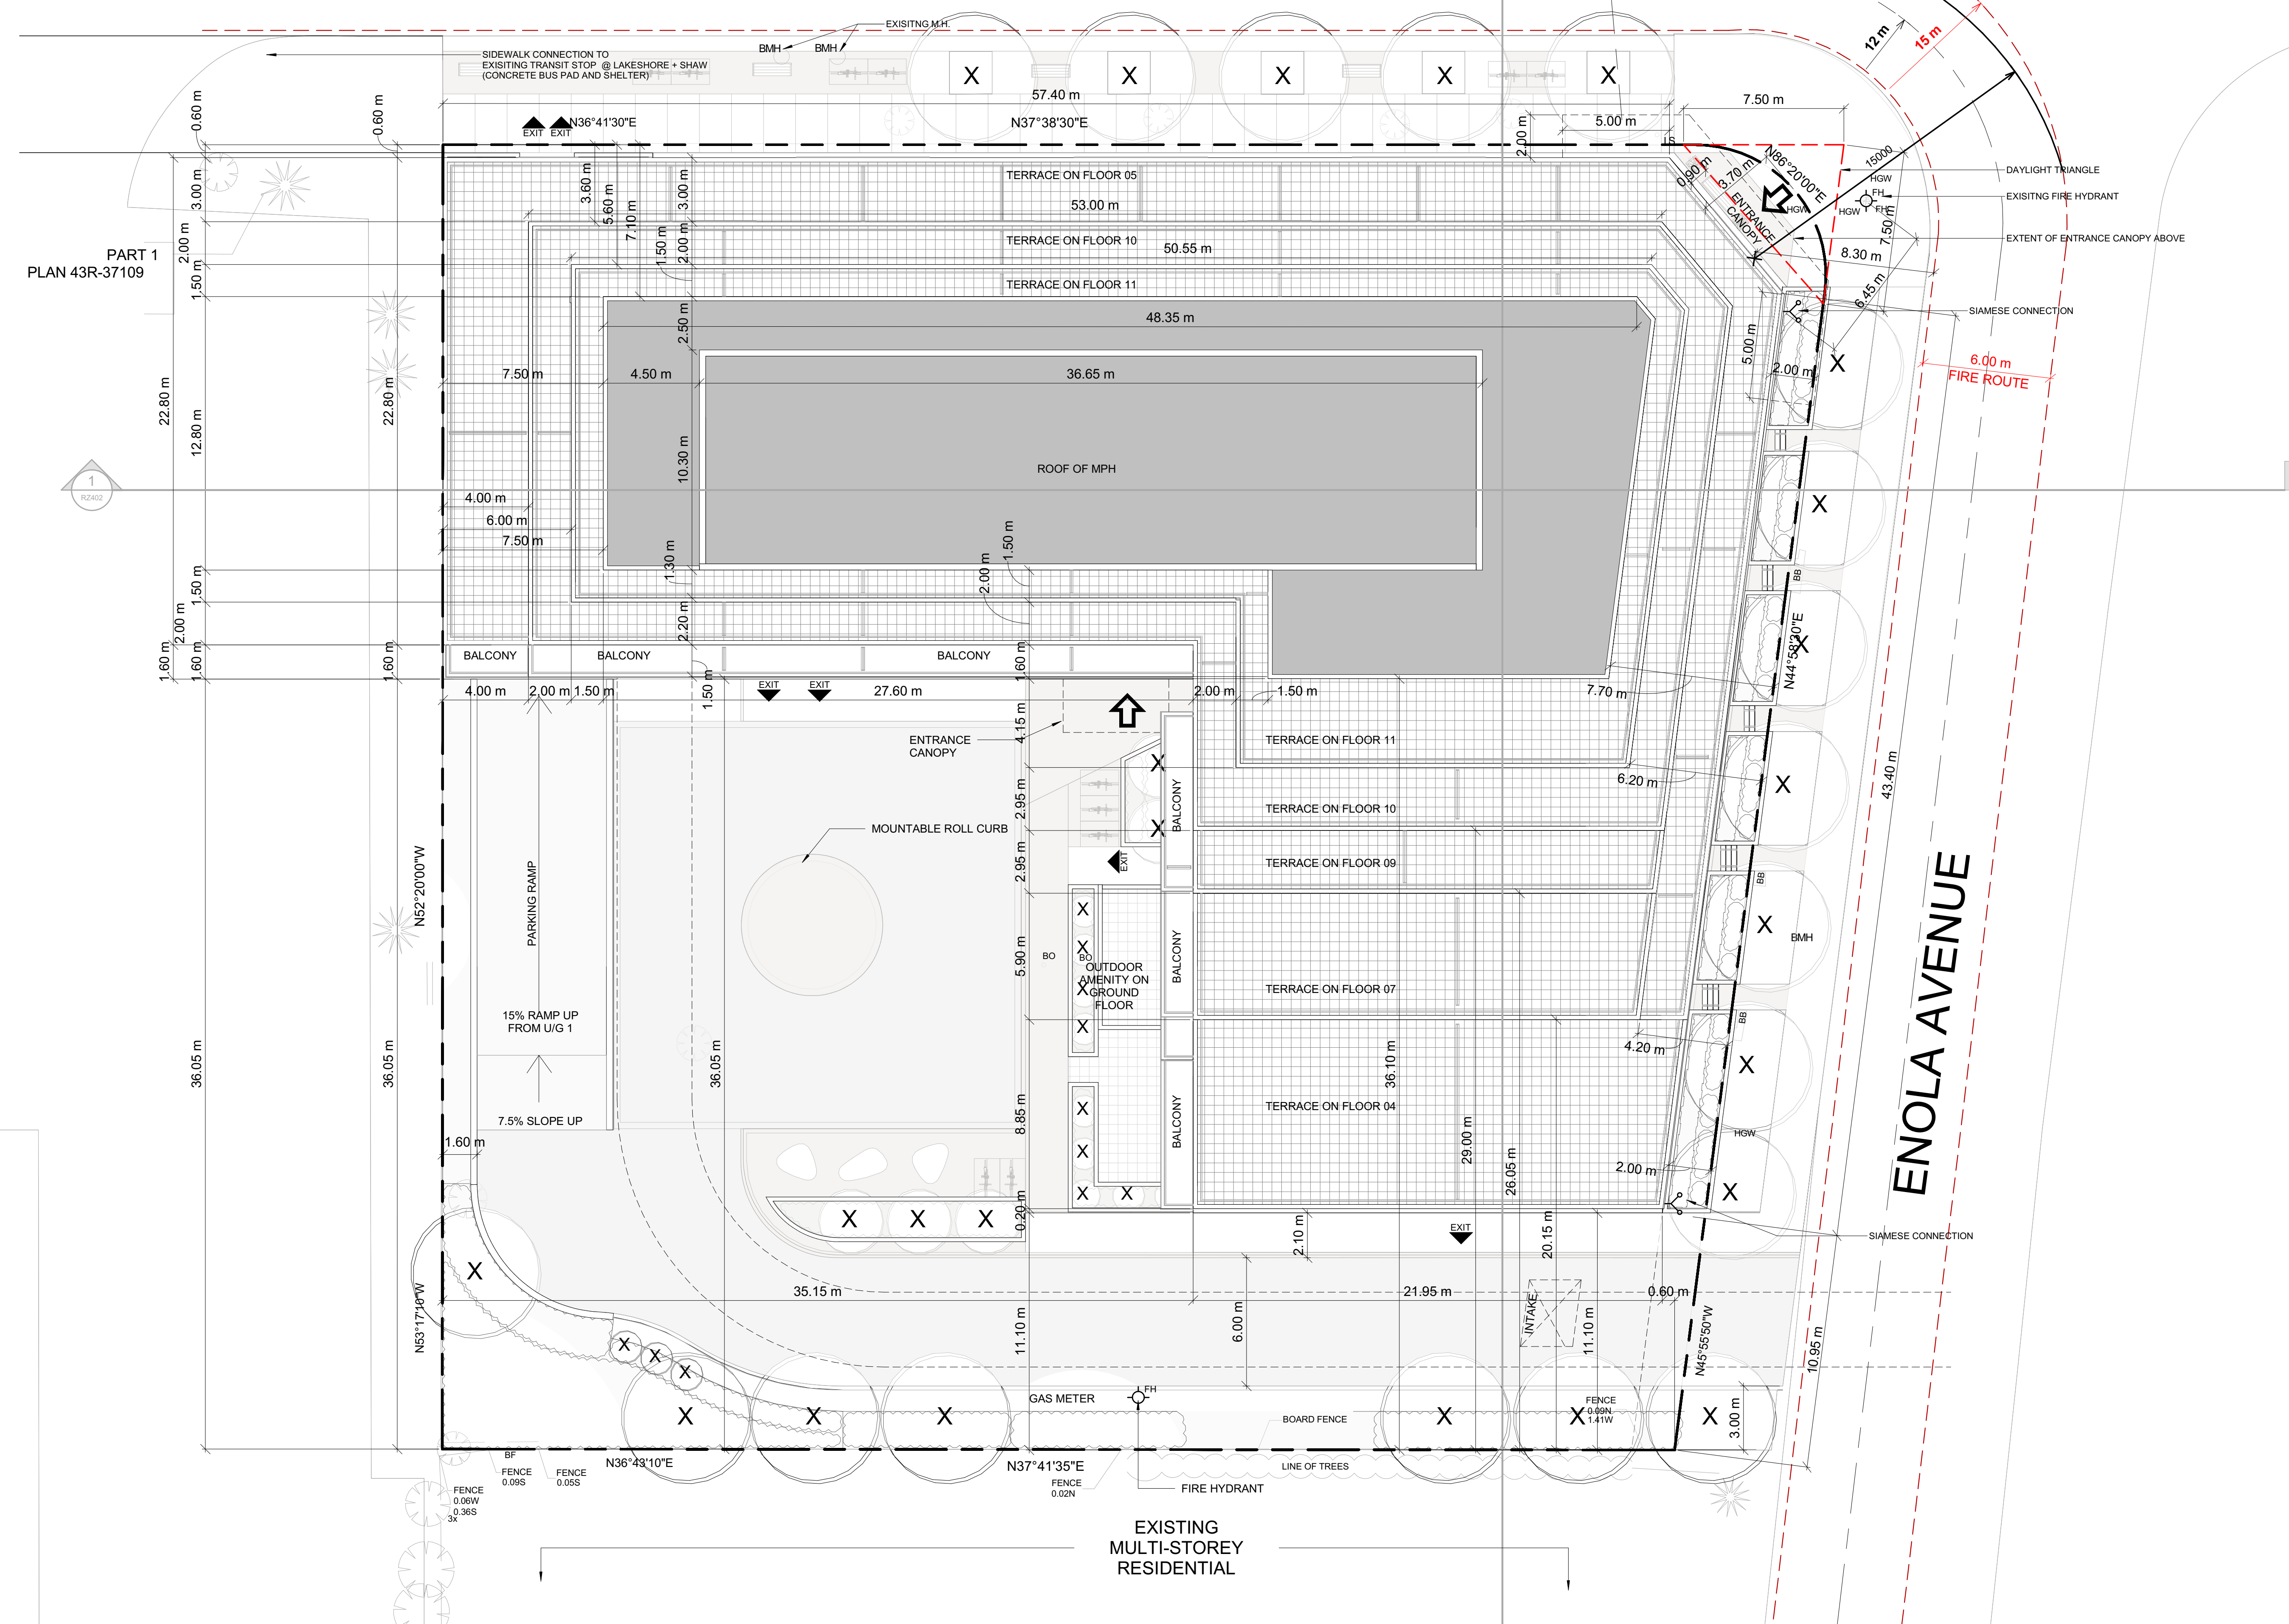
PROJECT
18.150FS
420 LAKESHORE ROAD E, MISSISSAUGA, ON
APPLICATION # - OZ 20/009 W1

DRAWING
SITE PLAN / ROOF PLAN

PROJECT NO.
18.150FS
PROJECT DATE
2021-03-30
DRAWN BY
DV
CHECKED BY
RMM
SCALE
As indicated

DRAWING NO.
RZ005

LAKESHORE ROAD EAST



PART 1
PLAN 43R-37109

EXISTING
MULTI-STORY
RESIDENTIAL