



# GOREWAY DRIVE & ETUDE DRIVE MISSISSAUGA 6.0m 3 STOREY STREET FACING TOWNHOUSE

**BLOCK 1**  
**PRELIMINARY**  
NOT TO BE USED FOR CONSTRUCTION

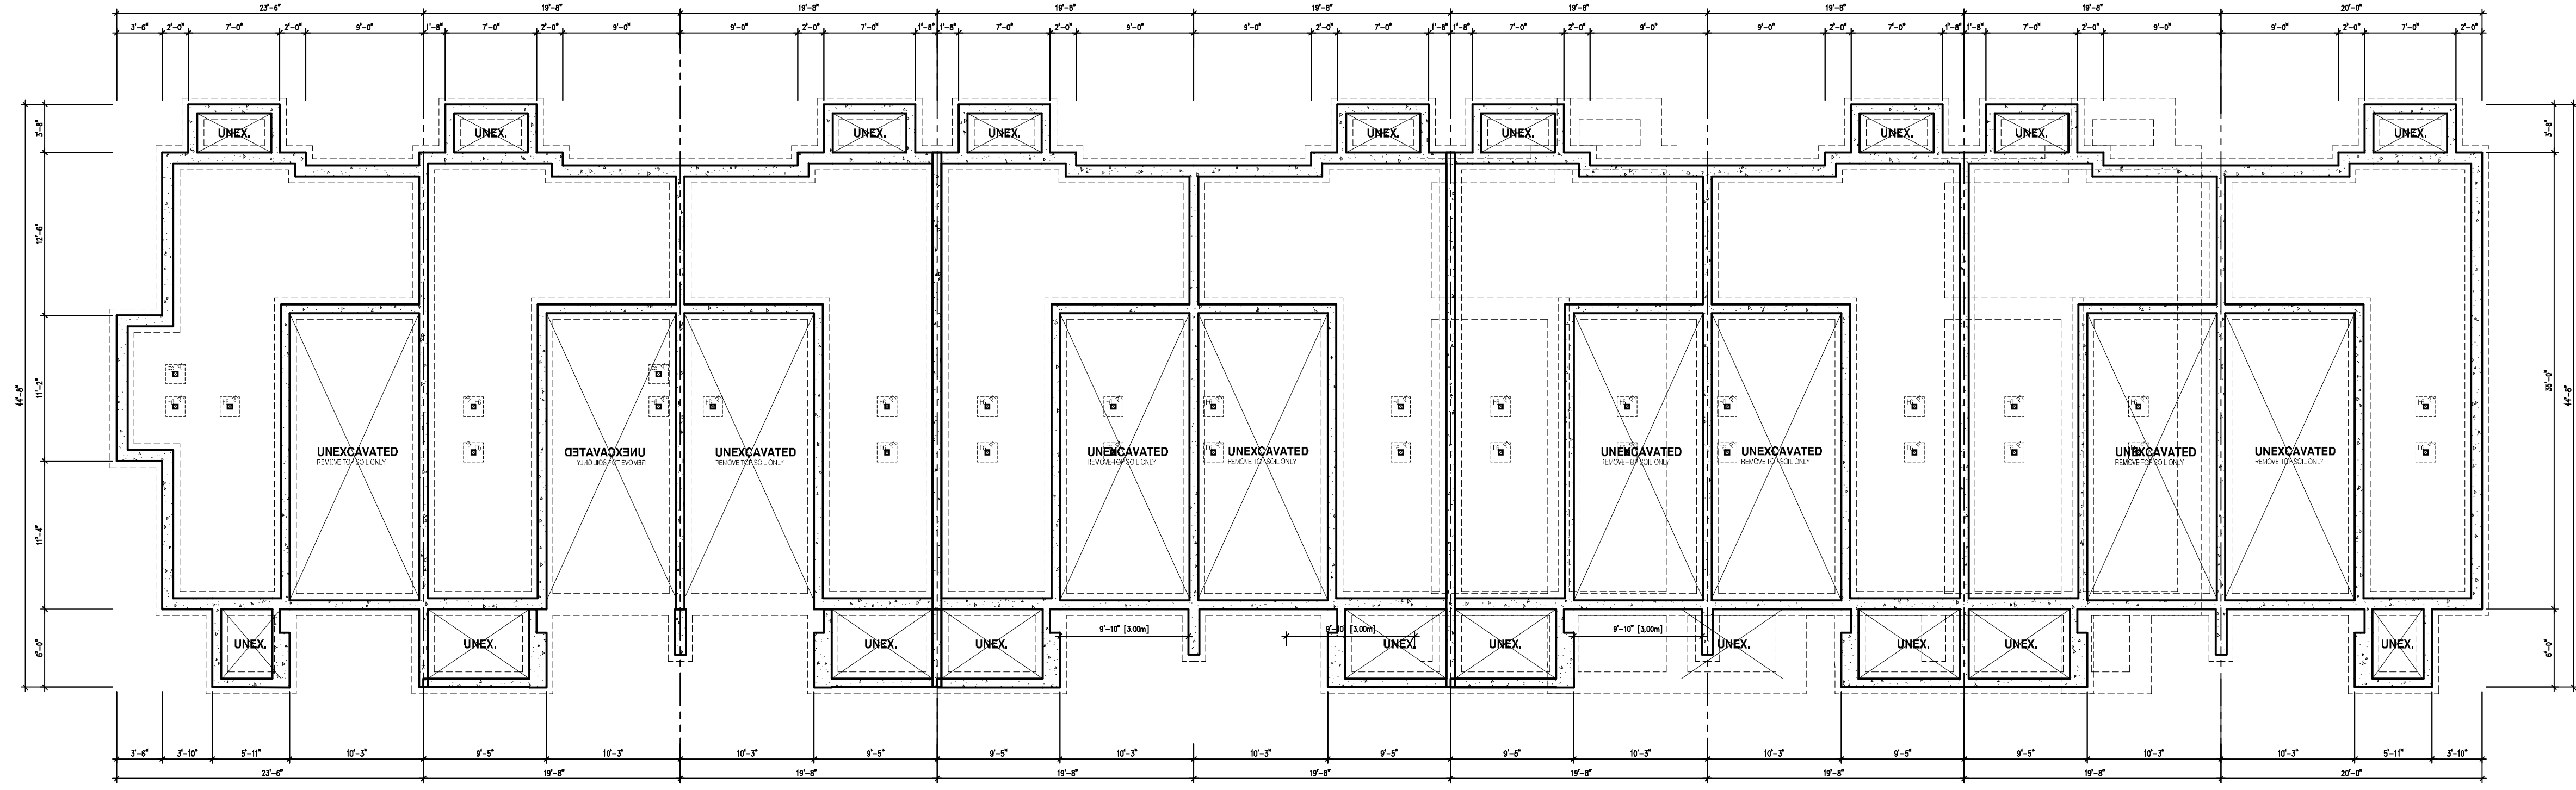

TH-3 Corner Unit LOT 9    TH-1 Interior Unit LOT 8    TH-1 Interior Unit LOT 7    TH-1 Interior Unit LOT 6    TH-1 Interior Unit LOT 5    TH-1 Interior Unit LOT 4    TH-1 Interior Unit LOT 3    TH-1 Interior Unit LOT 2    TH-2 End Unit LOT 1

**FOUNDATION PLAN**

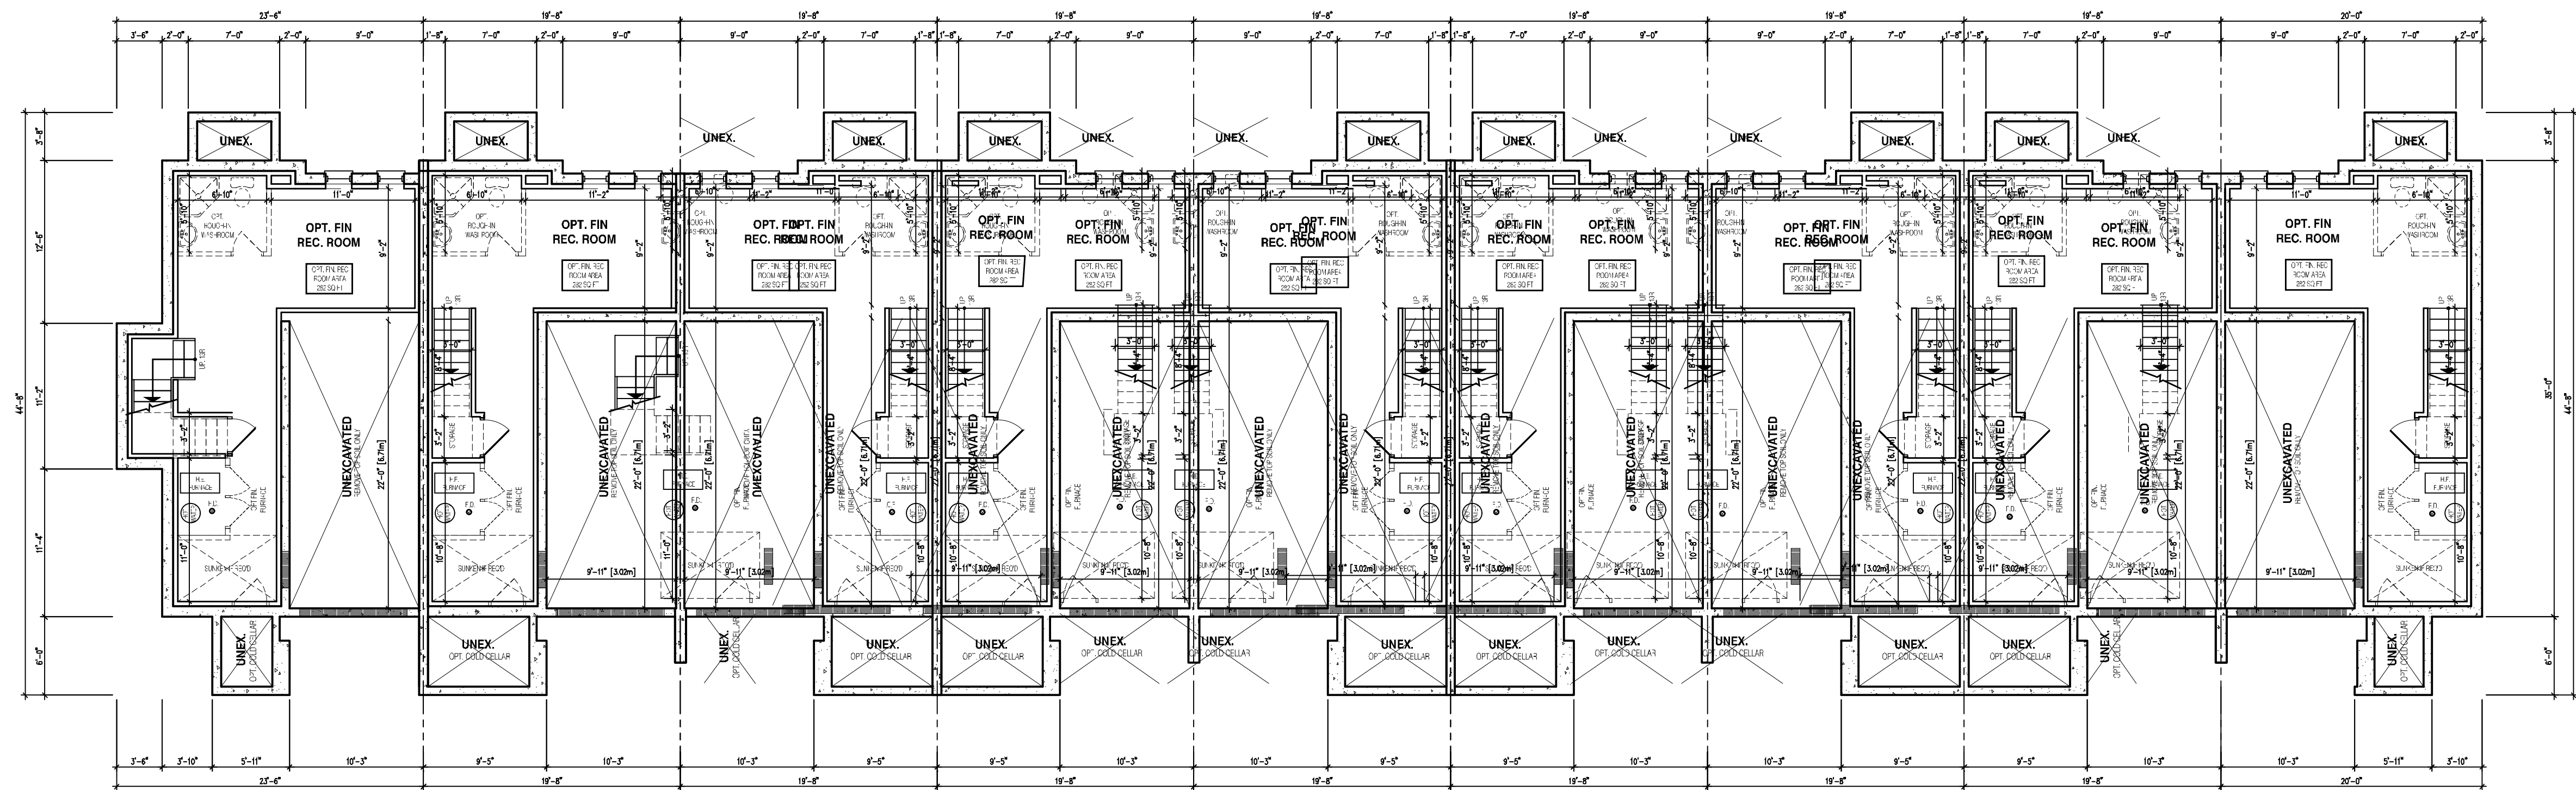

TH-3 Corner Unit LOT 9    TH-1 Interior Unit LOT 8    TH-1 Interior Unit LOT 7    TH-1 Interior Unit LOT 6    TH-1 Interior Unit LOT 5    TH-1 Interior Unit LOT 4    TH-1 Interior Unit LOT 3    TH-1 Interior Unit LOT 2    TH-2 End Unit LOT 1

**BASMENT PLAN**

1	SEPT 1 2022	DESIGN FOR PERMIT
2	FEB 14 2023	DESIGN FOR PERMIT
3		
4		
5		
6		
7		
8		
9		
10		

**jardin**  
DESIGN GROUP INC  
601 BRIMLEY AVE. SUITE 204  
MISSISSAUGA, ONT. L4X 1L3  
TEL: 905-663-3377 FAX: 905-663-3713  
EMAIL: INFO@JARDINDSG.COM

The undersigned has reviewed and takes responsibility for the design and has the qualifications and meets the requirements set out in the Ontario Building Code to be a designer.  
QUALIFICATION INFORMATION  
Required unless design is exempt under Division C, Subsection 1.2.3 of the building code.

Walter Botter    SKETCHED: 27033  
DATE:    REGISTRATION INFORMATION:    REG. NO.    EXPIRES:    REG. DATE

Required unless design is exempt under Division C, Subsection 1.2.4 of the building code.

**jardin design group inc.**    27763  
PRO. NO.    100

**FOUNDATION & BSMT. PLAN**

WESTON CONSULTING  
7170 GORE ROAD (MISSISSAUGA)

SCALE: 1/8" = 1'-0"

**BILD**

17-18    1