



GOREWAY DRIVE & ETUDE DRIVE MISSISSAUGA 6.0m 3 STOREY STREET FACING TOWNHOUSE

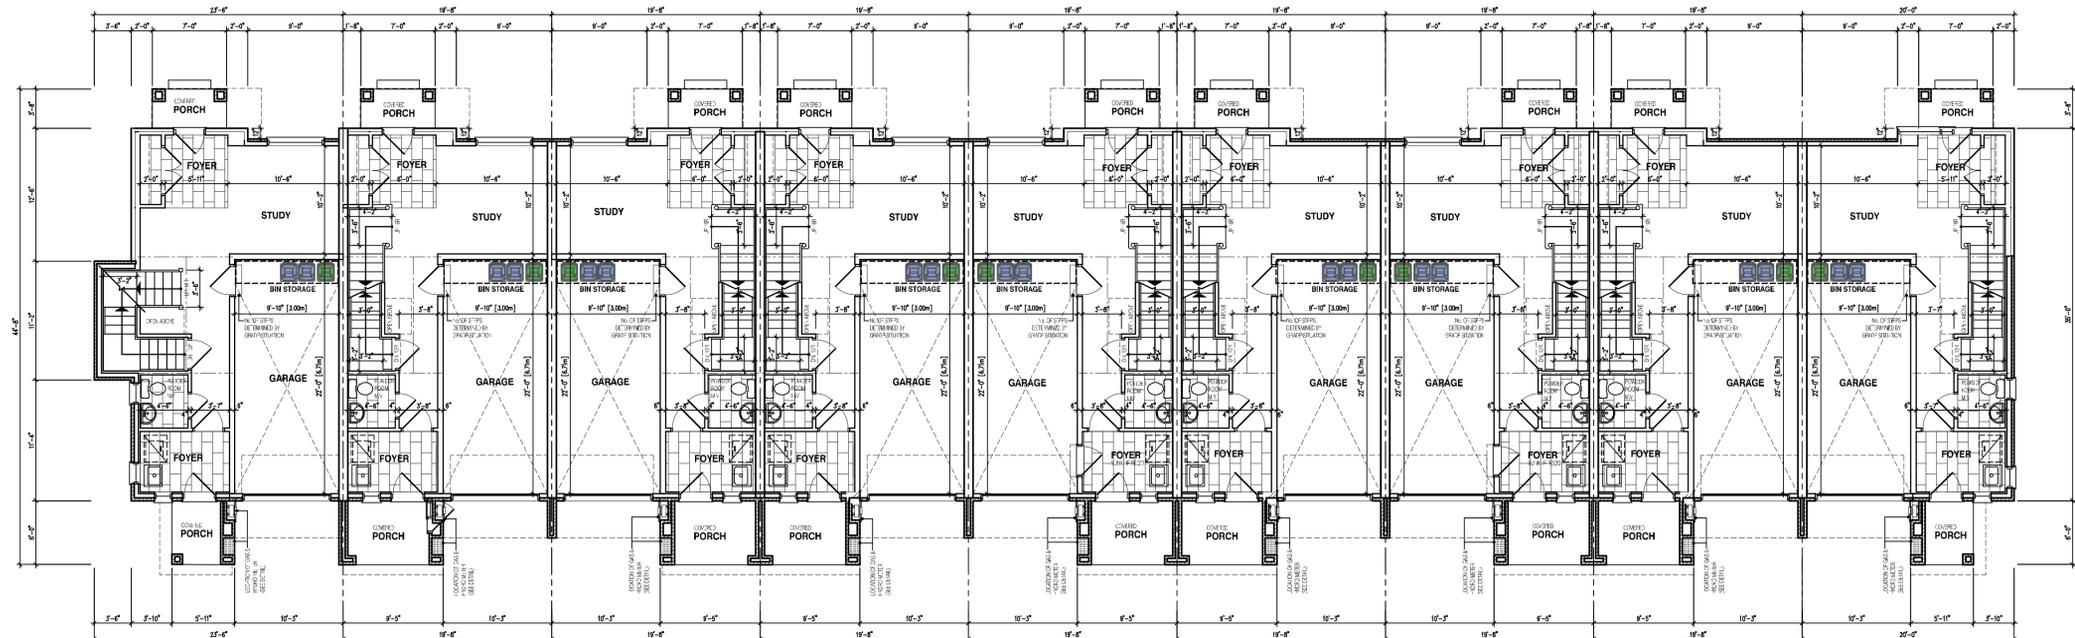

TH-3 Corner Unit LOT 9 TH-1 Interior Unit LOT 8 TH-1 Interior Unit LOT 7 TH-1 Interior Unit LOT 6 TH-1 Interior Unit LOT 5 TH-1 Interior Unit LOT 4 TH-1 Interior Unit LOT 3 TH-1 Interior Unit LOT 2 TH-2 End Unit LOT 1

FIRST FLOOR PLAN

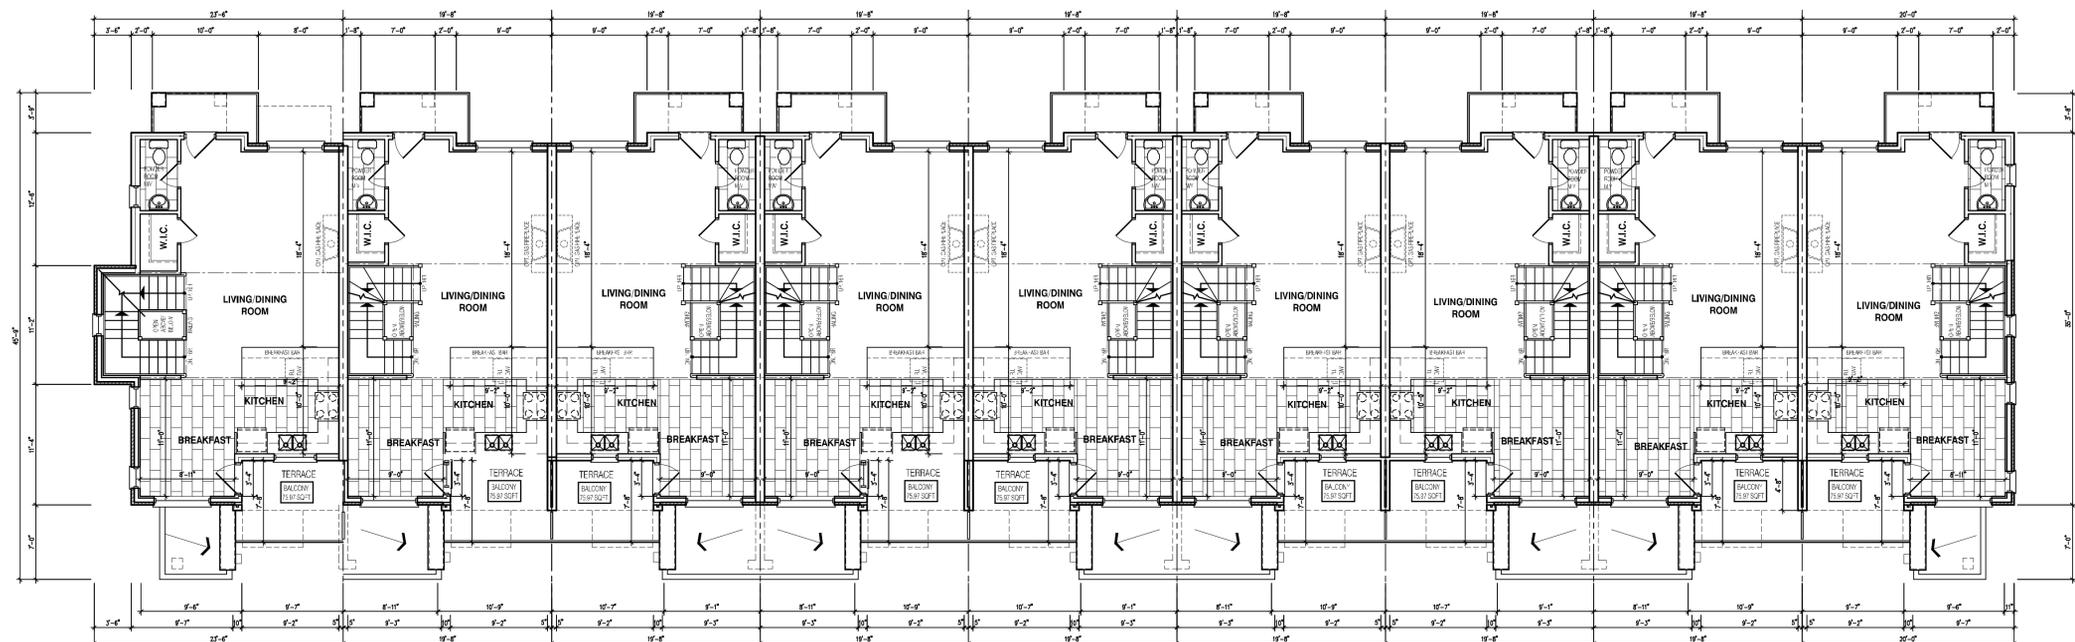

TH-3 Corner Unit LOT 9 TH-1 Interior Unit LOT 8 TH-1 Interior Unit LOT 7 TH-1 Interior Unit LOT 6 TH-1 Interior Unit LOT 5 TH-1 Interior Unit LOT 4 TH-1 Interior Unit LOT 3 TH-1 Interior Unit LOT 2 TH-2 End Unit LOT 1

SECOND FLOOR PLAN

1. THE DESIGNER HAS REVIEWED AND TAKEN RESPONSIBILITY FOR THE DESIGN AND HAS THE QUALIFICATIONS AND MEETS THE REQUIREMENTS SET OUT IN THE Ontario Building Code to be a designer.

2. QUALIFICATION INFORMATION: Required unless design is exempt under Division C, Subsection 1.2.3 of the building code.

3. DESIGNER: **Walter Botter** (2703) / **SKINNE** (2703)

4. REGISTRATION INFORMATION: Required unless design is exempt under Division C, Subsection 1.2.4 of the building code.

5. DESIGNER: **Jardin Design Group Inc.** (27763) / **BILD** (27763)

6. MAIN & 2ND FLOOR PLAN

7. WESTON CONSULTING
7170 GORE ROAD (MISSISSAUGA)

8. SCALE: 1/8" = 1'-0"

9. SHEET NO: 17-18

10. TOTAL SHEETS: 2