


GOREWAY DRIVE & ETUDE DRIVE MISSISSAUGA 6.0m 3 STOREY STREET FACING TOWNHOUSE

BLOCK 1

PRELIMINARY
NOT TO BE USED FOR CONSTRUCTION

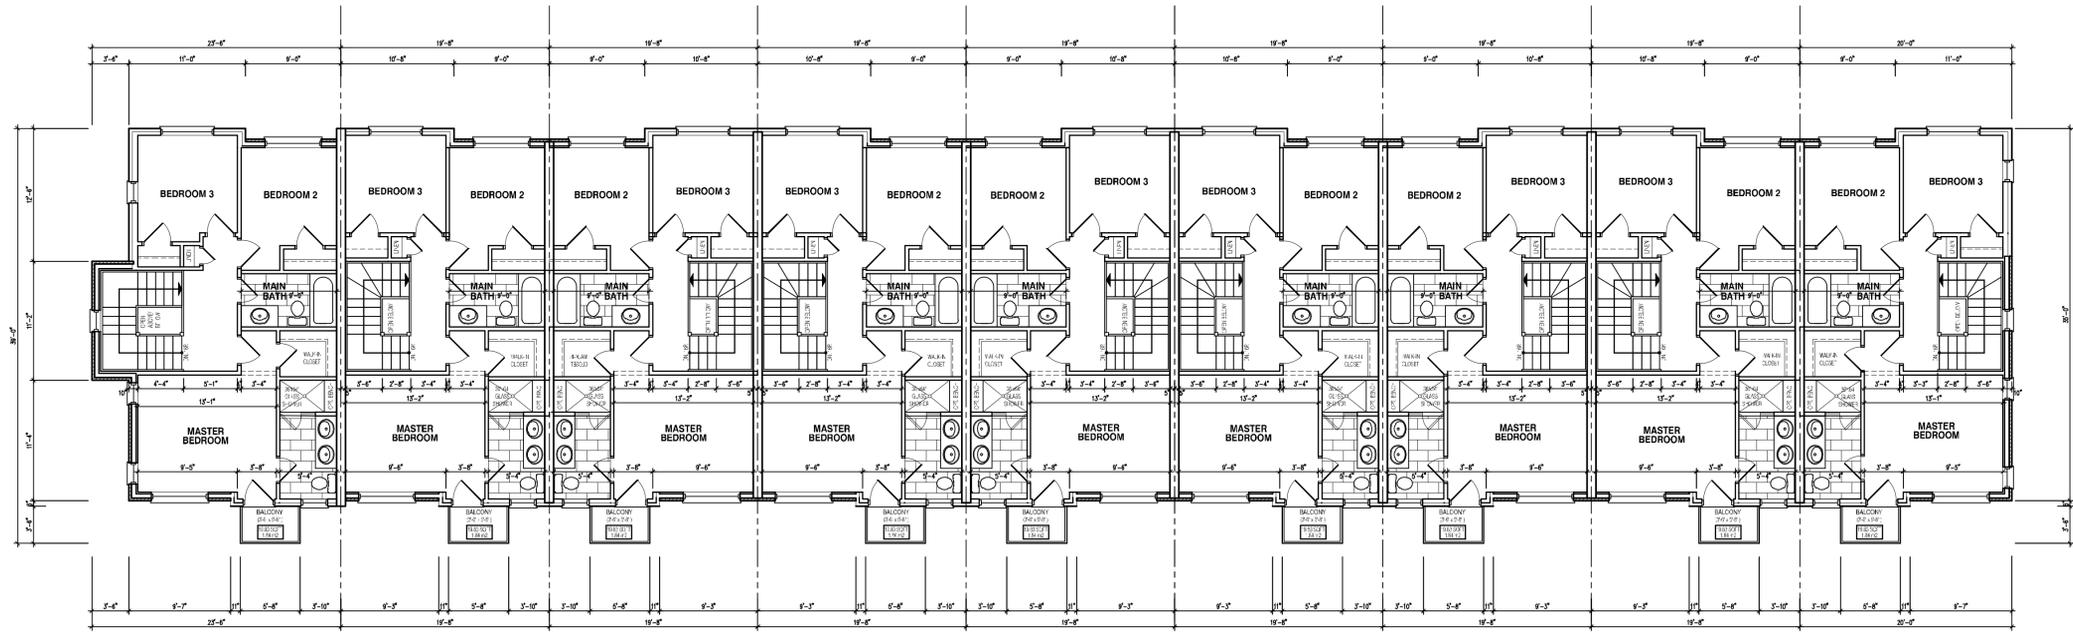

TH-3
Corner Unit
LOT 9

TH-1
Interior Unit
LOT 8

TH-1
Interior Unit
LOT 7

TH-1
Interior Unit
LOT 6


TH-1
Interior Unit
LOT 5

TH-1
Interior Unit
LOT 4

TH-1
Interior Unit
LOT 3

TH-1
Interior Unit
LOT 2

TH-2
End Unit
LOT 1

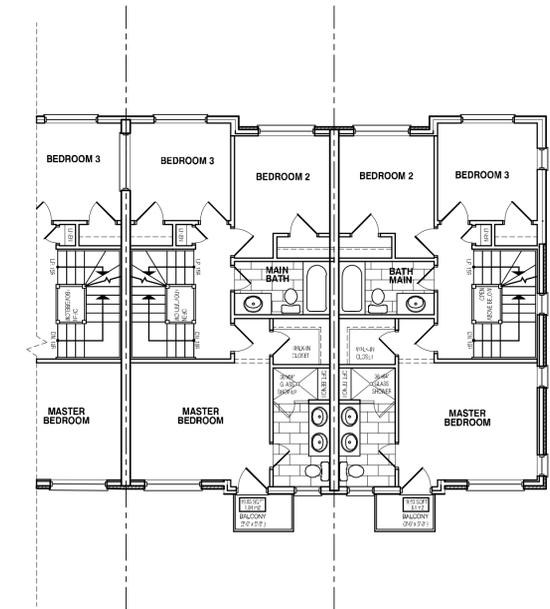


TH-1
Interior Unit
LOT 3

TH-1
Interior Unit
LOT 2

TH-2
End Unit
LOT 1

OPT. 3RD FLOOR - TO TERRACE

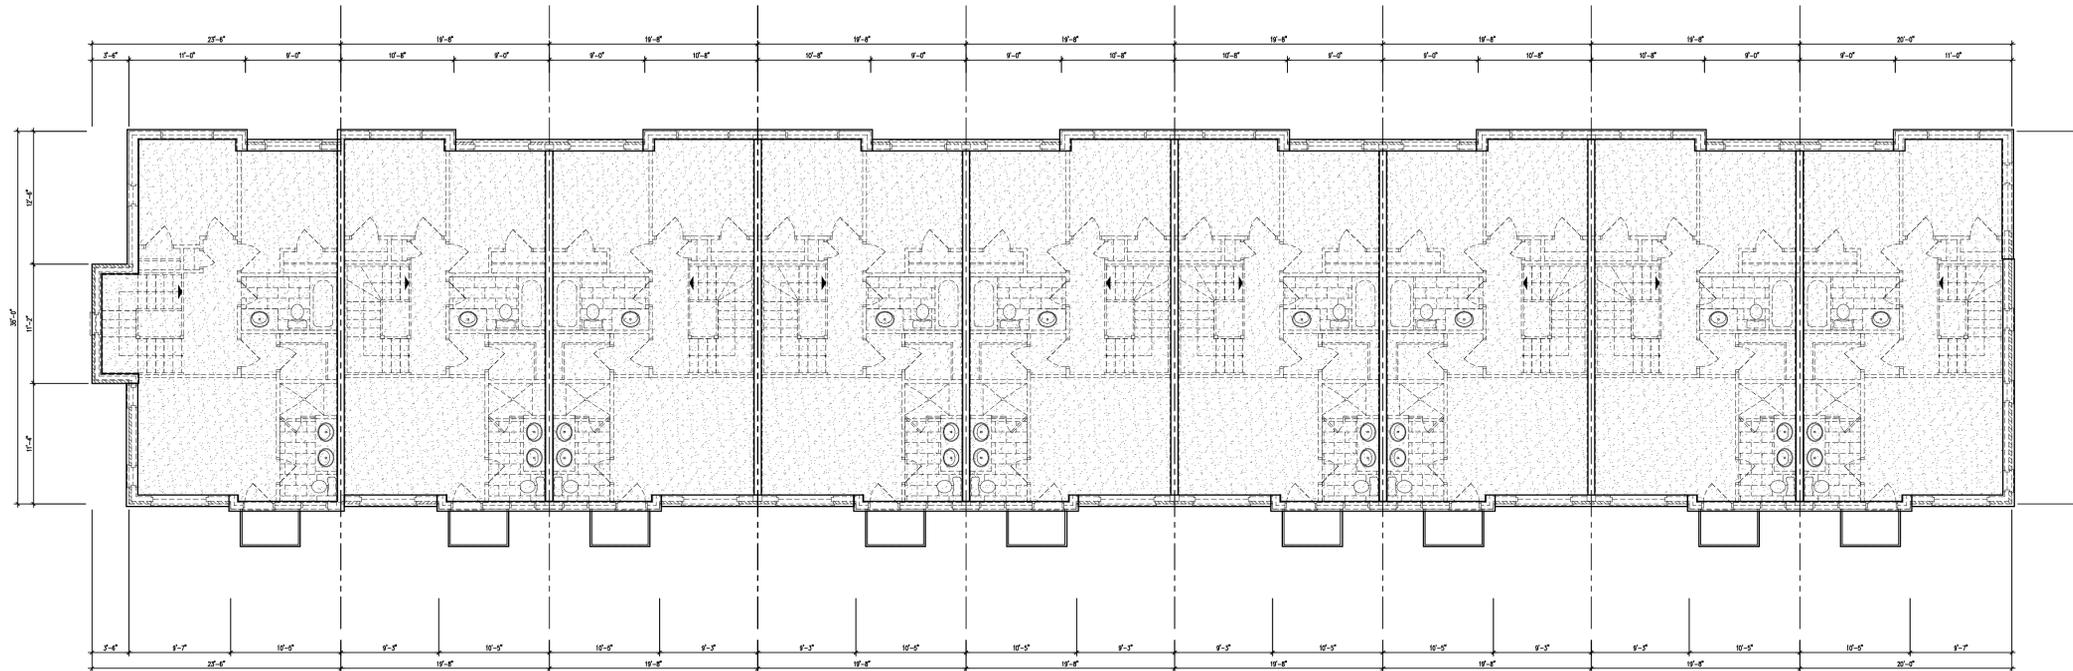

TH-3
Corner Unit
LOT 9

TH-1
Interior Unit
LOT 8

TH-1
Interior Unit
LOT 7

TH-1
Interior Unit
LOT 6

TH-1
Interior Unit
LOT 5

TH-1
Interior Unit
LOT 4

TH-1
Interior Unit
LOT 3

TH-1
Interior Unit
LOT 2

TH-2
End Unit
LOT 1

NO.	DATE	WORK DESCRIPTION
1	SEPT 1 2022	DESIGN FOR PERMIT
2	FEB 14 2023	DESIGN FOR TENDER

jardin
DESIGN GROUP INC
601 BRIMLEY AVE. SUITE 201
VAUGHAN ONT. L4R 3P3
TEL: 905-663-3377 FAX: 905-663-3713
EMAIL: INFO@JARDINDESIGN.COM

The undersigned has reviewed and takes responsibility for the design and has the qualifications and meets the requirements set out in the Ontario Building Code to be a designer.
QUALIFICATION INFORMATION
Required unless design is exempt under Division C, Subsection 1.2.3 of the building code

Walter Botter 27633
DATE: 2/14/23
REGISTRATION INFORMATION
Required unless design is exempt under Division C, Subsection 1.2.4 of the building code
jardin design group inc. 27763
REVISED: 2/14/23

3RD FLOOR & ROOF PLAN

WESTON CONSULTING
7170 GORE ROAD (MISSISSAUGA)

TITLE: T
SCALE: 1/8" = 1'-0"
REVISED: 17-18
PAGE NO: 3