


This drawing, as an instrument of service, is provided by and is the property of Contempo Studio. The contractor must verify and accept responsibility for all dimensions and conditions on site and must notify Contempo Studio of any variations from the supplied information.

This drawing is not to be scaled.

The designer is not responsible for the accuracy of survey, structural, mechanical, electrical, etc., information shown on this drawing. Refer to the appropriate consultants drawings before proceeding with the work. Construction must conform to all applicable codes and requirements of authorities having jurisdiction. The contractor working from drawings not specifically marked for construction must assume full responsibility and bear costs for any corrections or damages resulting from his work.

The copyright of this drawing is vested in Contempo Studio and it may not be reproduced in whole or part or used for the manufacture of any article without the express written permission.

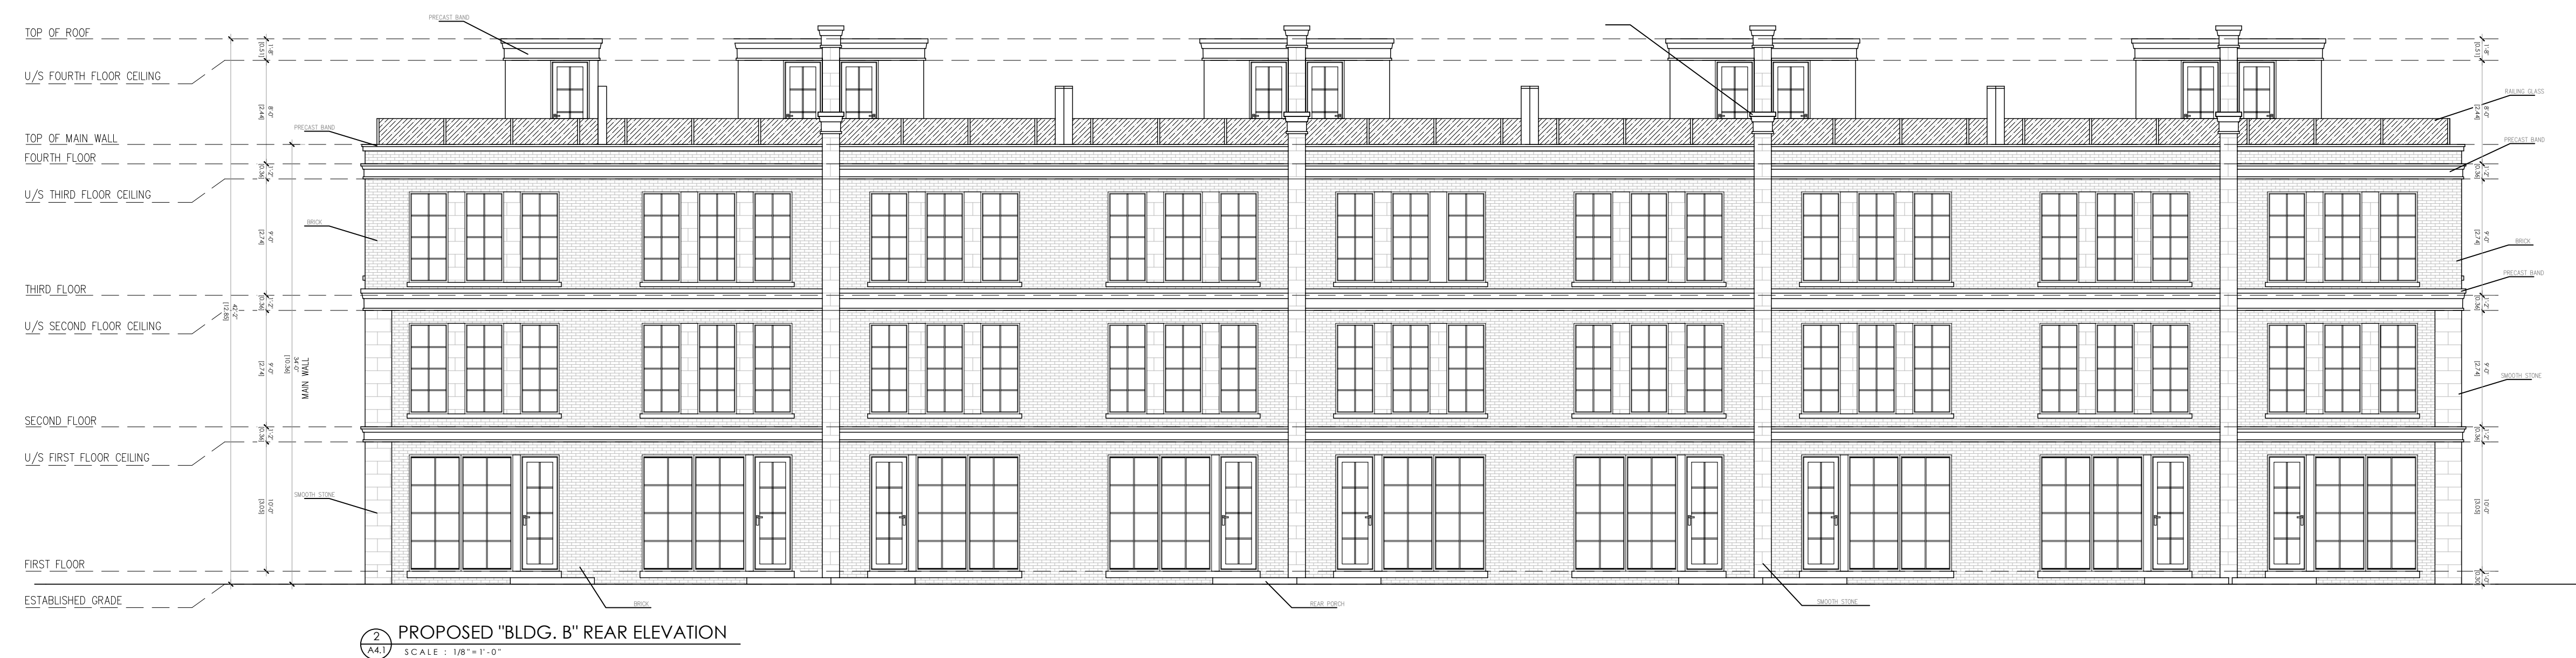

No. issued for: 1  
Date: ISSUED FOR CLIENT REVIEW 9/08/19

SEAL

**contempostudio**

1140 The Queensway, Toronto, Ontario M8Z 1P7  
info@contempostudio.ca w. contempostudio.ca  
t. (416) 770-0071 f. (416) 642-1691

The undersigned has reviewed and takes responsibility for this design, and has the qualifications and meets the requirements set out in the Ontario Building Code to design the work shown on the attached documents:

QUALIFICATION INFORMATION  
Required unless design is exempt under 3.2.4.3.(5) Division C of the Ontario Building Code.

MARIN ZABZUNI 45250  
NAME SIGNATURE BCIN

REGISTRATION INFORMATION  
Required unless design is exempt under 3.2.4.7, Division C of the Ontario Building Code.

CONTEMPO STUDIO 46972  
FIRM NAME BCIN

PROPOSED NEW 18 UNIT  
TOWN HOME COMPLEX AT  
1575 HURONTARIO STREET  
MISSISSAUGA, ON

FRONT & REAR ELEVATION BLDG B

Project number: 2019-71  
Rev. no.: 0  
Scale: AS NOTED  
Date: 2020.12.08  
Drawn by: SC  
Checked by: M.Z.

Drawing number:

**A4.1**