


1 9th & 10th FLOOR PLAN (TYPICAL)
 1.200

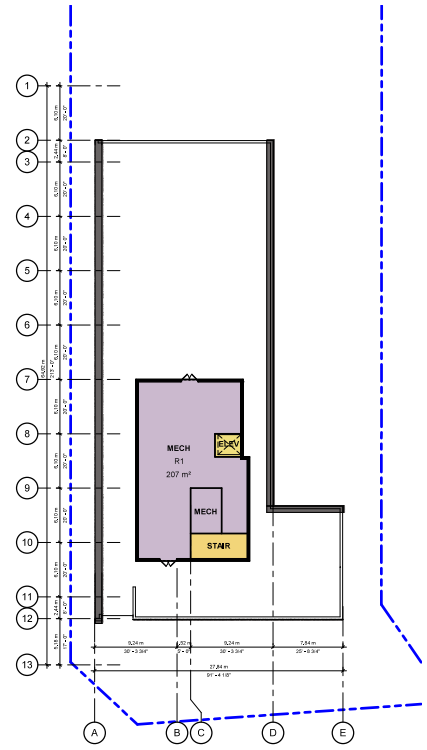

2 T/O ROOF DECK / MECH PENTHOUSE
 1.200

UNIT MIX			
Name	Area	Count	%
1 BED	40 m ² ... 56 m ²	110	65%
2 BED	62 m ² ... 82 m ²	60	37%
3 BED	82 m ² ... 85 m ²	10	6%
STUDIO	40 m ² ... 45 m ²	10	6%
Grand Total		190	100%

SELLABLE AREA VS. NON-SELLABLE AREA			
Count	Area	Count	%
NON-SELLABLE 10000 SF 0%			
SELLABLE			
Units	11900 SF	100%	
Grand Total	14100 SF		

UNIT SCHEDULE			
Name	Area	Count	
GROUND FLOOR			
1 BED	56 m ²	1	
2 BED	62 m ² ... 82 m ²	1	
GROUND FLOOR 9			
1 BED	56 m ² ... 56 m ²	13	
2 BED	62 m ² ... 82 m ²	2	
3 BED	82 m ²	1	
LVL 2			
1 BED	56 m ² ... 56 m ²	13	
2 BED	62 m ² ... 82 m ²	2	
3 BED	82 m ²	1	
LVL 3			
1 BED	46 m ² ... 56 m ²	13	
2 BED	62 m ² ... 82 m ²	2	
3 BED	82 m ²	1	
LVL 4			
1 BED	46 m ² ... 56 m ²	13	
2 BED	62 m ² ... 82 m ²	2	
3 BED	82 m ²	1	
LVL 5			
1 BED	46 m ² ... 56 m ²	13	
2 BED	62 m ² ... 82 m ²	2	
3 BED	82 m ²	1	
LVL 6			
1 BED	46 m ² ... 56 m ²	13	
2 BED	62 m ² ... 82 m ²	2	
3 BED	82 m ²	1	
LVL 7			
1 BED	46 m ² ... 56 m ²	13	
2 BED	62 m ² ... 82 m ²	2	
3 BED	82 m ²	1	
LVL 8			
1 BED	46 m ² ... 56 m ²	13	
2 BED	62 m ² ... 82 m ²	2	
3 BED	82 m ²	1	
LVL 9			
1 BED	46 m ² ... 56 m ²	13	
2 BED	62 m ² ... 82 m ²	2	
3 BED	82 m ²	1	
LVL 10			
1 BED	46 m ² ... 56 m ²	13	
2 BED	62 m ² ... 82 m ²	2	
3 BED	82 m ²	1	
LVL 10 1P			
1 BED	46 m ² ... 56 m ²	10	
2 BED	62 m ² ... 82 m ²	4	
3 BED	82 m ²	1	
STUDIO	40 m ²	1	
Grand Total 160			



Chamberlain Architect
 Services Limited
 4871 Lakeshore Blvd. Unit 11
 Markham, Ontario, L3M 0G9
 CANADA
 Phone: 905.631.7777
 www.chamberlain.ca

REV	REVISION	DATE
1	Issue for Construction	2021-06-01

1003 LAKESHORE RD E
 MISSISSAUGA, ON

**RESIDENTIAL
 MID-RISE**

DATE: JUNE 2021
 DRAWN BY: Author
 CHECKED BY: Checker
 SCALE: 1 : 200
 PROJECT NO: 121027

A102