

**COMPLIANCE PACKAGE "A1"**

The Architectural Technologist is not responsible for the accuracy of survey, structural, mechanical, electrical, etc. engineering information shown on the drawing. Refer to the appropriate engineering drawings before proceeding with work.

Contractor shall check all dimensions on the work and report any discrepancy to the Architectural Technologist before proceeding. Construction must conform to all applicable Codes and Requirement of Authorities having Jurisdiction.

All drawings, specifications and related documents are the copyright property of Peter Del Grosso OIA 2483572 Ontario Inc. and must be returned upon request. Reproduction of drawings, specifications and related documents in part or whole is forbidden without the permission of Peter Del Grosso.

This drawing is not to be scaled.

This drawing is not to be used for construction unless signed by the Architectural Technologist.

Issued for Construction:  
 Signature: \_\_\_\_\_ PETER DEL GROSSO  
 Date: \_\_\_\_\_


NO.	DATE	REVISION

REFER TO TRUSS SHOP DUGS FOR COMPLETE TRUSS LAYOUT AND SPECIFICATIONS

REFER TO JOIST MANUFACTURERS SPECIFICATIONS FOR ALL TECHNICAL DETAILS & INFO.

ACTUAL FINISH GRADES MAY VARY DEPENDING ON LOT CONDITIONS. (REFER TO GRADING PLANS)

RAILING REQUIRED WHEN GRADE IS MORE THAN 2'-0"

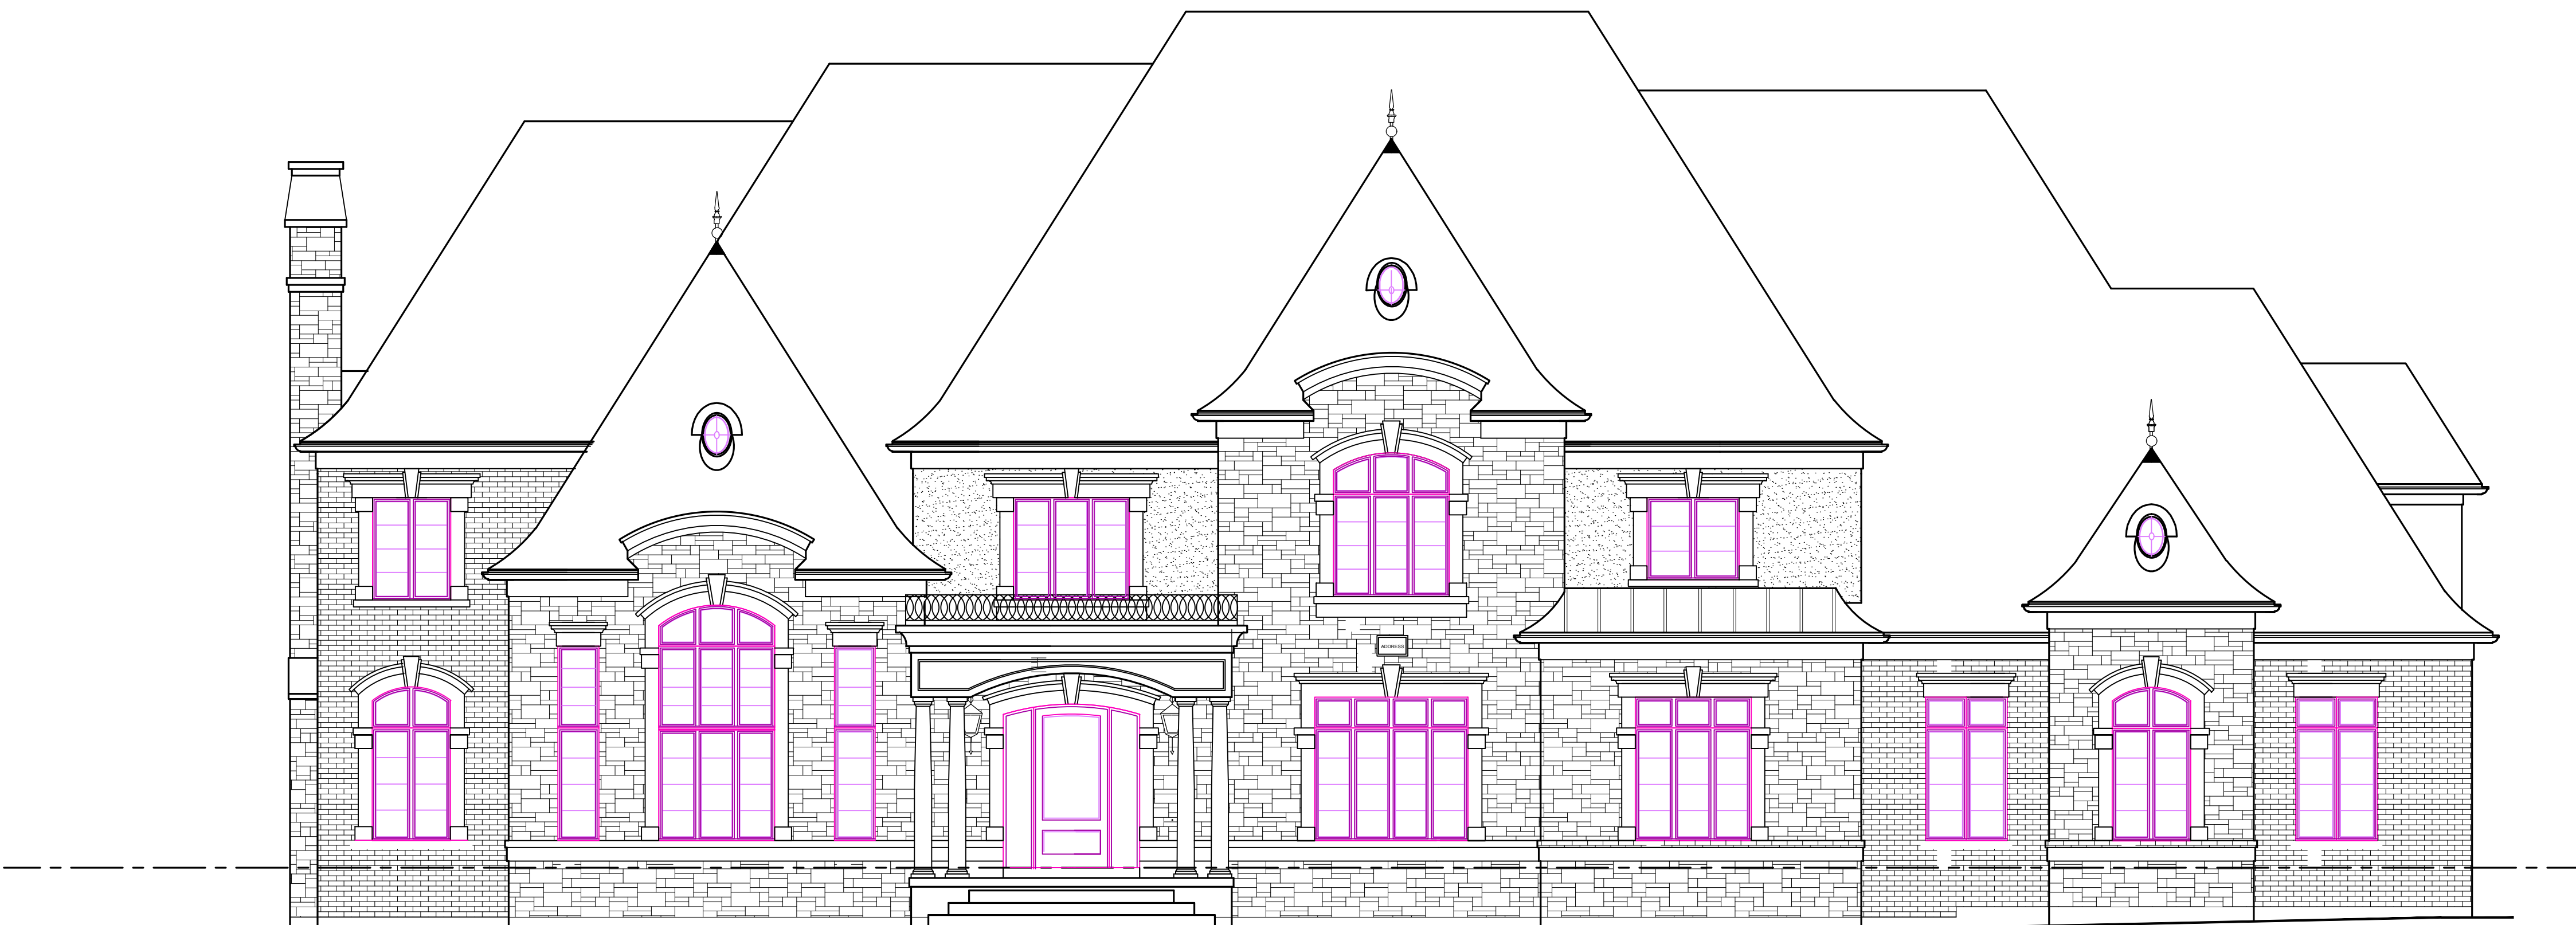

DRAWING TITLE:  
**FRONT ELEVATION**

PROJECT:  
**PROPOSED CUSTOM HOME**  
  
LOT 1  
MISSISSAUGA, ONTARIO

**PETER DEL GROSSO**  
 ARCHITECTURAL TECHNOLOGIST  
 45 Silverado Trail  
 Woodbridge, Ontario L4H 1W4  
 T: 416 453 9985  
 e-mail: peterd@pdeldesign.ca  
 www.pdeldesign.ca

NO.	DATE	REVISION
8.		
7.		
6.		
5.		
4.		
3.		
2.	XXXX	ISSUED FOR BUILDING PERMIT
1.	DEC. 1/21	ISSUED FOR APPROVAL


The undersigned has reviewed and takes responsibility for this design, and has the qualifications and meets the requirements set out in the Ontario Building Code to design the work shown on the attached documents

**QUALIFICATION INFORMATION**  
 Required unless design is exempt under Division C, Subsection 3.2.5 of The Building Code

PETER DEL GROSSO 20567

**REGISTRATION INFORMATION**  
 Required unless design is exempt under Division C, Subsection 3.2.4 of The Building Code

PETER DEL GROSSO 27288

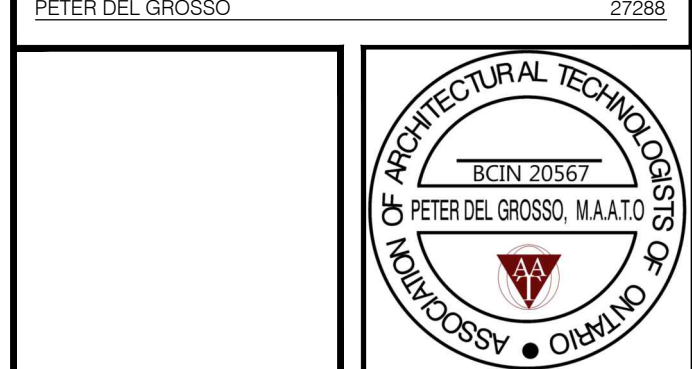

AREA: 6988 SQ. FT.  
 SCALE: 3/16" = 1'-0"  
 DRAWN BY: PDG  
 DATE: DEC. 1/21  
 PROJECT No.: XXXXXX

**FRONT ELEVATION**

**A-4**