

COMPLIANCE PACKAGE "A1"

The Architectural Technologist is not responsible for the accuracy of survey, structural, mechanical, electrical, etc. engineering information shown on the drawing. Refer to the appropriate engineering drawings before proceeding with work.

Contractor shall check all dimensions on the work and report any discrepancy to the Architectural Technologist before proceeding. Construction must conform to all applicable Codes and Requirement of Authorities having Jurisdiction.


All drawings, specifications and related documents are the copyright property of Peter Del Grosso OIA 2483572 Ontario Inc. and must be returned upon request. Reproduction of drawings, specifications and related documents in part or whole is forbidden without the permission of Peter Del Grosso.

This drawing is not to be scaled.

This drawing is not to be used for construction unless signed by the Architectural Technologist.

Issued for Construction:
 Signature: _____ PETER DEL GROSSO
 Date: _____

NO.	DATE	REVISION

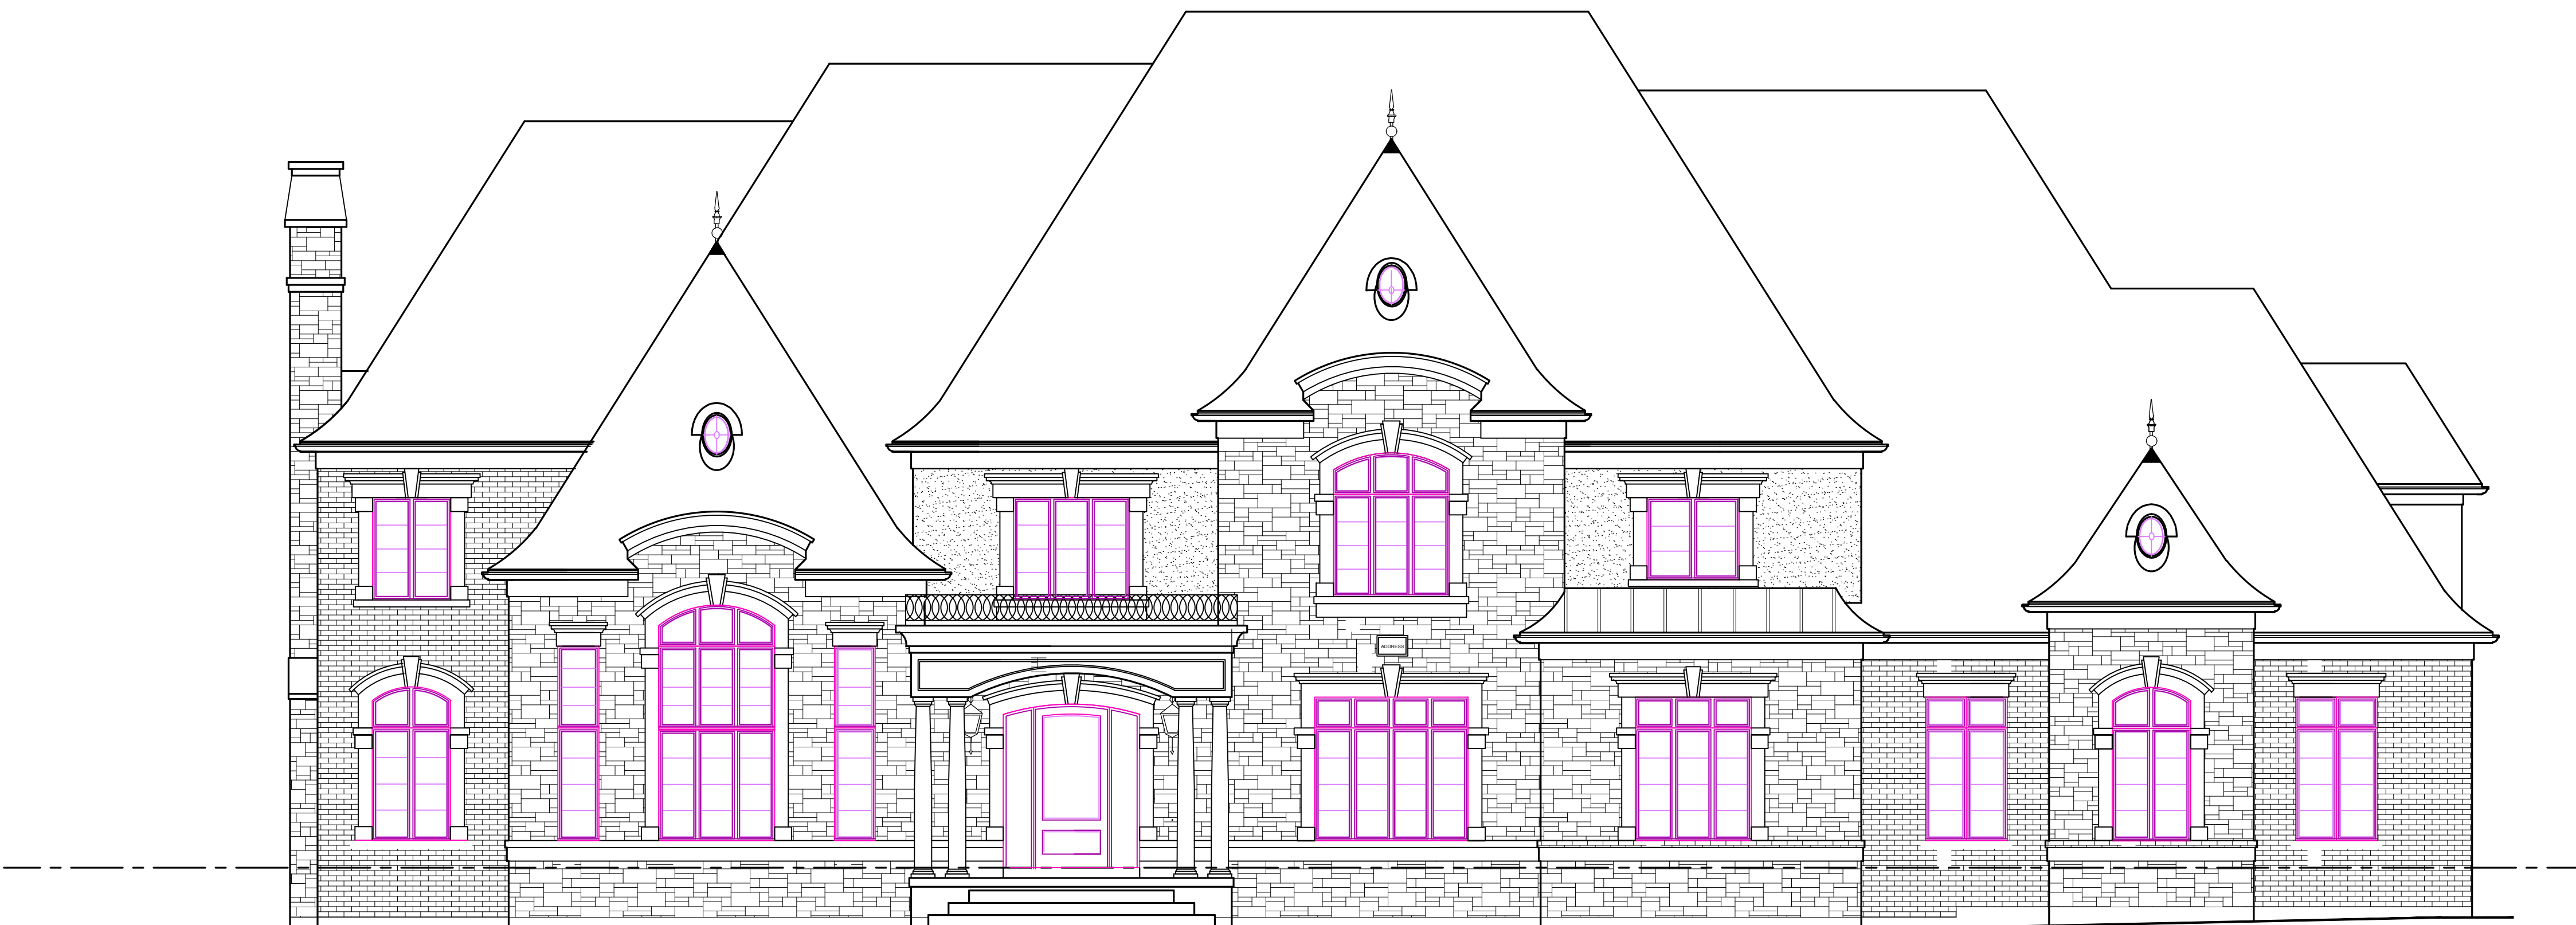

DRAWING TITLE:
FRONT ELEVATION

PROJECT:
PROPOSED CUSTOM HOME

LOT 1
MISSISSAUGA, ONTARIO

PETER DEL GROSSO
 ARCHITECTURAL TECHNOLOGIST
 45 Silverado Trail
 Woodbridge, Ontario L4H 1W4
 T: 416 453 9985
 e-mail: peterd@pdeldesign.ca
 www.pdeldesign.ca

8.		
7.		
6.		
5.		
4.		
3.		
2.	XXXX ISSUED FOR BUILDING PERMIT	
1.	DEC. 1/21 ISSUED FOR APPROVAL	
NO.	DATE	REVISION

The undersigned has reviewed and takes responsibility for this design, and has the qualifications and meets the requirements set out in the Ontario Building Code to design the work shown on the attached documents

QUALIFICATION INFORMATION
 Required unless design is exempt under Division C, Subsection 3.2.5 of The Building Code
 PETER DEL GROSSO 20567

REGISTRATION INFORMATION
 Required unless design is exempt under Division C, Subsection 3.2.4 of The Building Code
 PETER DEL GROSSO 27288



AREA: 6988 SQ. FT.
 SCALE: 3/16" = 1'-0"
 DRAWN BY: PDG
 DATE: DEC. 1/21
 PROJECT No.: XXXXX

FRONT ELEVATION

A-4

REFER TO TRUSS SHOP DUGS FOR COMPLETE TRUSS LAYOUT AND SPECIFICATIONS

REFER TO JOIST MANUFACTURER'S SPECIFICATIONS FOR ALL TECHNICAL DETAILS & INFO.

ACTUAL FINISH GRADES MAY VARY DEPENDING ON LOT CONDITIONS. (REFER TO GRADING PLANS)

RAILING REQUIRED WHEN GRADE IS MORE THAN 2'-0"

COMPLIANCE PACKAGE "A1"

The Architectural Technologist is not responsible for the accuracy of survey, structural, mechanical, electrical, etc. engineering information shown on the drawing. Refer to the appropriate engineering drawings before proceeding with work.

Contractor shall check all dimensions on the work and report any discrepancy to the Architectural Technologist before proceeding. Construction must conform to all applicable Codes and Requirement of Authorities having Jurisdiction.

All drawings, specifications and related documents are the copyright property of Peter Del Grosso QIA 2483572 Ontario Inc. and must be returned upon request. Reproduction of drawings, specifications and related documents in part or whole is forbidden without the permission of Peter Del Grosso.

This drawing is not to be scaled.

This drawing is not to be used for construction unless signed by the Architectural Technologist.

Issued for Construction:

Signature: _____ PETER DEL GROSSO

Date: _____

NO.	DATE	REVISION

DRAWING TITLE:

FRONT ELEVATION

PROJECT:

PROPOSED CUSTOM HOME

LOT 2 MISSISSAUGA HEIGHTS DRIVE
MISSISSAUGA, ONTARIO

PETER DEL GROSSO
ARCHITECTURAL TECHNOLOGIST

67 Elmbrook Crescent
Etobicoke, Ontario M9C 5C7
T: 416 453 9985
e-mail: peterd@pdeldesign.ca
www.pdeldesign.ca

DRAWING TITLE:

FRONT ELEVATION

PROJECT:

PROPOSED CUSTOM HOME

LOT 2 MISSISSAUGA HEIGHTS DRIVE
MISSISSAUGA, ONTARIO

PETER DEL GROSSO
ARCHITECTURAL TECHNOLOGIST

67 Elmbrook Crescent
Etobicoke, Ontario M9C 5C7
T: 416 453 9985
e-mail: peterd@pdeldesign.ca
www.pdeldesign.ca

8.		
7.		
6.		
5.		
4.		
3.		
2.	XXXX	ISSUED FOR BUILDING PERMIT
1.	DEC. 1/21	ISSUED FOR APPROVAL
NO.	DATE	REVISION


The undersigned has reviewed and takes responsibility for this design, and has the qualifications and meets the requirements set out in the Ontario Building Code to design the work shown on the attached documents

QUALIFICATION INFORMATION
Required unless design is exempt under Division C, Subsection 3.2.5 of The Building Code

PETER DEL GROSSO 20567

REGISTRATION INFORMATION
Required unless design is exempt under Division C, Subsection 3.2.4 of The Building Code

PETER DEL GROSSO 27288

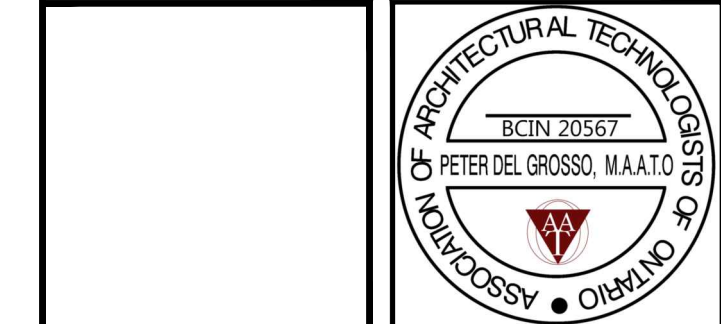

AREA:	6470 SQ.FT.
SCALE:	3/16" = 1'-0"
DRAWN BY:	PDG
DATE:	DEC. 1/21
PROJECT No.:	XXXXXX

A-4

FRONT ELEVATION



REFER TO TRUSS SHOP DWGS FOR COMPLETE TRUSS LAYOUT AND SPECIFICATIONS

REFER TO JOIST MANUFACTURER'S SPECIFICATIONS FOR ALL TECHNICAL DETAILS & INFO.

ACTUAL FINISH GRADES MAY VARY DEPENDING ON LOT CONDITIONS. (REFER TO GRADING PLANS)

RAILING REQUIRED WHEN GRADE IS MORE THAN 2'-0"

COMPLIANCE PACKAGE "A1"

The Architectural Technologist is not responsible for the accuracy of survey, structural, mechanical, electrical, etc. engineering information shown on the drawing. Refer to the appropriate engineering drawings before proceeding with work.

Contractor shall check all dimensions on the work and report any discrepancy to the Architectural Technologist before proceeding. Construction must conform to all applicable Codes and Requirement of Authorities having Jurisdiction.

All drawings, specifications and related documents are the copyright property of Peter Del Grosso OIA 2483572 Ontario Inc. and must be returned upon request. Reproduction of drawings, specifications and related documents in part or whole is forbidden without the permission of Peter Del Grosso.

This drawing is not to be scaled.

This drawing is not to be used for construction unless signed by the Architectural Technologist.

Issued for Construction:

Signature: _____ PETER DEL GROSSO

Date: _____

NO.	DATE	REVISION



DRAWING TITLE:
FRONT ELEVATION

PROJECT:
X
XX
XXX

PETER DEL GROSSO
ARCHITECTURAL TECHNOLOGIST
45 Silverado Trail
Woodbridge, Ontario L4H 1W4
T: 416 453 9985
e-mail: peterd@pdeldesign.ca
www.pdeldesign.ca

8.		
7.		
6.		
5.		
4.		
3.		
2.		
1.		

NO. DATE REVISION

1. DEC. 3/21 ISSUED FOR BUILDING PERMIT

1. DEC. 3/21 ISSUED FOR APPROVAL

NO. DATE REVISION

The undersigned has reviewed and takes responsibility for this design, and has the qualifications and meets the requirements set out in the Ontario Building Code to design the work shown on the attached documents

QUALIFICATION INFORMATION
Required unless design is exempt under Division C, Subsection 3.2.5 of The Building Code

PETER DEL GROSSO 20567

REGISTRATION INFORMATION
Required unless design is exempt under Division C, Subsection 3.2.4 of The Building Code

PETER DEL GROSSO 27288



AREA: 8396 SQ.FT.
SCALE: 3/16" = 1'-0"
DRAWN BY: PDG
DATE: DEC. 3/21
PROJECT No.: XXXXX

DRAWING No.:
A-4

FRONT ELEVATION