


DATE: 11/06/2021 PROJECT: 218072 TOWNHOUSE RESIDENTIAL DEVELOPMENT

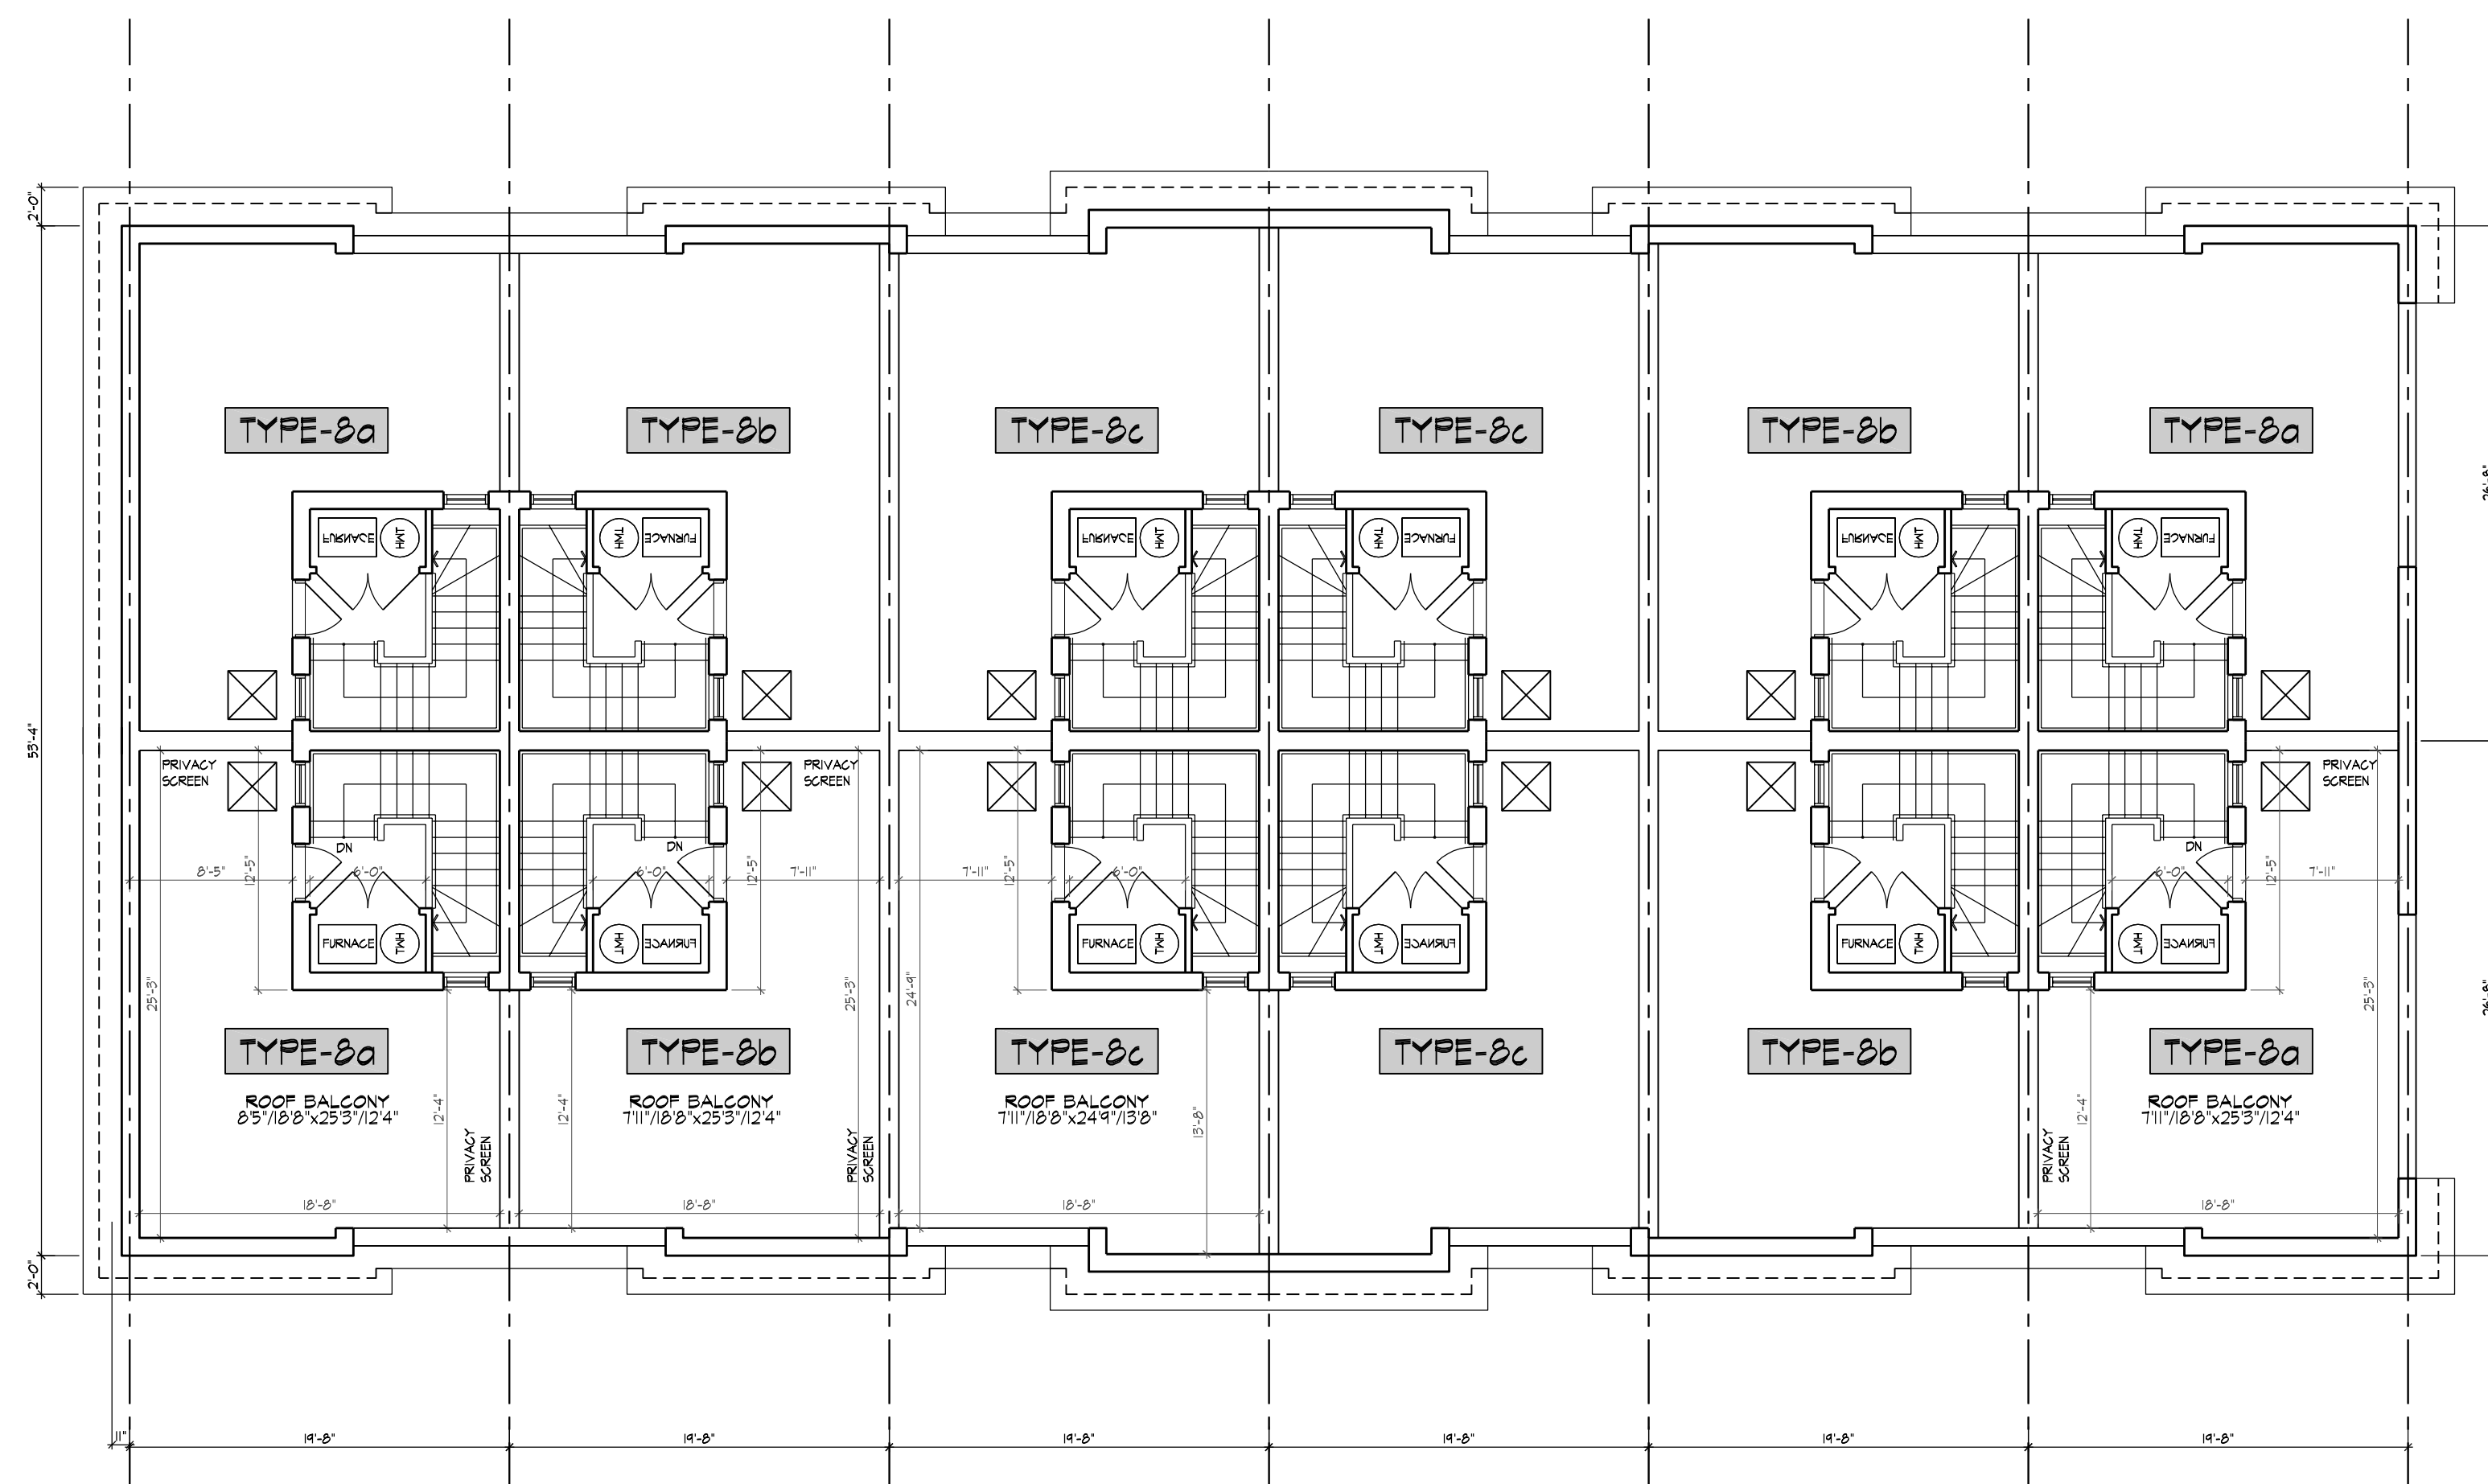

ROOF BALCONY PLAN (TYPE-2B)

BLOCK TYPE-2B						
UNIT TYPE	AREA	2BED	2BED-DEN	2BED-DEN	2BED	
TYPE-1B	851.22 SF	2				1,702.44 SF
TYPE-2	94.10 SF	2				188.20 SF
TYPE-4	1,058.93 SF	2				2,117.86 SF
TYPE-5B (ENTRY)	543.33 SF		2		2	1,086.66 SF
GROUND						
TYPE-6B	430.11 SF		1			430.11 SF
TYPE-1	864.41 SF				4	3,457.68 SF
TYPE-3B(UPPER)	454.07 SF					454.07 SF
TYPE-3A(STAIR)	241.42 SF					241.42 SF
TYPE-3B(STAIR)	241.42 SF					241.42 SF
TYPE-3C(STAIR)	241.42 SF					241.42 SF
TYPE-3A(ENTRY-LHS)	554.34 SF		2			1,108.68 SF
TYPE-3B(ENTRY)	555.02 SF		4			2,220.08 SF
TYPE-3C(ENTRY)	555.02 SF		4			2,220.08 SF
TYPE-3A(ENTRY-RHS)	543.33 SF		2			1,086.66 SF
2ND FL						
TYPE-3A(UPPER-LHS)	542.01 SF					1,084.02 SF
TYPE-3B(UPPER)	520.88 SF					2,083.52 SF
TYPE-3C(UPPER)	520.88 SF					2,083.52 SF
TYPE-3A(UPPER-RHS)	521.51 SF					1,043.02 SF
3RD FL						
GFA	25,244.45 SF					25,244.45 SF
2 BEDROOM			5			
2 BEDRM + DEN			14			
3 BEDROOM				6		
TOTAL UNITS		25				

APPLICATION NUMBER: -

APPLICATION NUMBER: -

THIS DRAWING IS AN INSTRUMENT OF SERVICE PROVIDED BY AND IS THE PROPERTY OF 4 ARCHITECTURE INC.
 THE CONTRACTOR MUST VERIFY AND ACCEPT RESPONSIBILITY FOR ALL DIMENSIONS AND CONDITIONS ON SITE, AND MUST NOTIFY 4 ARCHITECTURE INC. OF ANY VARIATION FROM THE SUPPLIED INFORMATION.
 4 ARCHITECTURE INC. IS NOT RESPONSIBLE FOR THE ACCURACY OF SURVEY, STRUCTURAL, MECHANICAL, ELECTRICAL, ETC. ENGINEERING INFORMATION SHOWN ON THIS DRAWING. REFER TO THE PROPER ENGINEERING DRAWINGS BEFORE PROCEEDING WITH THE WORK.
 CONSTRUCTION MUST CONFORM TO ALL APPLICABLE CODES AND REQUIREMENTS OF AUTHORITIES HAVING JURISDICTION.
 ALL ARCHITECTURAL SYMBOLS INDICATED ARE GRAPHIC REPRESENTATIONS ONLY.
 DRAWINGS ARE NOT TO BE SCALED.

REVISIONS			
1			
2			
SUBMITTALS			
NO.			
1			
2			
PROJECT NORTH

ONTARIO ASSOCIATION OF ARCHITECTS
 ALBERTA
 LICENCE 7765

4 ARCHITECTURE INC.
 WWW.4ARCHITECTURE.CA
 8966 Woodbine Avenue, Suite 300, Markham, ON L3R 0J7
 T: (905) 470-7212 // F: (905) 737-7326 email: m4a@4architecture.ca

DEZEN REALTY - 218072
 TOWNHOUSE RESIDENTIAL DEVELOPMENT
 MISSISSAUGA, ONTARIO JOYMAR DR./THOMAS ST.

FLOOR PLANS - TYPE 2B - BLOCK 7
 REV.2021.07.22

Scale: 1/8" = 1'-0"
 Drawn By: ASP/N AS
 Checked By: AS

A133

(TYPE '2B') - BLOCK 7