



DATE: 11/06/2021, PROJECT: 218072, DRAWING: 218072DT\_UNITS.DWG

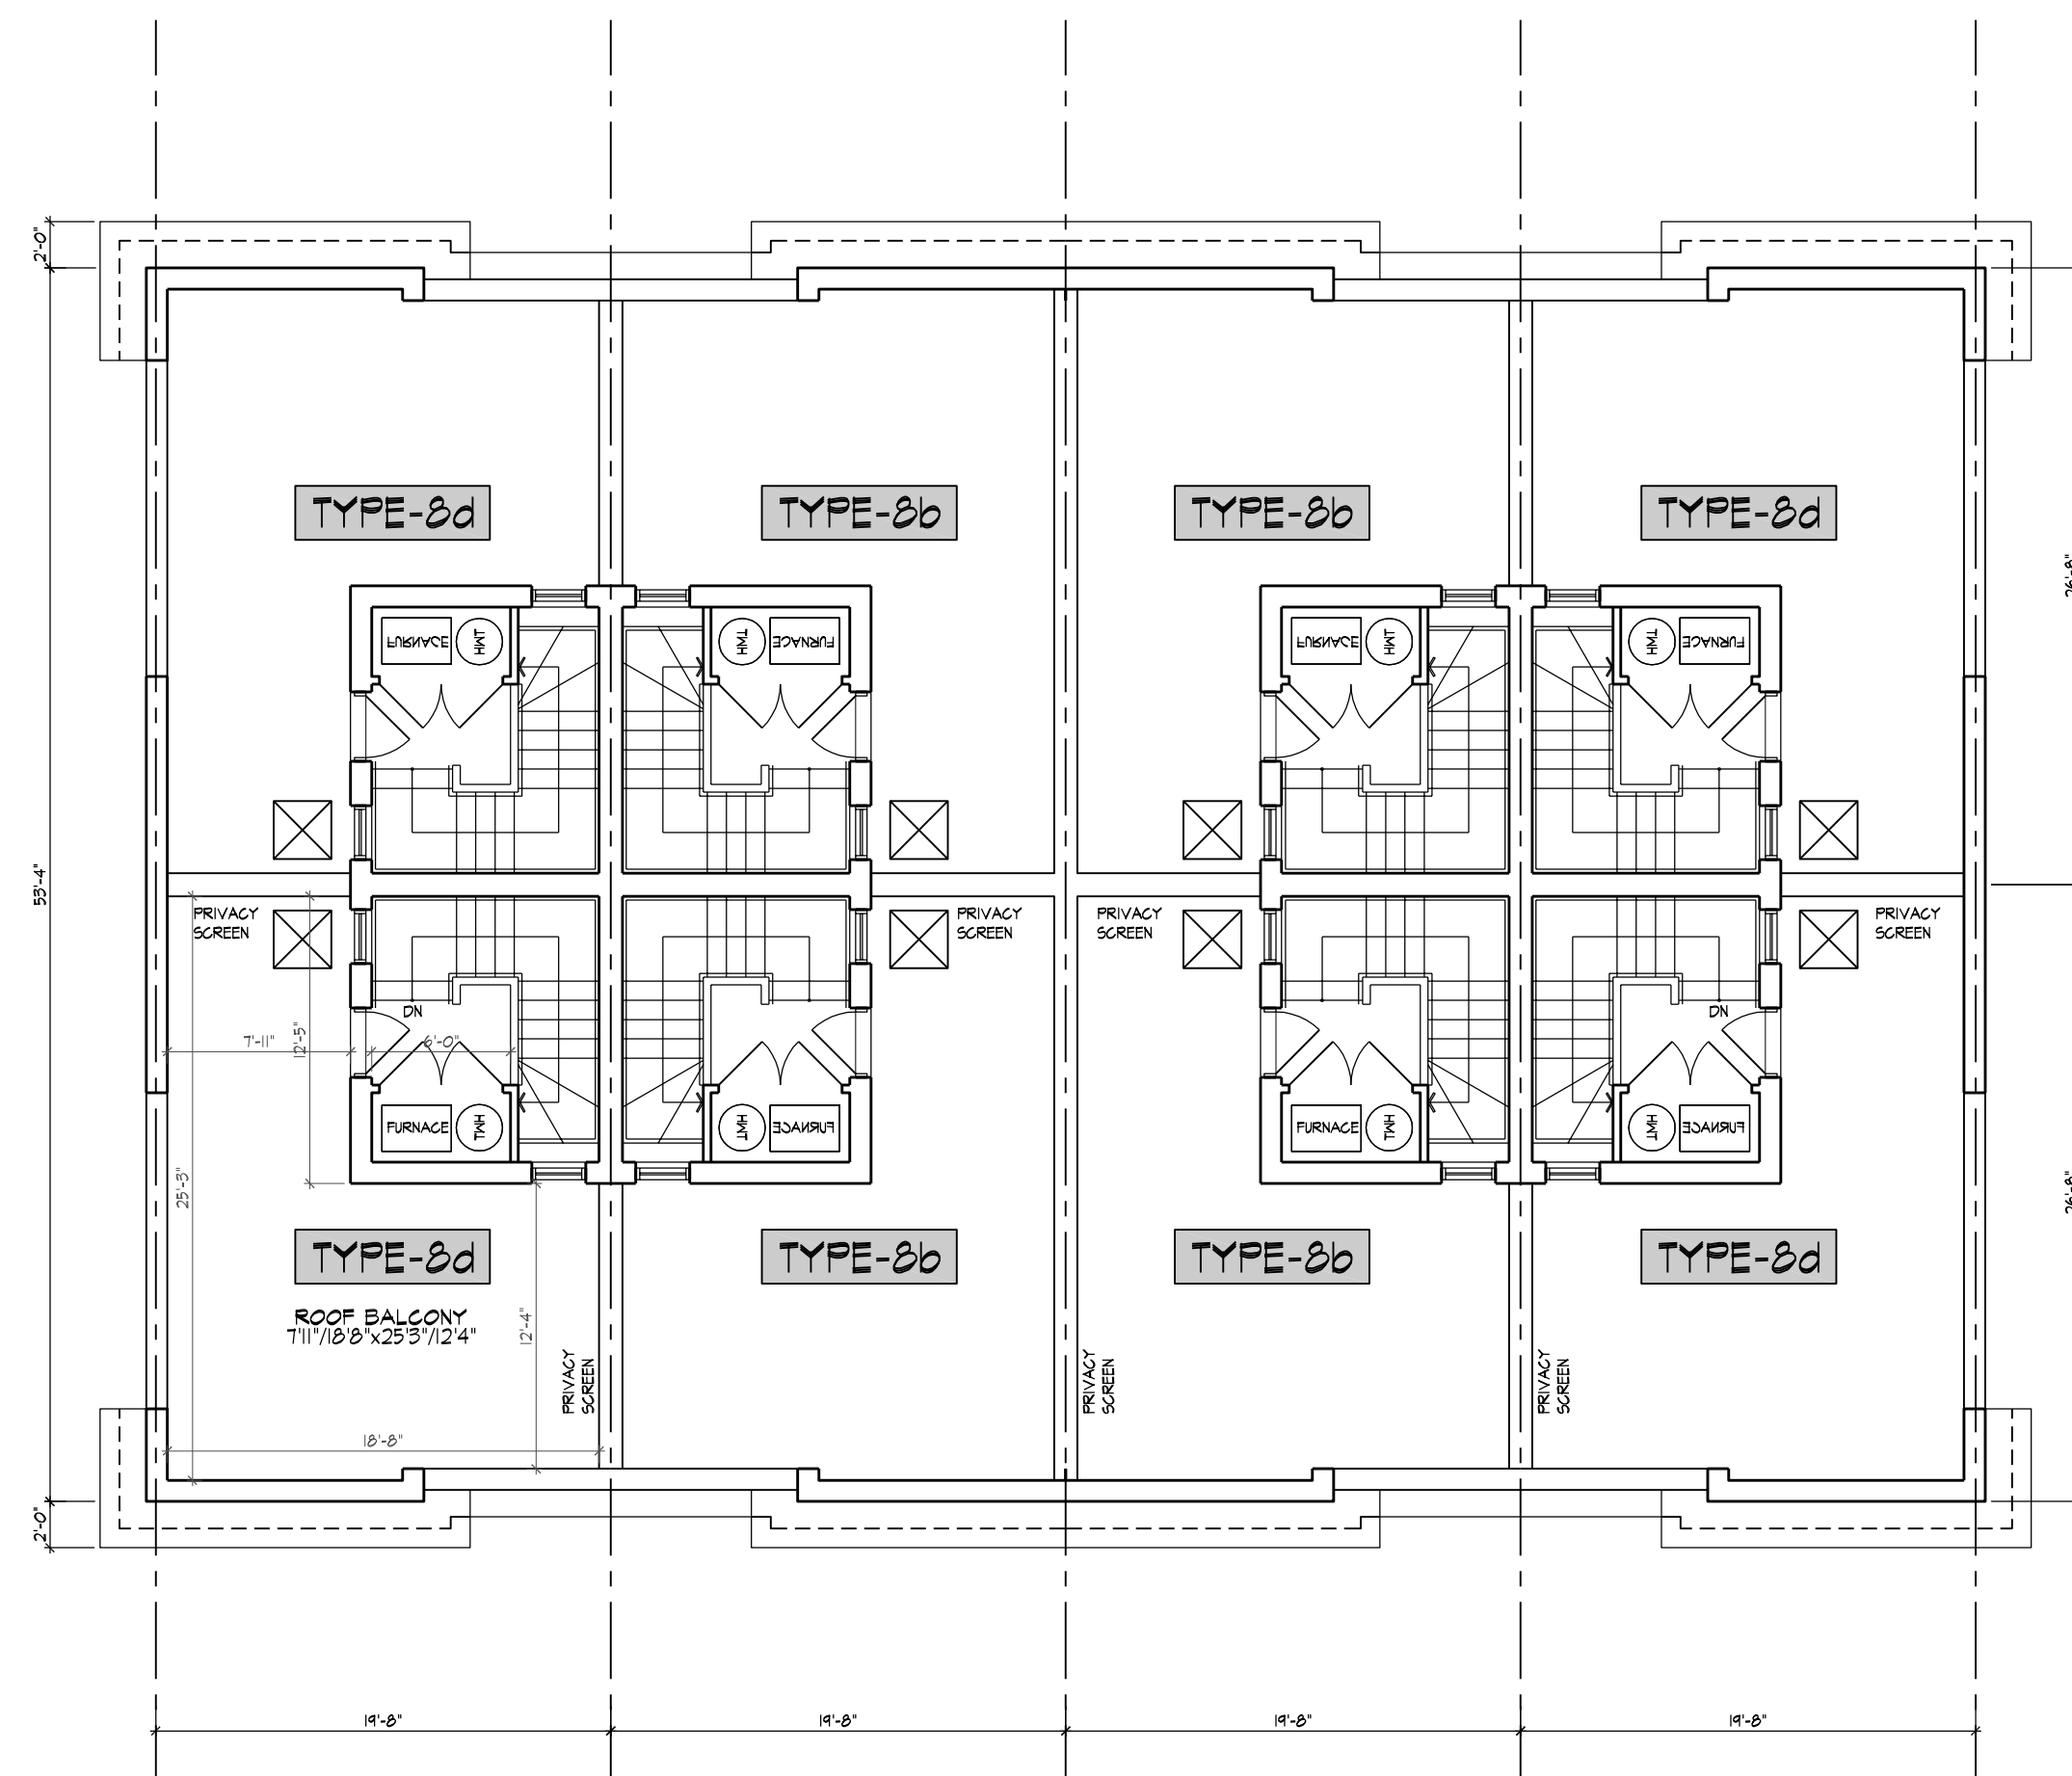

ROOF BALCONY PLAN (TYPE-4)

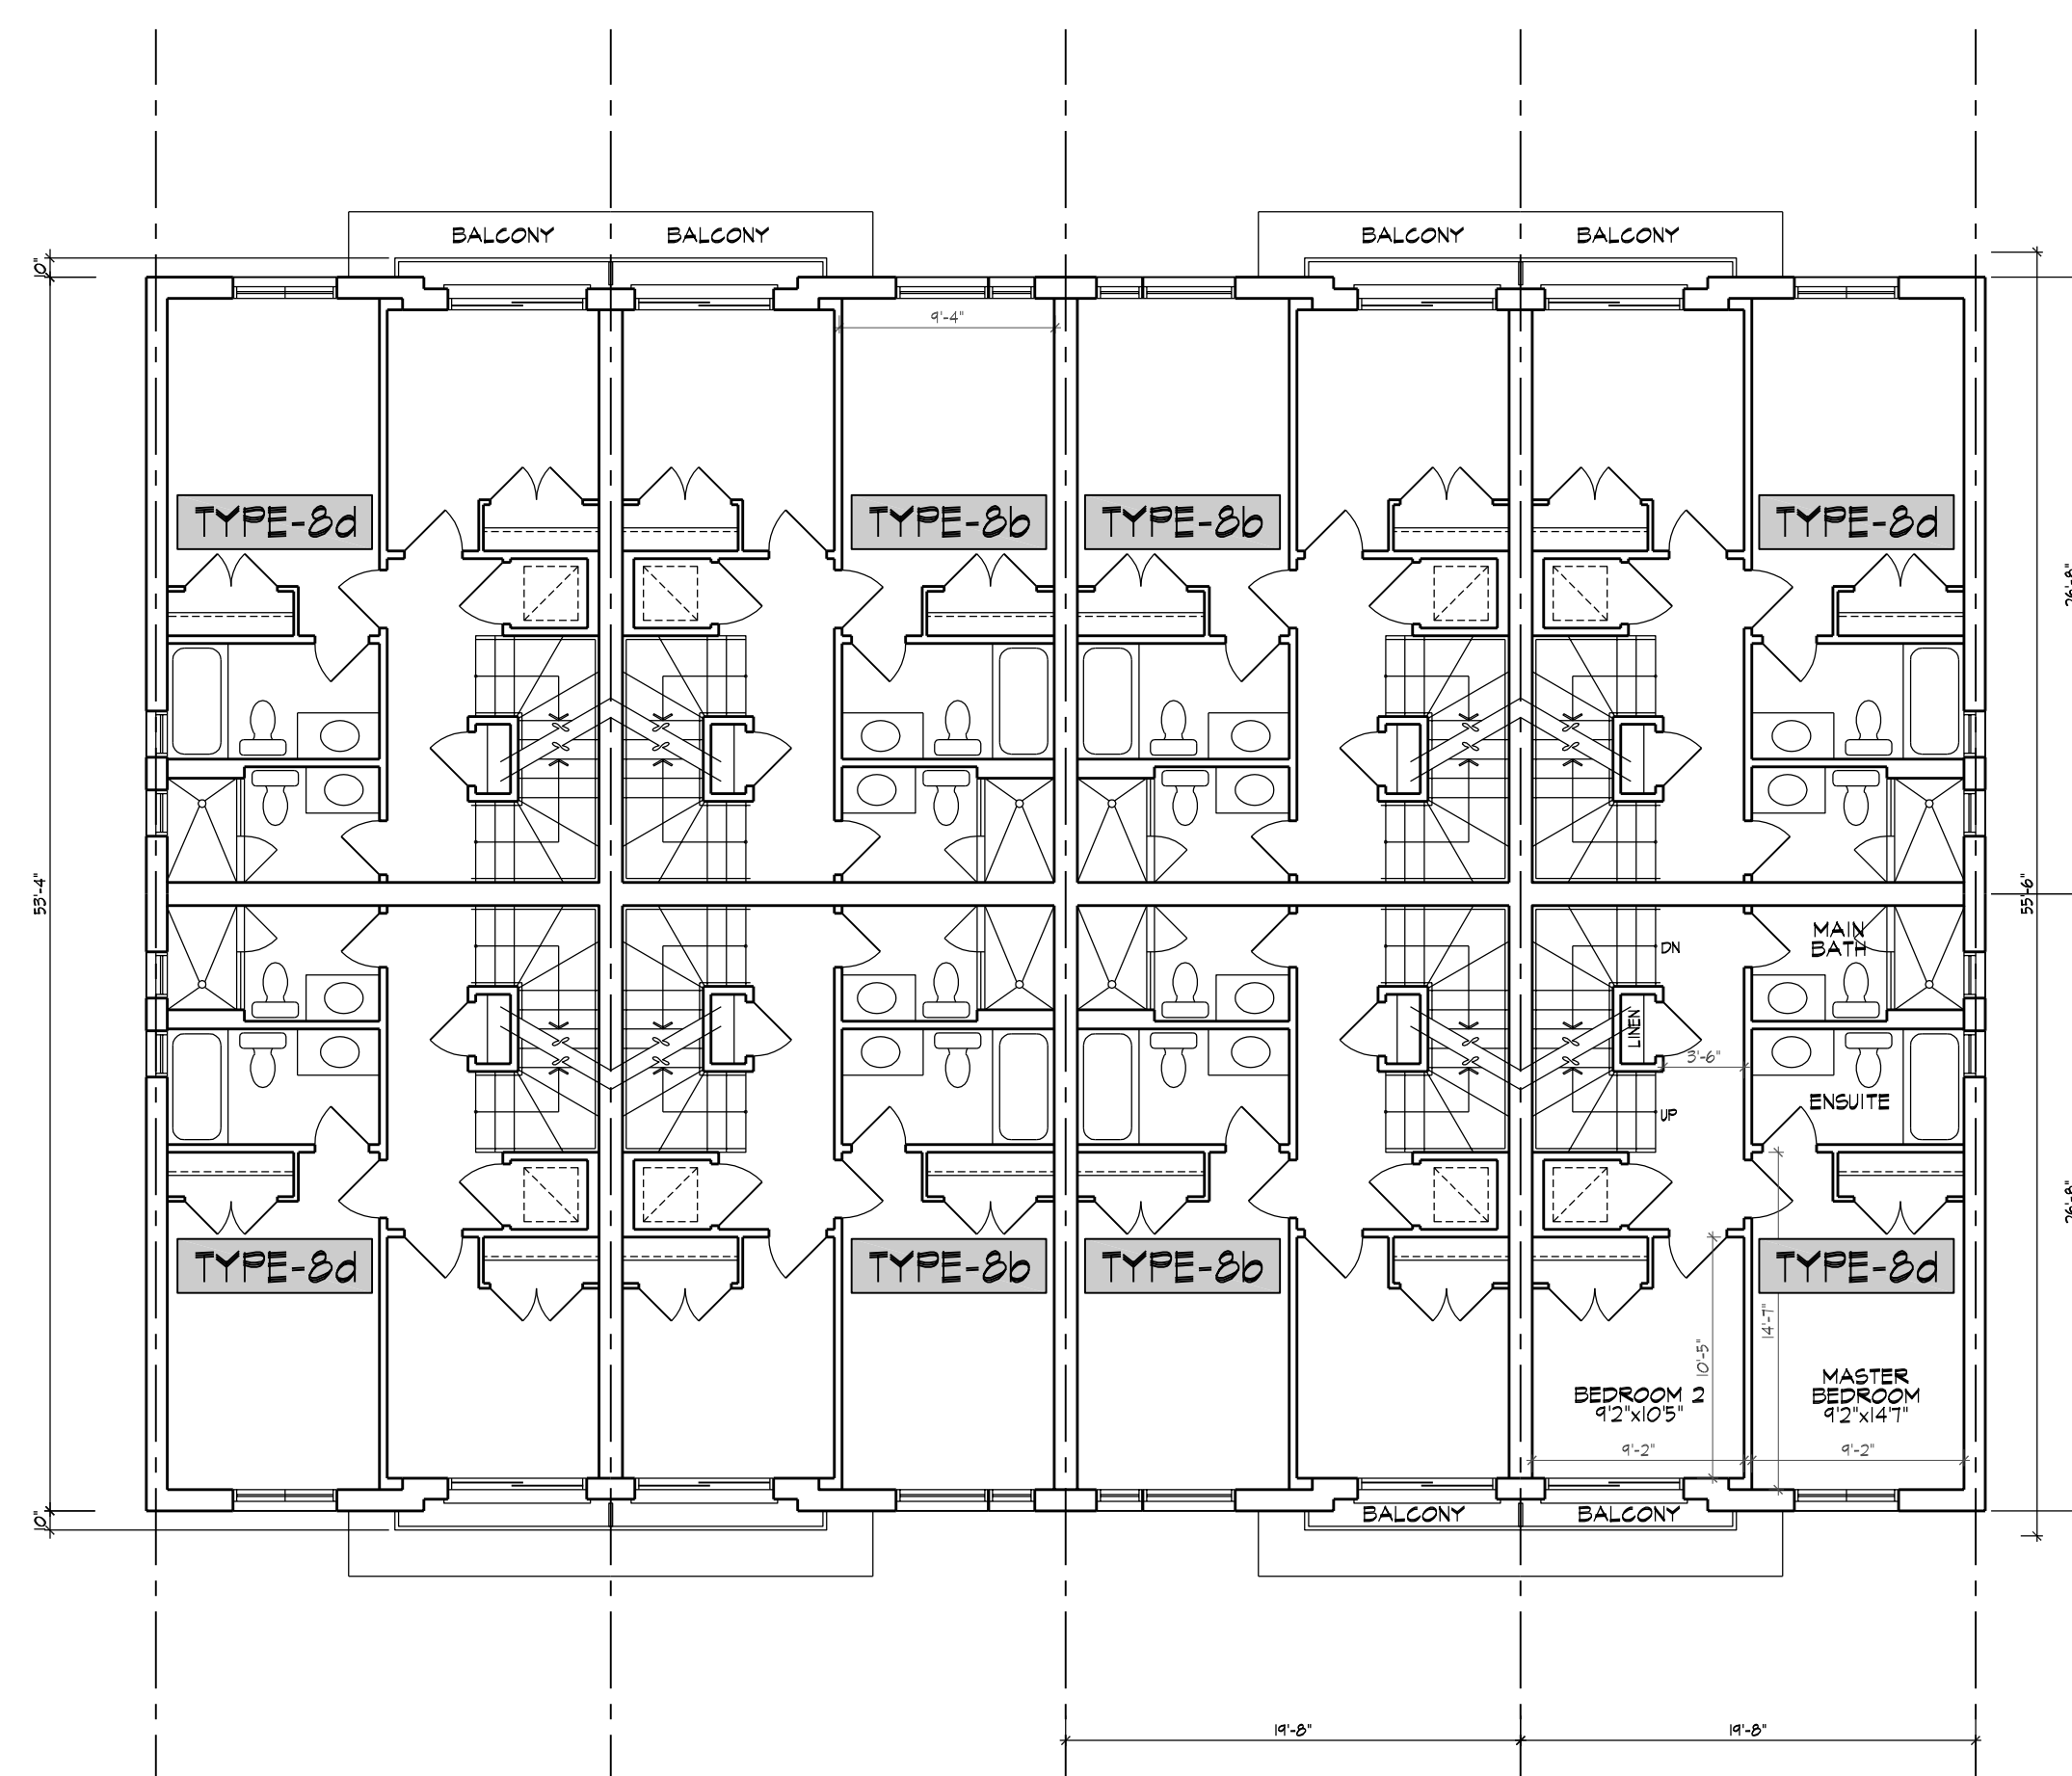

THIRD FLOOR PLAN (TYPE-4)

BLOCK TYPE-4					
UNIT TYPE	AREA	BED	BED+PEN	BED+KITCH	BED
TYPE-8d	1022.75 SF	2			
TYPE-8b	816.45 SF	2			
TYPE-8b(STAIR)	241.92 SF				
TYPE-8b(STAIR)	241.92 SF				
TYPE-8d(ENTRY)	544.30 SF	4			
TYPE-8b(ENTRY)	532.06 SF	4			
TYPE-8d(UPPER)	530.12 SF				
TYPE-8b(UPPER)	520.11 SF				
GFA	12805.00 SF				
3 BEDROOM			8		
2 BEDRM + PEN				4	
3 BEDROOM					4
TOTAL UNITS		12			


APPLICATION NUMBER: \_\_\_\_\_

APPLICATION NUMBER: \_\_\_\_\_

THIS DRAWING IS AN INSTRUMENT OF SERVICE PROVIDED BY AND IS THE PROPERTY OF 4 ARCHITECTURE INC.  
 THE CONTRACTOR MUST VERIFY AND ACCEPT RESPONSIBILITY FOR ALL DIMENSIONS AND CONDITIONS ON SITE, AND MUST NOTIFY 4 ARCHITECTURE INC. OF ANY VARIATION FROM THE SUPPLIED INFORMATION.  
 4 ARCHITECTURE INC. IS NOT RESPONSIBLE FOR THE ACCURACY OF SURVEY, STRUCTURAL, MECHANICAL, ELECTRICAL, ETC. ENGINEERING INFORMATION SHOWN ON THIS DRAWING. REFER TO THE PROPER ENGINEERING DRAWINGS BEFORE PROCEEDING WITH THE WORK.  
 CONSTRUCTION MUST CONFORM TO ALL APPLICABLE CODES AND REQUIREMENTS OF AUTHORITIES HAVING JURISDICTION.  
 ALL ARCHITECTURAL SYMBOLS INDICATED ARE GRAPHIC REPRESENTATIONS ONLY.  
 DRAWINGS ARE NOT TO BE SCALED.

REVISIONS		
NO.	DESCRIPTION	DATE
1		
2		
SUBMITTALS		
NO.	DESCRIPTION	DATE
1		
2		
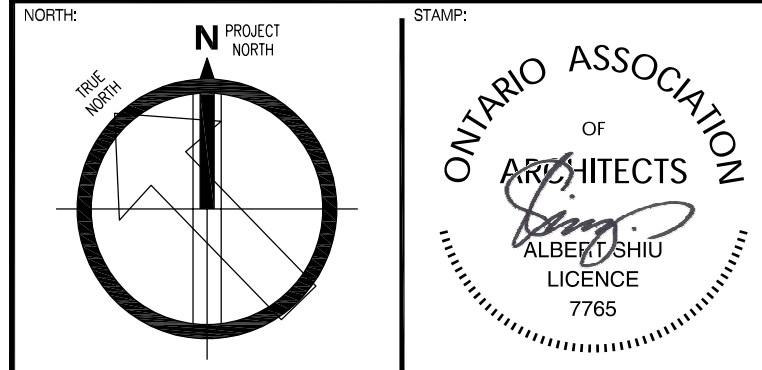

**4 ARCHITECTURE INC.**  
 WWW.4ARCHITECTURE.CA  
 8966 Woodbine Avenue, Suite 300, Markham, ON L3R 0J7  
 T: (905) 470-7212 // F: (905) 737-7326 email: msh@4architecture.ca

**DEZEN REALTY - 218072**  
 TOWNHOUSE RESIDENTIAL DEVELOPMENT  
 MISSISSAUGA, ONTARIO JOYMAR DR./THOMAS ST.

**FLOOR PLANS - TYPE 4 - BLOCK 2**  
 REV.2021.07.22

Scale: 1/8" = 1'-0"  
 Drawn By: AS  
 Check By: AS  
 218072DT\_UNITS.DWG

(TYPE '4') - BLOCK 2

**A152**