


This drawing, as an instrument of service, is provided by and is the property of Contempo Studio. The contractor must verify and accept responsibility for all dimensions and conditions on site and must notify Contempo Studio of any variations from the supplied information.

This drawing is not to be scaled.

The designer is not responsible for the accuracy of survey, structural, mechanical, electrical, etc. information shown on this drawing. Refer to the appropriate consultant's drawings before proceeding with the work. Construction must conform to all applicable codes and requirements of authorities having jurisdiction. The contractor working from drawings not specifically marked for construction must assume full responsibility and bear costs for any corrections or damages resulting from his work.

The copyright of this drawing is vested in Contempo Studio and it may not be reproduced in whole or part or used for the manufacture of any article without the express written permission.

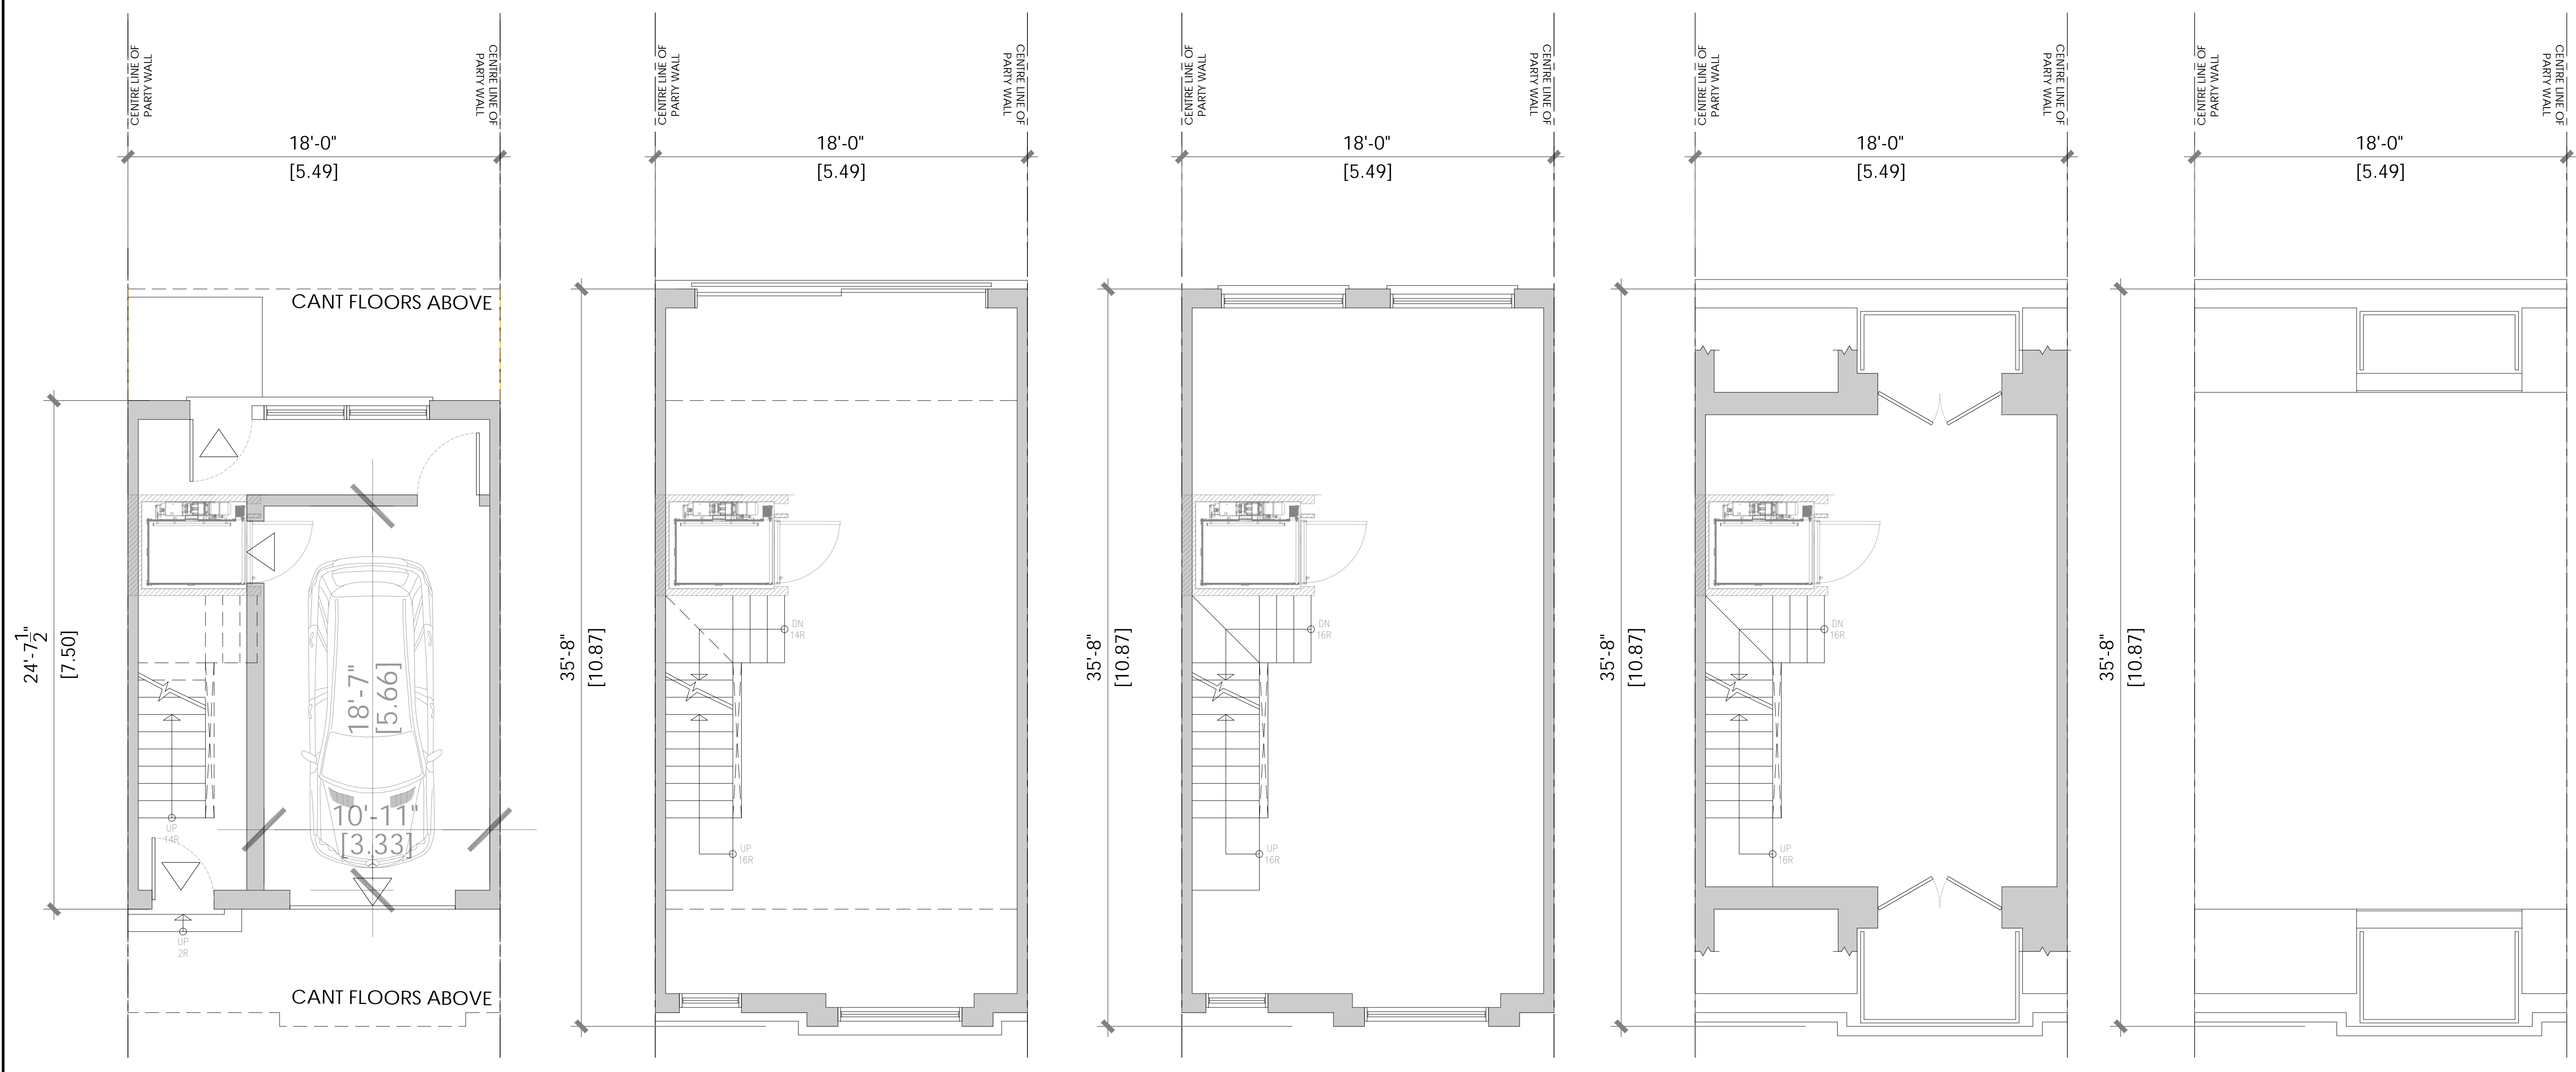

1 PROPOSED GROUND FLOOR
A3-1 SCALE : 1/4" = 1'-0"

2 PROPOSED SECOND FLOOR
A3-1 SCALE : 1/4" = 1'-0"

3 PROPOSED THIRD FLOOR
A3-1 SCALE : 1/4" = 1'-0"

4 PROPOSED FORTH FLOOR
A3 SCALE : 1/4" = 1'-0"

5 PROPOSED ROOF PLAN
A3-1 SCALE : 1/4" = 1'-0"

No. Issued for: 1
Date: ISSUED FOR CLIENT REVIEW 9/08/19

SEAL


contempostudio
1140 The Queensway, Toronto, Ontario M8Z 1P7
info@contempostudio.ca w. contempostudio.ca
t. (416) 770-0071 f. (416) 642-1691

The undersigned has reviewed and takes responsibility for this design, and has the qualifications and meets the requirements set out in the Ontario Building Code to design the work shown on the attached documents:

QUALIFICATION INFORMATION
Required unless design is exempt under 3.2.4.3 (5) Division C of the Ontario Building Code.
NAME: MARIN ZABZUNI SIGNATURE: [Signature] BCIN: 45250
REGISTRATION INFORMATION
Required unless design is exempt under 3.2.4.7. Division C of the Ontario Building Code.
FIRM NAME: CONTEMPO STUDIO FIRM NUMBER: 46972 BCIN: BCIN

PROPOSED NEW 18 UNIT TOWN HOME COMPLEX AT 1575 HURONTARIO STREET MISSISSAUGA, ON

UNIT 1802 (INTERIOR UNIT)

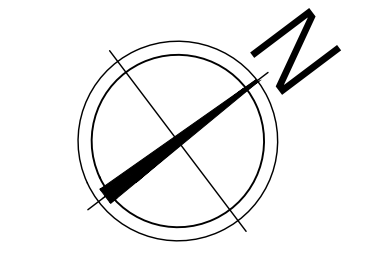

Project number: 2020-82
Rev. no.: 0
Scale: AS NOTED
Date: 2022.02.09
Drawn by: M.Z.
Checked by: M.Z.

Drawing number: **A3-1**