

CITY OF MISSISSAUGA NOTES

- 1) ALL SURFACE DRAINAGE WILL BE SELF-CONTAINED, COLLECTED AND DISCHARGED AT A LOCATION TO BE APPROVED PRIOR TO THE ISSUANCE OF A BUILDING PERMIT.
- 2) THE PORTIONS OF THE DRIVEWAY WITHIN THE MUNICIPAL BOULEVARD WILL BE PAVED BY THE APPLICANT.
- 3) AT THE ENTRANCES TO THE SITE, THE MUNICIPAL CURB AND SIDEWALK WILL BE CONTINUOUS THROUGH THE DRIVEWAY AND A CUS CROSSFORD WILL BE PROVIDED FOR EACH ENTRANCE.
- 4) ALL PROPOSED CURBING WITHIN THE MUNICIPAL BOULEVARD AREA FOR THE SITE IS TO SUIT AS FOLLOWS:
 1) FOR ALL SINGLE FAMILY RESIDENTIAL PROPERTIES INCLUDING ON STREET TOWNHOUSES, ALL CURBING IS TO STOP AT THE PROPERTY LIMIT OR THE BACK OF THE MUNICIPAL SIDEWALK, WHICHEVER IS APPLICABLE OR
 2) FOR ALL OTHER PROPERTIES INCLUDING INDUSTRIAL, COMMERCIAL AND CONDOMINIUM DEVELOPMENTS, ALL ENTRANCES TO THE SITE ARE TO BE IN ACCORDANCE WITH OPSD 3500.010 (SAVE AND EXCEPT DETAIL "A" WHICH SHALL MATCH CITY OF MISSISSAUGA STANDARD 2240.013).
- 5) ALL EXCESS EXCAVATED MATERIAL WILL BE REMOVED FROM THE SITE.
- 6) THE EXISTING DRAINAGE PATTERN WILL BE MAINTAINED EXCEPT WHERE NOTED.
- 7) THE APPLICANT WILL BE REQUIRED TO CONTACT ALL UTILITY COMPANIES TO OBTAIN ALL REQUIRED LOCATES PRIOR TO THE INSTALLATION OF HOARDING WITHIN THE MUNICIPAL RIGHT OF WAY.
- 8) THE APPLICANT WILL BE RESPONSIBLE FOR THE COST OF ANY UTILITY RELOCATIONS NECESSITATED BY THE SITE PLAN.
- 9) ALL INTERNAL CURBS ARE TO BE STANDARD 2 STAGE CURB AND GUTTER AS PER OPSD 600.070.



ISSUED FOR
 2021-05-20 ISSUED FOR PROGRESS SET
 2021-08-17 ISSUED FOR BPA
 2021-08-18 REVISED
 2021-08-23 BID B01
 2021-08-18 BIDDING ADDENDUM 03
 2021-10-29 MORE STAGE 1
 2021-11-08 ISSUED FOR CHANGE NOTICE 01
 2021-12-01 ISSUED FOR CIVC
 2022-02-24 SP 21-156 W/ REVISION 1

BENCHMARK
 ELEVATIONS ARE IN METRES AND ARE RELATED TO VERTICAL DATUM
 CANADIAN DATUM 1984 (CD84) AND WERE DERIVED FROM CITY OF MISSISSAUGA
 BENCHMARK 703
 ELEVATION = 110.995

METRIC
 THIS DRAWING IS COPYRIGHTED AND MUST NOT BE USED,
 REPRODUCED, OR REVISED WITHOUT WRITTEN PERMISSION.
 ALL DIMENSIONS ARE IN MILLIMETERS UNLESS OTHERWISE NOTED.
 VISIBILITY DIMENSIONS
 DO NOT SCALE THIS DRAWING.
 REPORT INCONSISTENCIES AND OMISSIONS TO THE CONSULTANT
 FOR CLARIFICATION BEFORE COMMENCING WITH THE WORK.
 DEVIATIONS FROM THE CONTRACT DOCUMENTS WITHOUT WRITTEN
 APPROVAL FROM THE CONSULTANT ARE SUBJECT TO CORRECTION
 AT THE CONTRACTOR'S EXPENSE.

CLIENT
 TRILLIUM HEALTH PARTNERS
 150 SHERWAY DR. ETOBICOKE
 TORONTO, ON M9C 5K5
 TEL: (416) 298-6871 WEBSITE: trilliumhealthpartners.ca

CONSTRUCTION MANAGER
 KESIMAN CONTRACTING LTD.
 7080 DERRICK CREST DRIVE
 MISSISSAUGA, ON L4W 6G5
 TEL: (905) 670-2890 WEBSITE: www.kesiman.com

ARCHITECT & PRIME CONSULTANT
 DIALOG
 35 JOHN STREET, SUITE 500
 TORONTO, ON M5V 3G8
 TEL: (416) 968-2220 WEBSITE: dialogdesign.ca

STRUCTURAL ENGINEER
 DIALOG

MECHANICAL ENGINEER
 DIALOG

ELECTRICAL ENGINEER
 DIALOG

LANDSCAPE ARCHITECT
 DIALOG

CIVIL ENGINEER
 MTC CONSULTANTS INC.
 1018 SUTTON DRIVE, UNIT A
 BURLINGTON, ON L7R 6B8
 TEL: (905) 639-2532 WEBSITE: mtc85.com

SECURITY
 THE ATMAN GROUP INC.
 208-160 WOODWARD DRIVE
 OTTAWA, ON K2C 3P7
 TEL: (613) 817-9999 WEBSITE: theatmangroup.com


SIGNAGE AND WAYFINDING
 ENTRO
 33 HARBOUR SQUARE, SUITE 202
 TORONTO, ON M5J 2G2
 TEL: (416) 368-6888 WEBSITE: entro.com

VIBRATION, NOISE, ACOUSTICS
 SWALLOW ACOUSTICS CONSULTANTS LTD.
 23-368 REVIS RD
 MISSISSAUGA, ON L5G 4S6
 TEL: (905) 271-7888 WEBSITE: thronfontonastill.com

BUILDING CODE
 LE ENGINEERING INC.
 170 UNIVERSITY AVE. 3RD FLOOR, BOX 1
 TORONTO, ON M5H 3B3
 TEL: (416) 515-9331 WEBSITE: lefro.com

VERTICAL TRANSPORTATION
 SOBERMAN ENGINEERING INC.
 55 ST. CLAIR AVENUE WEST, SUITE 205
 TORONTO, ON M4V 2T7
 TEL: (416) 223-1333 WEBSITE: sobermanengineering.com

HARDWARE
 SPYDENC SC
 35 HILDA RD.
 WILLOWDALE, ON M2H 3N6
 TEL: (416) 271-6489 WEBSITE: spydenc.com

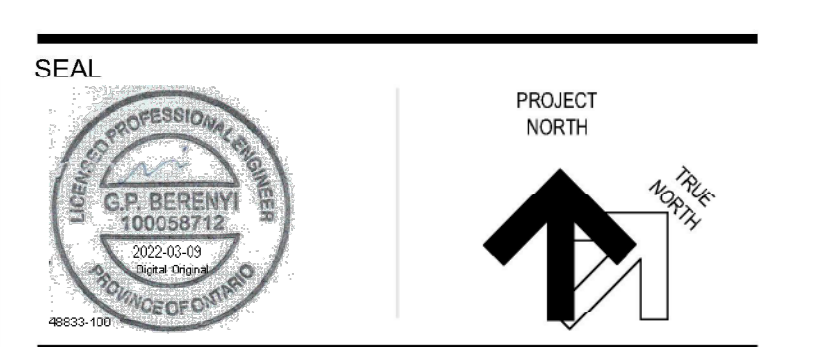

THP M-SITE HOSPITAL PARKING STRUCTURE

MISSISSAUGA HOSPITAL
 100 QUEENSWAY WEST
 MISSISSAUGA, ONTARIO
 L5B 1B8


SITE GRADING & ESC- PLAN 1

DRAWN: LUG CHECKED: GPD
 PLOT DATE: 06/2021 9:46:43 AM

C201

©:R:\Local Files\DLG_200372_AR_THP_M_Parking_HERPFW\

QUEENSWAY WEST

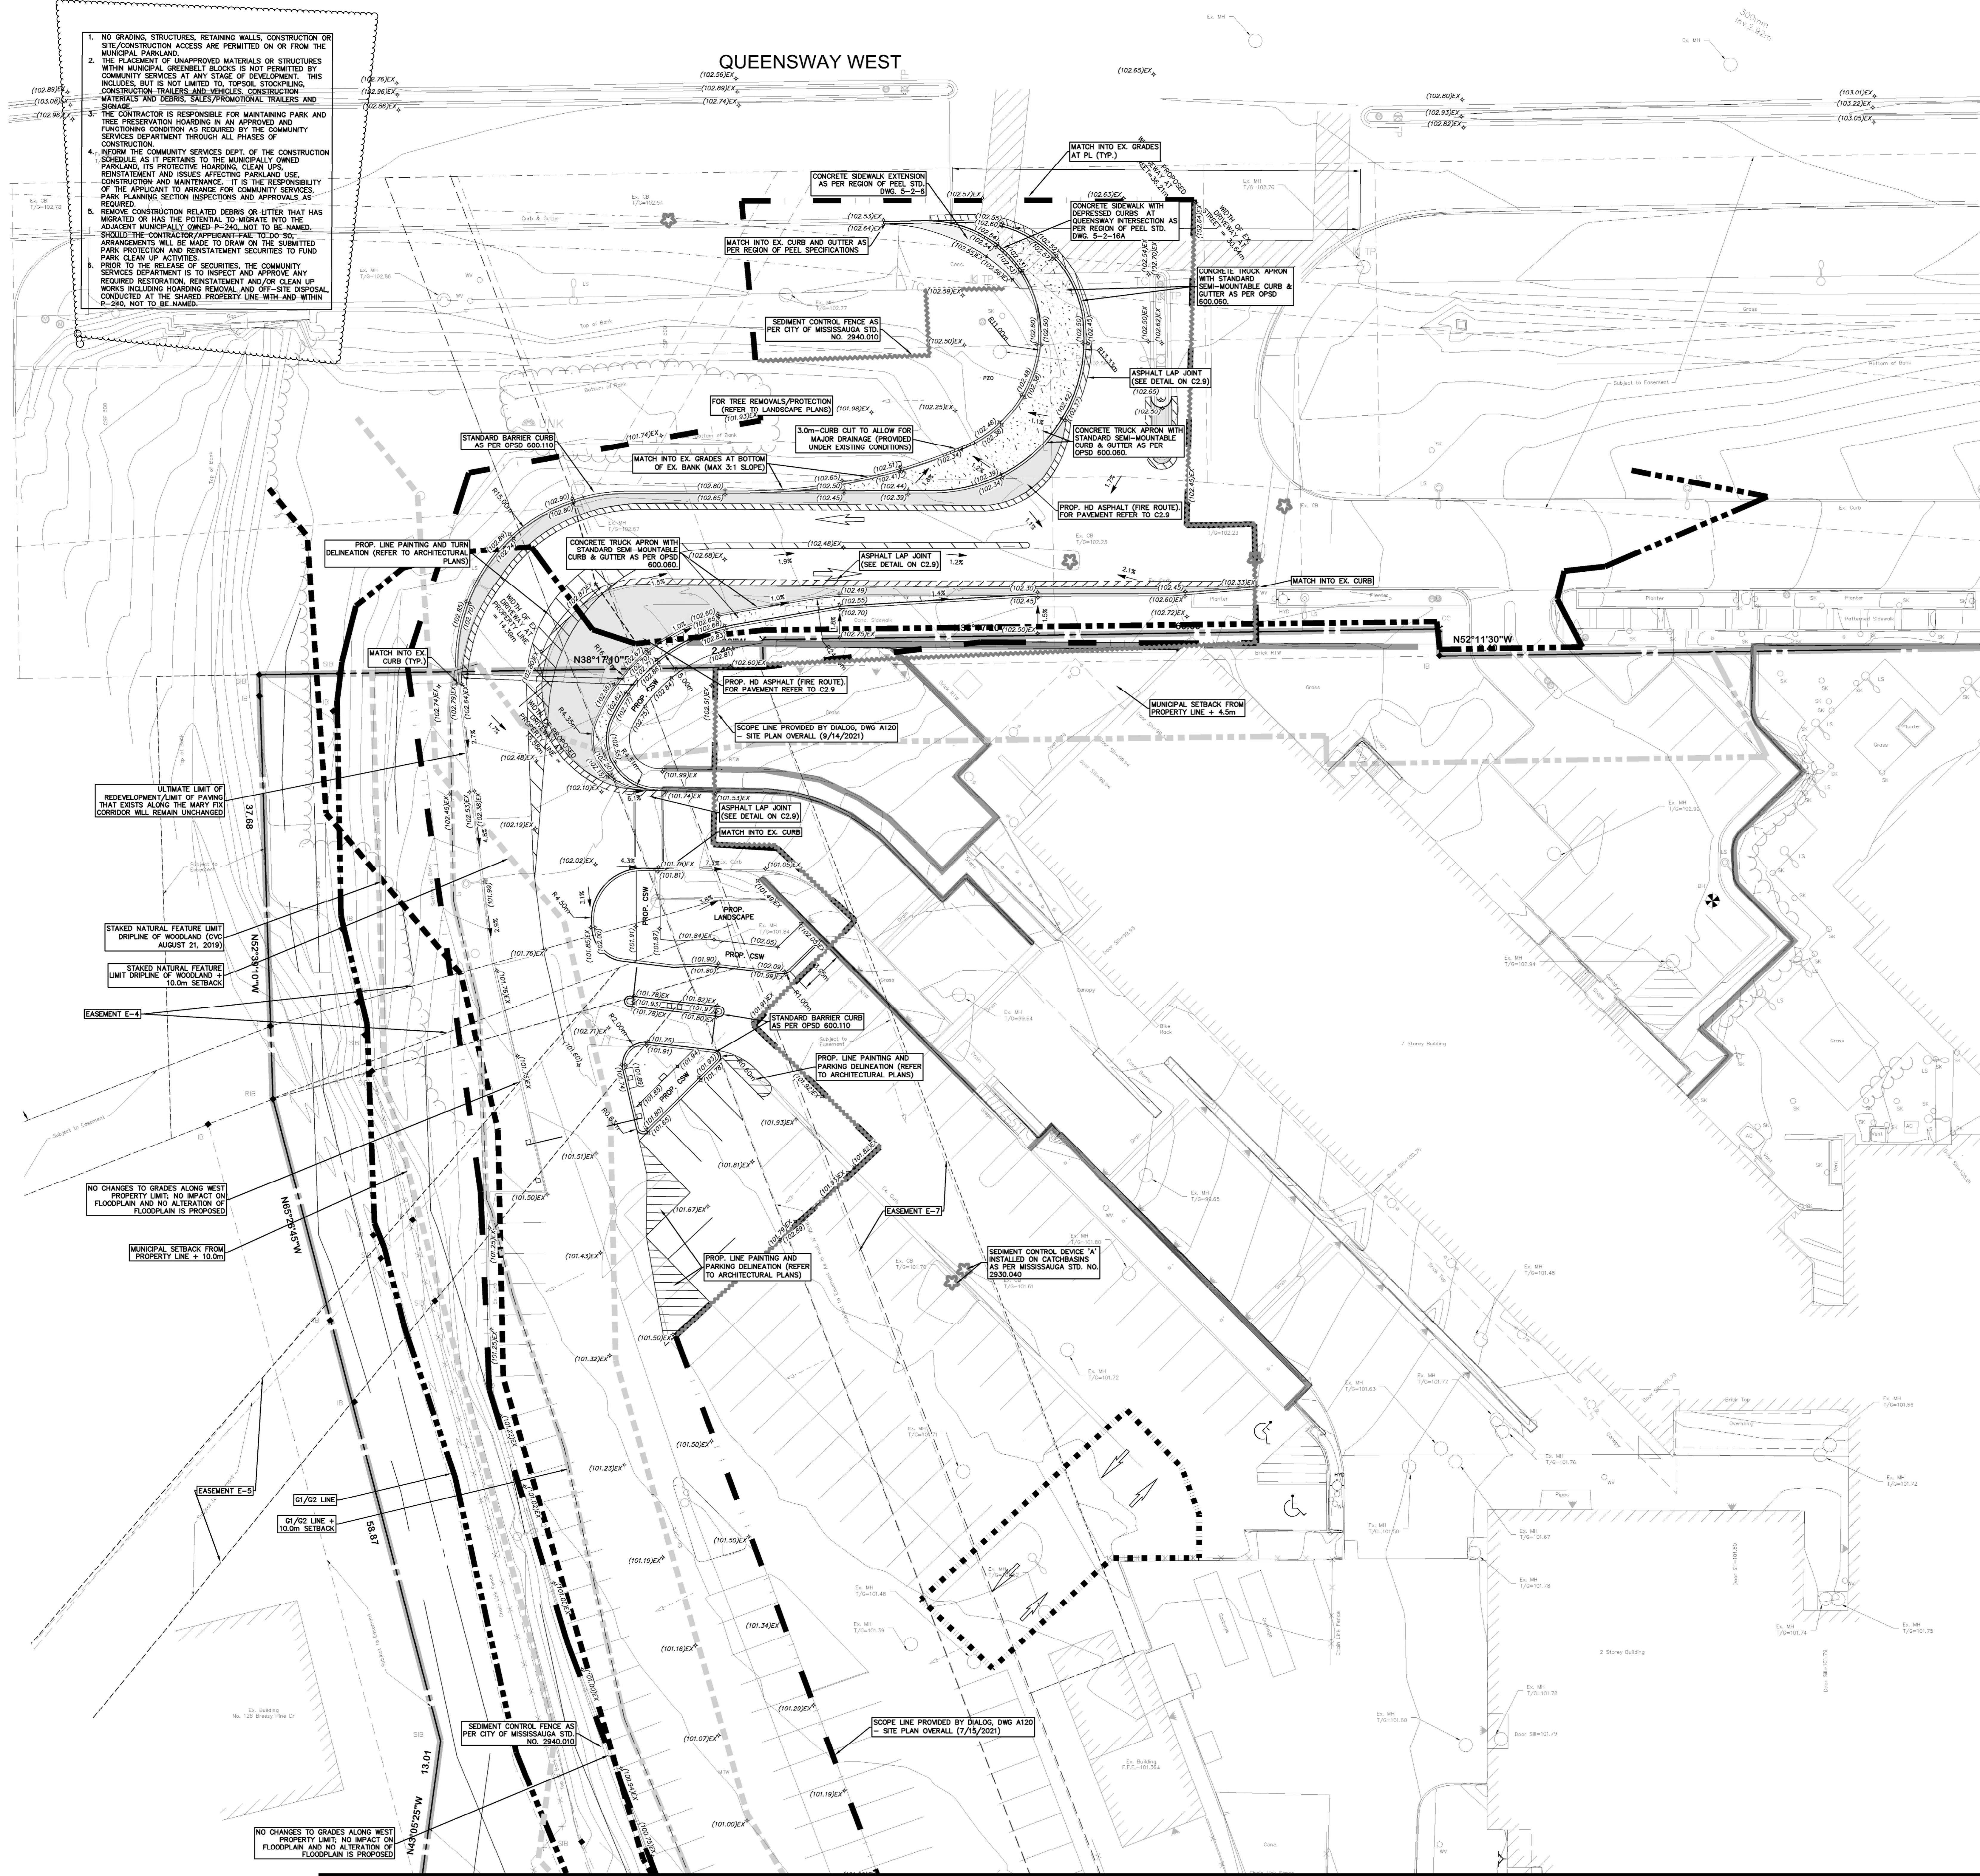

LEGEND OF EXISTING FEATURES

- SITE BOUNDARY
- EASEMENT
- EXISTING CONTOURS
- EXISTING DIRECTION OF DRAINAGE
- EXISTING CURB
- EXISTING BUILDING
- EXISTING FENCE
- EXISTING BOLLARD
- EXISTING MAN DOOR

LEGEND OF PROPOSED FEATURES

- PROPOSED SPOT ELEVATIONS
- PROPOSED HEAVY DUTY ASPHALT
- RETAINING WALL
- OVERLAND FLOW ROUTE
- RIP RAP
- SEDIMENT CONTROL FENCE
- SILT SACK
- SCOPE LINE
- STAKED NATURAL FEATURE LIMIT
- STAKED NATURAL FEATURE LIMIT
- SAW CUT
- MARY FAY CREEK REGULATORY FLOODLINE
- G1/G2 LINE
- G1/G2 LINE + 10.0m
- MEANDER BELT

SEE CONTINUATION ON C202

SITE GRADING - PLAN 1
 SCALE: 1:200