
## KEY PLAN

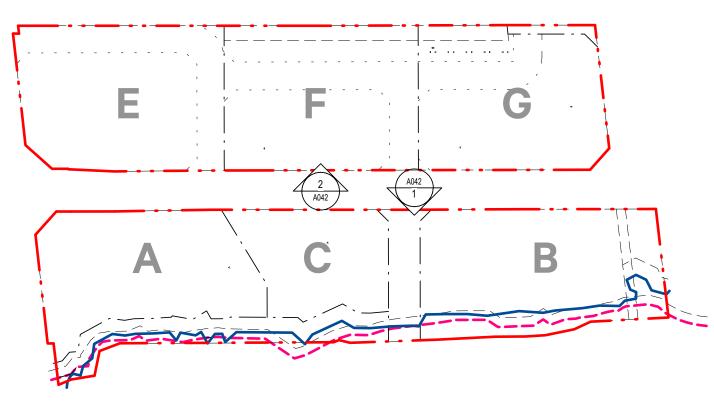


COPYRIGHT RESERVED. THIS DESIGN AND DRAWINGS ARE THE EXCLUSIVE PROPERTY OF THE DESIGNER AND CANNOT BE USED FOR ANY PURPOSE WITHOUT THE WRITTEN CONSENT OF THE DESIGNER.

THIS DRAWING IS NOT TO BE USED FOR CONSTRUCTION UNTIL ISSUED FOR THAT PURPOSE BY THE DESIGNER.


PRIOR TO COMMENCEMENT OF THE WORK THE CONTRACTOR SHALL VERIFY ALL DIMENSIONS, DATUMS AND LEVELS TO IDENTIFY ANY ERRORS AND OMISSIONS; ASCERTAIN ANY DISCREPANCIES BETWEEN THIS DRAWING AND THE FULL CONTRACT DOCUMENTS; AND BRING THESE ITEMS TO THE ATTENTION OF THE OWNERS FOR CLARIFICATION.

NO.	DATE	REVISION/ COMMENT
1	2022-07-29	leaved for ZDA (ODA
1	2022-07-29	Issued for ZBA/OPA

NOTES

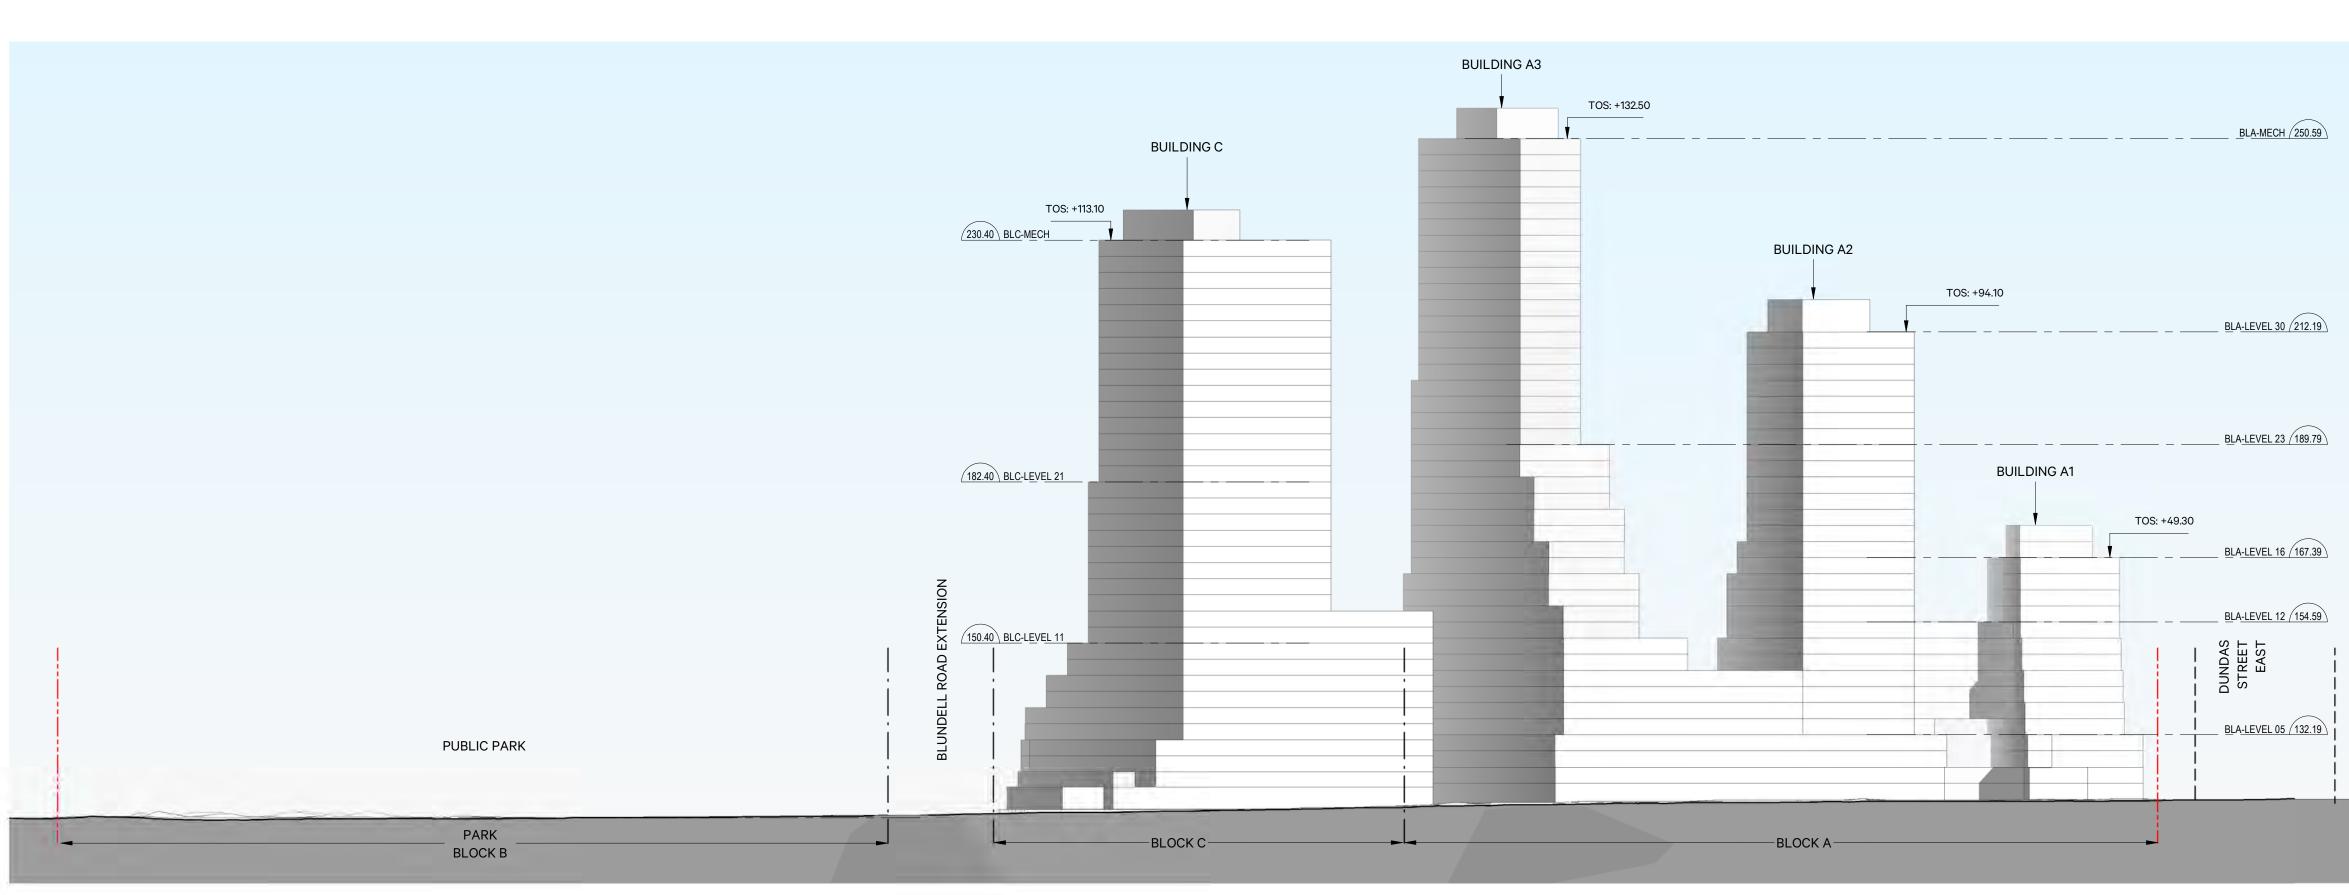

1 EAST ELEVATION FROM MATTAWA 1:750

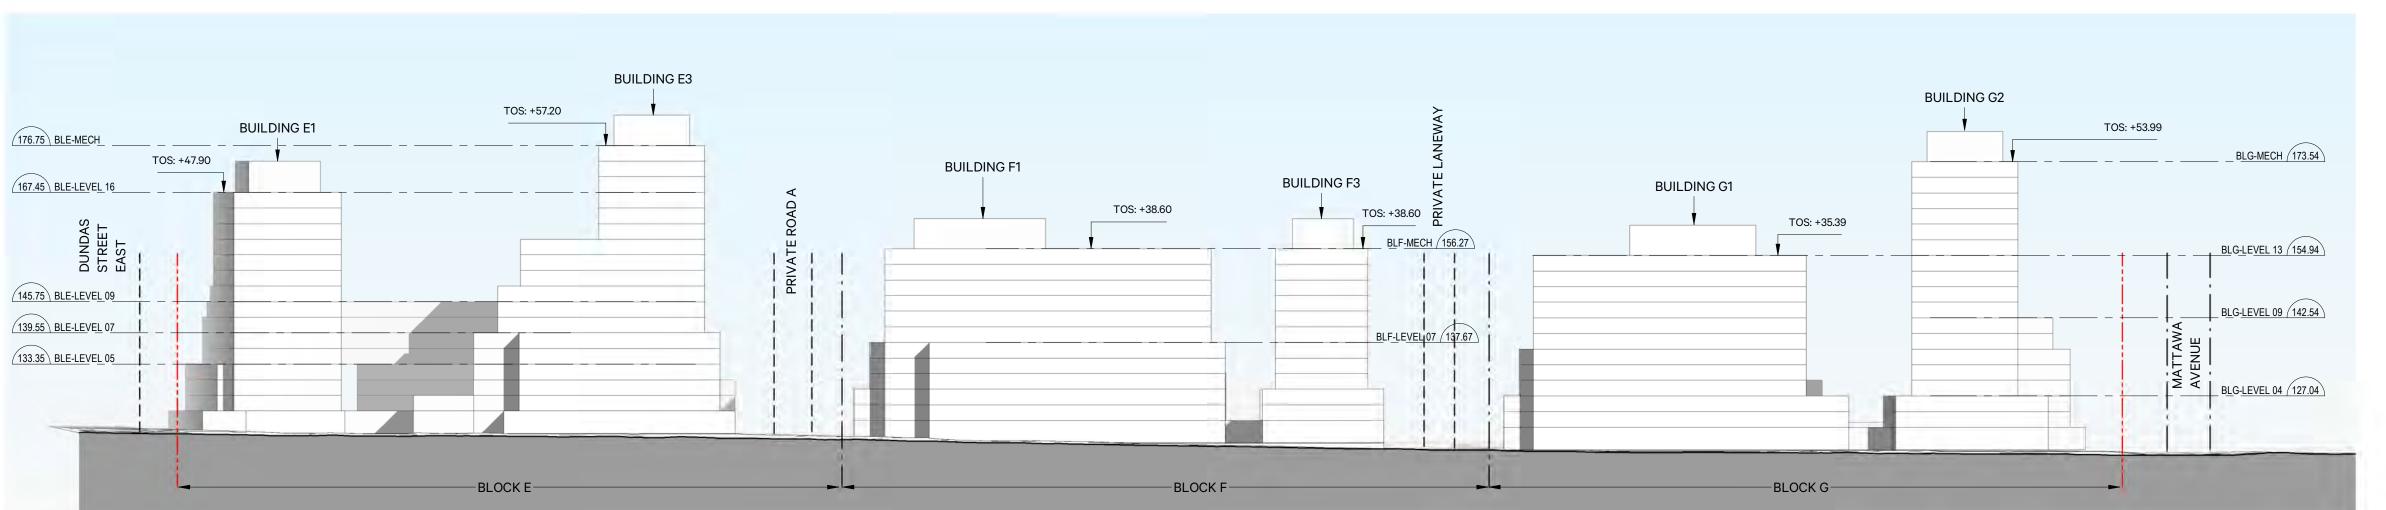

DUNDAS & MATTAWA
1580-1590 and 1650 Dundas Street East Mississauga, Ontario Hazelview Investments

SITE ELEVATIONS

PROJECT 42075\_1
SCALE As indicated
DATE 03/12/21

DRAWN SVN
CHECKED SVN
PLOTTED PM