


CITY OF MISSISSAUGA ZONING BY-LAW 0225-2007 SECTION 3.1.1.4

Parking Legend 2
NTS A200

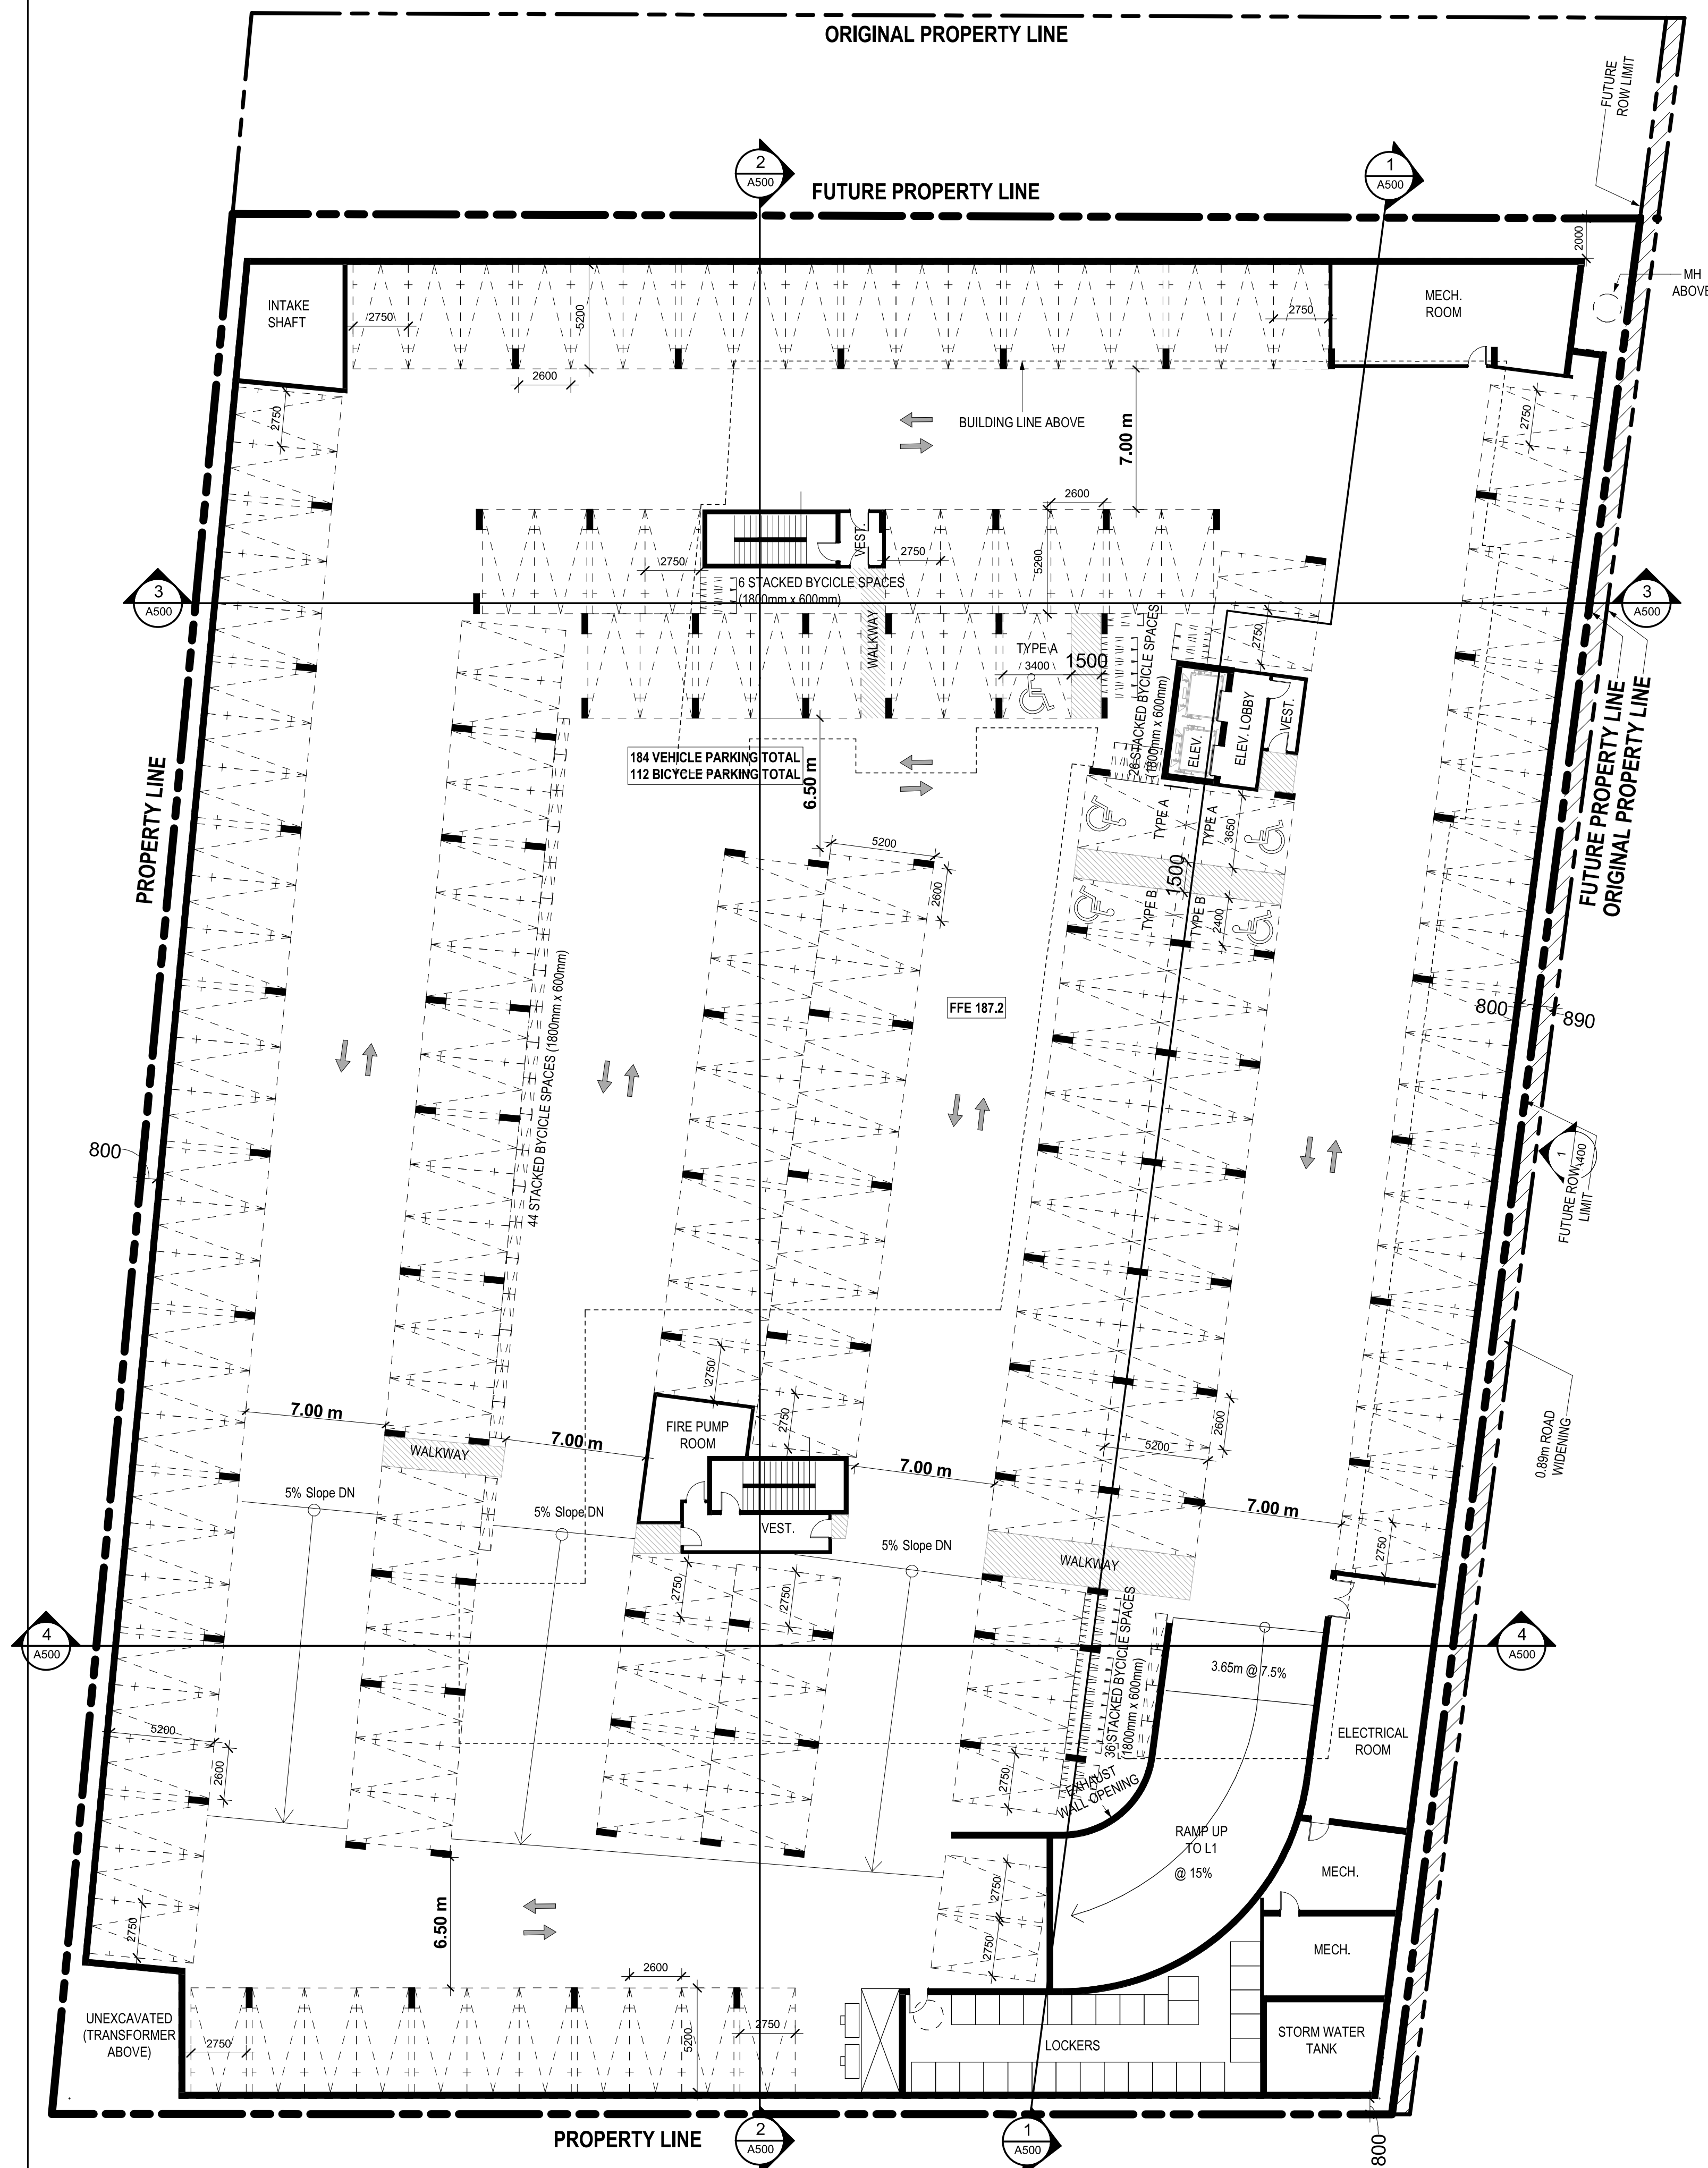

P1 Floor Plan 1
1 : 200 A200

No.:	Date:	Description:
02	2022-08-16	Rezoning Submission
01	2021-11-05	Rezoning Submission

ANY UNAUTHORIZED ALTERATION, PUBLICATION, COPYING OR USE OF THE DRAWING WITHOUT THE WRITTEN CONSENT FROM ZOI IS STRICTLY PROHIBITED AND SHALL BE DEEMED AN INFRINGEMENT UNDER THE COPYRIGHT ACT.
ZOI RESERVES ALL PROPERTY RIGHTS IN AND TO THE DIGITAL DATA INCLUDING COPYRIGHT.

Architects:

Seal:
ONTARIO ASSOCIATION OF ARCHITECTS
BONNIE A. CHAN
LICENCE 6291

Client:
BRANTHAVEN

Project:
Proposed Residential Development - 5160-5170 Ninth Line, Mississauga
Enter address

Drawing Title:
P1 Floor Plan

Scale:	As indicated	Drawn by:	J.C.
Checked by:	B.C. & D.L.	Project No.:	21014
Date:	2022-08-16	Drawing No.:	A200