
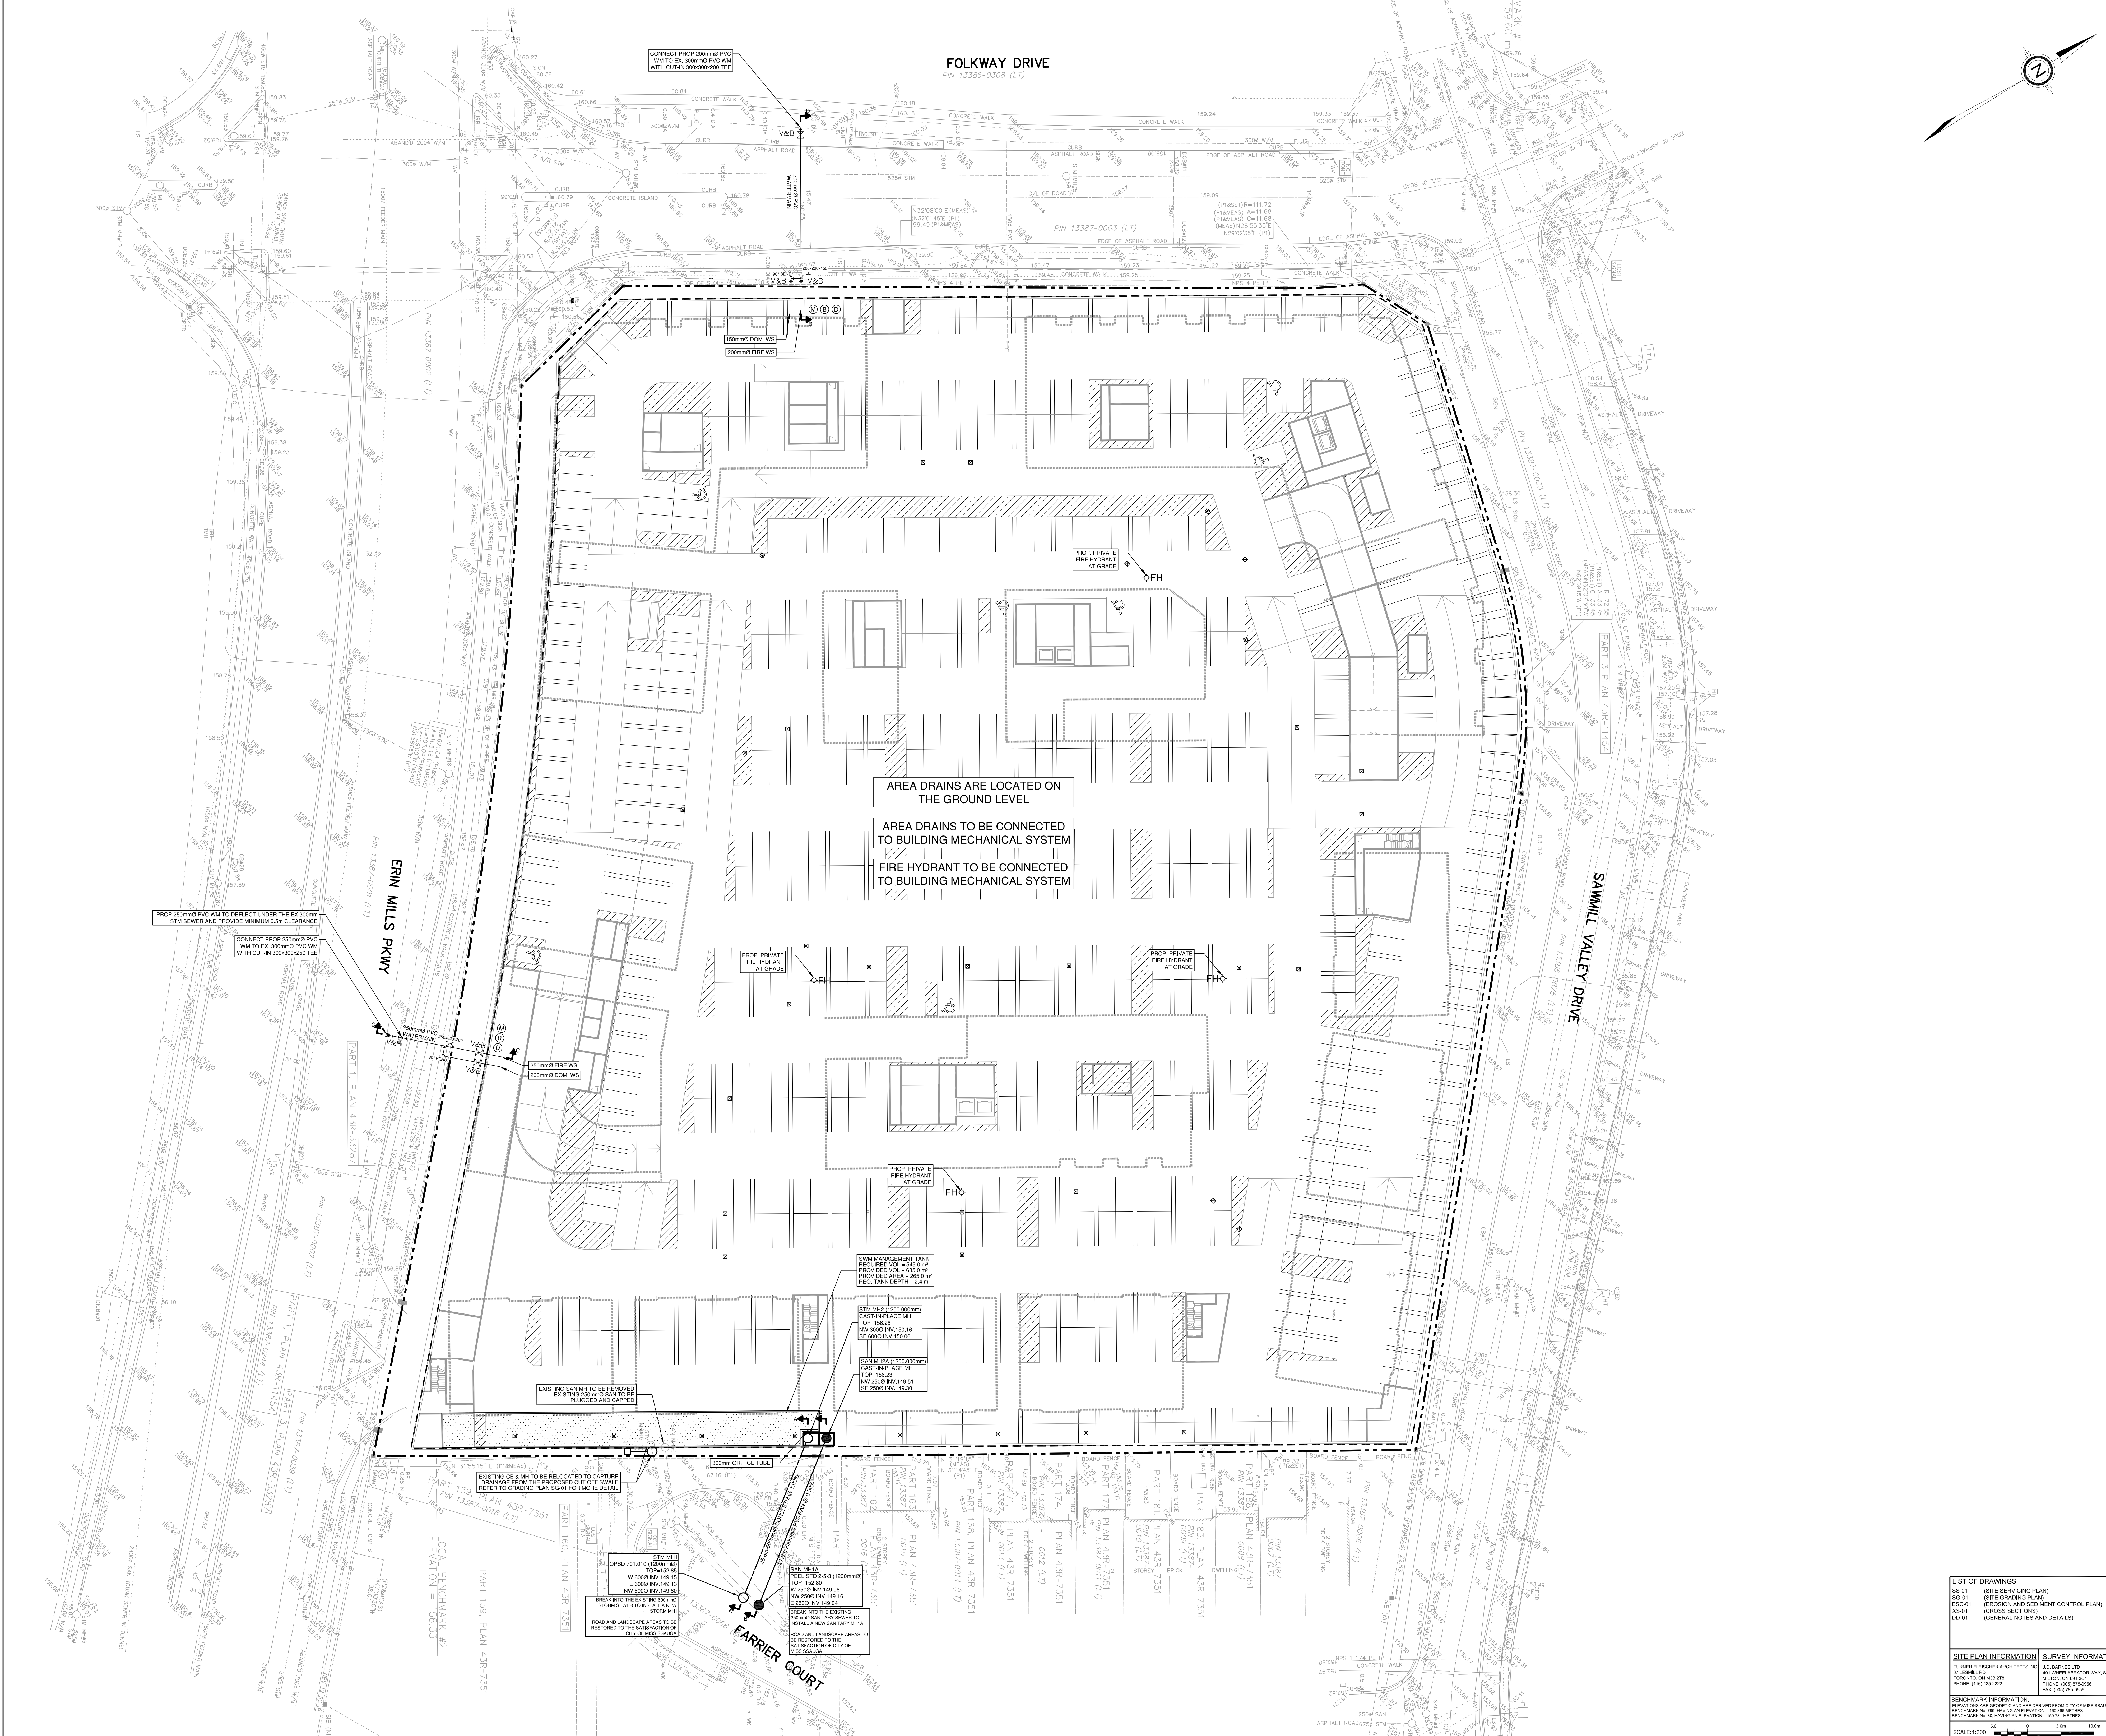



ISSUES	NO.	DESCRIPTION	DATE
	1.	ISSUE FOR 25A	JULY 22, 2022
	2.		
	3.		
	4.		

**LEGEND**

PROPERTY LINE	---
LIMIT OF UNDERGROUND LEVEL	---
PROP. DEPRESSION CURB	---
PROP. FLUSH CURB	---
PROP. DOOR / OVERHEAD DOOR	∇/∇
PROP. STORM MAINTENANCE HOLE	○
PROP. STORM CATCHBASIN MAINTENANCE HOLE	○
PROP. CIL-GRT SEPARATOR	○
PROP. SANITARY MAINTENANCE HOLE	○
PROP. CATCHBASIN / DOUBLE CATCHBASIN	○
PROP. AREA DRAIN	○
EX. STORM MANHOLE	○
EX. SANITARY MANHOLE	○
EX. CATCHBASIN / DOUBLE CATCHBASIN	○
PROP. STORM SEWER	---
PROP. SANITARY SEWER	---
PROP. WATERMAIN	---
EX. STORM SEWER	---
EX. SANITARY SEWER	---
EX. WATERMAIN	---
PROP. VALVE AND BOX	□
PROP. FIRE HYDRANT AND VALVE	□
PROP. SAMESIDE CONNECTION	---
PROP. WATER METER	---
PROP. BACKFLOW PREVENTER	---
PROP. DOUBLE CHECK DETECTOR	---

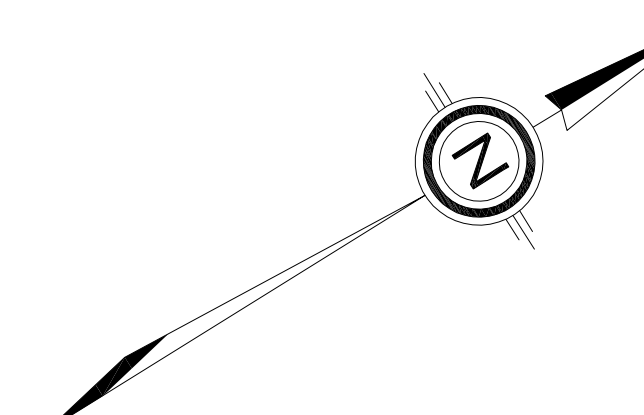

AREA DRAINS ARE LOCATED ON THE GROUND LEVEL.  
 AREA DRAINS TO BE CONNECTED TO BUILDING MECHANICAL SYSTEM.  
 FIRE HYDRANT TO BE CONNECTED TO BUILDING MECHANICAL SYSTEM.

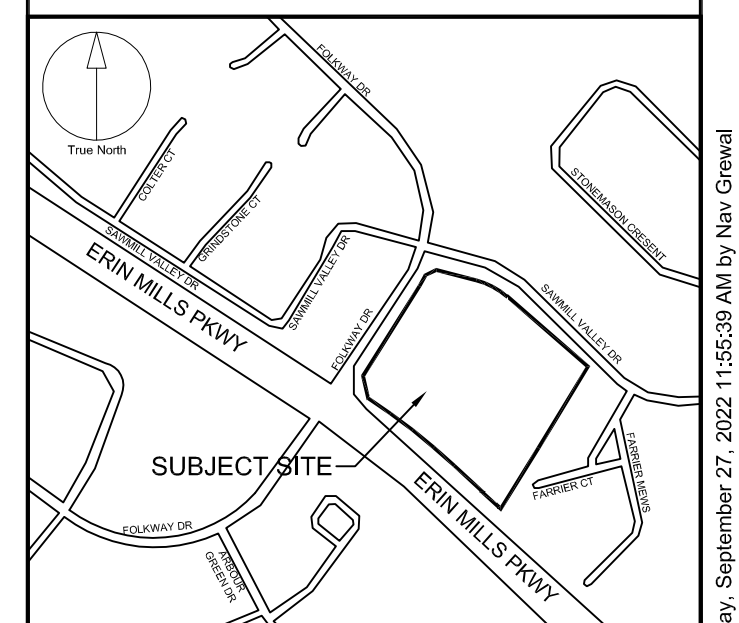

**PROJECT**  
 4099 ERIN MILL PKWY  
 CITY OF MISSISSAUGA

PROJECT NO: 137429	CHECKED BY: NDS
DRAWN BY: ST	APPROVED BY: NG
PROJECT MGR: NG	
SHEET TITLE SITE SERVICING PLAN	
SHEET NUMBER SS-01	ISSUE 01

**LIST OF DRAWINGS**

SS-01	SITE SERVICING PLAN
SS-01	SITE GRADING PLAN
SS-01	SECTIONS AND SEGMENT CONTROL PLAN
SS-01	CROSS SECTIONS
SS-01	GENERAL NOTES AND DETAILS

**SITE PLAN INFORMATION**

DESIGNED BY: IBI GROUP	DATE: JULY 22, 2022
DRAWN BY: ST	CHECKED BY: NDS
PROJECT MGR: NG	

**SURVEY INFORMATION**

DATE: JULY 22, 2022	BY: NLD STEPHEN
PROJECT NO: 137429	SHEET NO: SS-01

**BENCHMARK INFORMATION**

ELEVATION: 156.33  
 BENCHMARK NO. 35, MARKED AS 156.33

SCALE: 1:300

IBI GROUP  
 4099 ERIN MILL PKWY  
 MISSISSAUGA, ONTARIO L4X 1L5  
 CANADA  
 TEL: 905.763.2322  
 FAX: 905.763.9963  
 www.ibigroup.com