


NO.	ISSUED	DATE
1	SITE PLAN APPROVAL	2021.07.22
2	REISSUED FOR BSA	2022.09.12
3	CLIENT REVIEW	2022.12.08
4	CLIENT REVIEW	2023.02.08

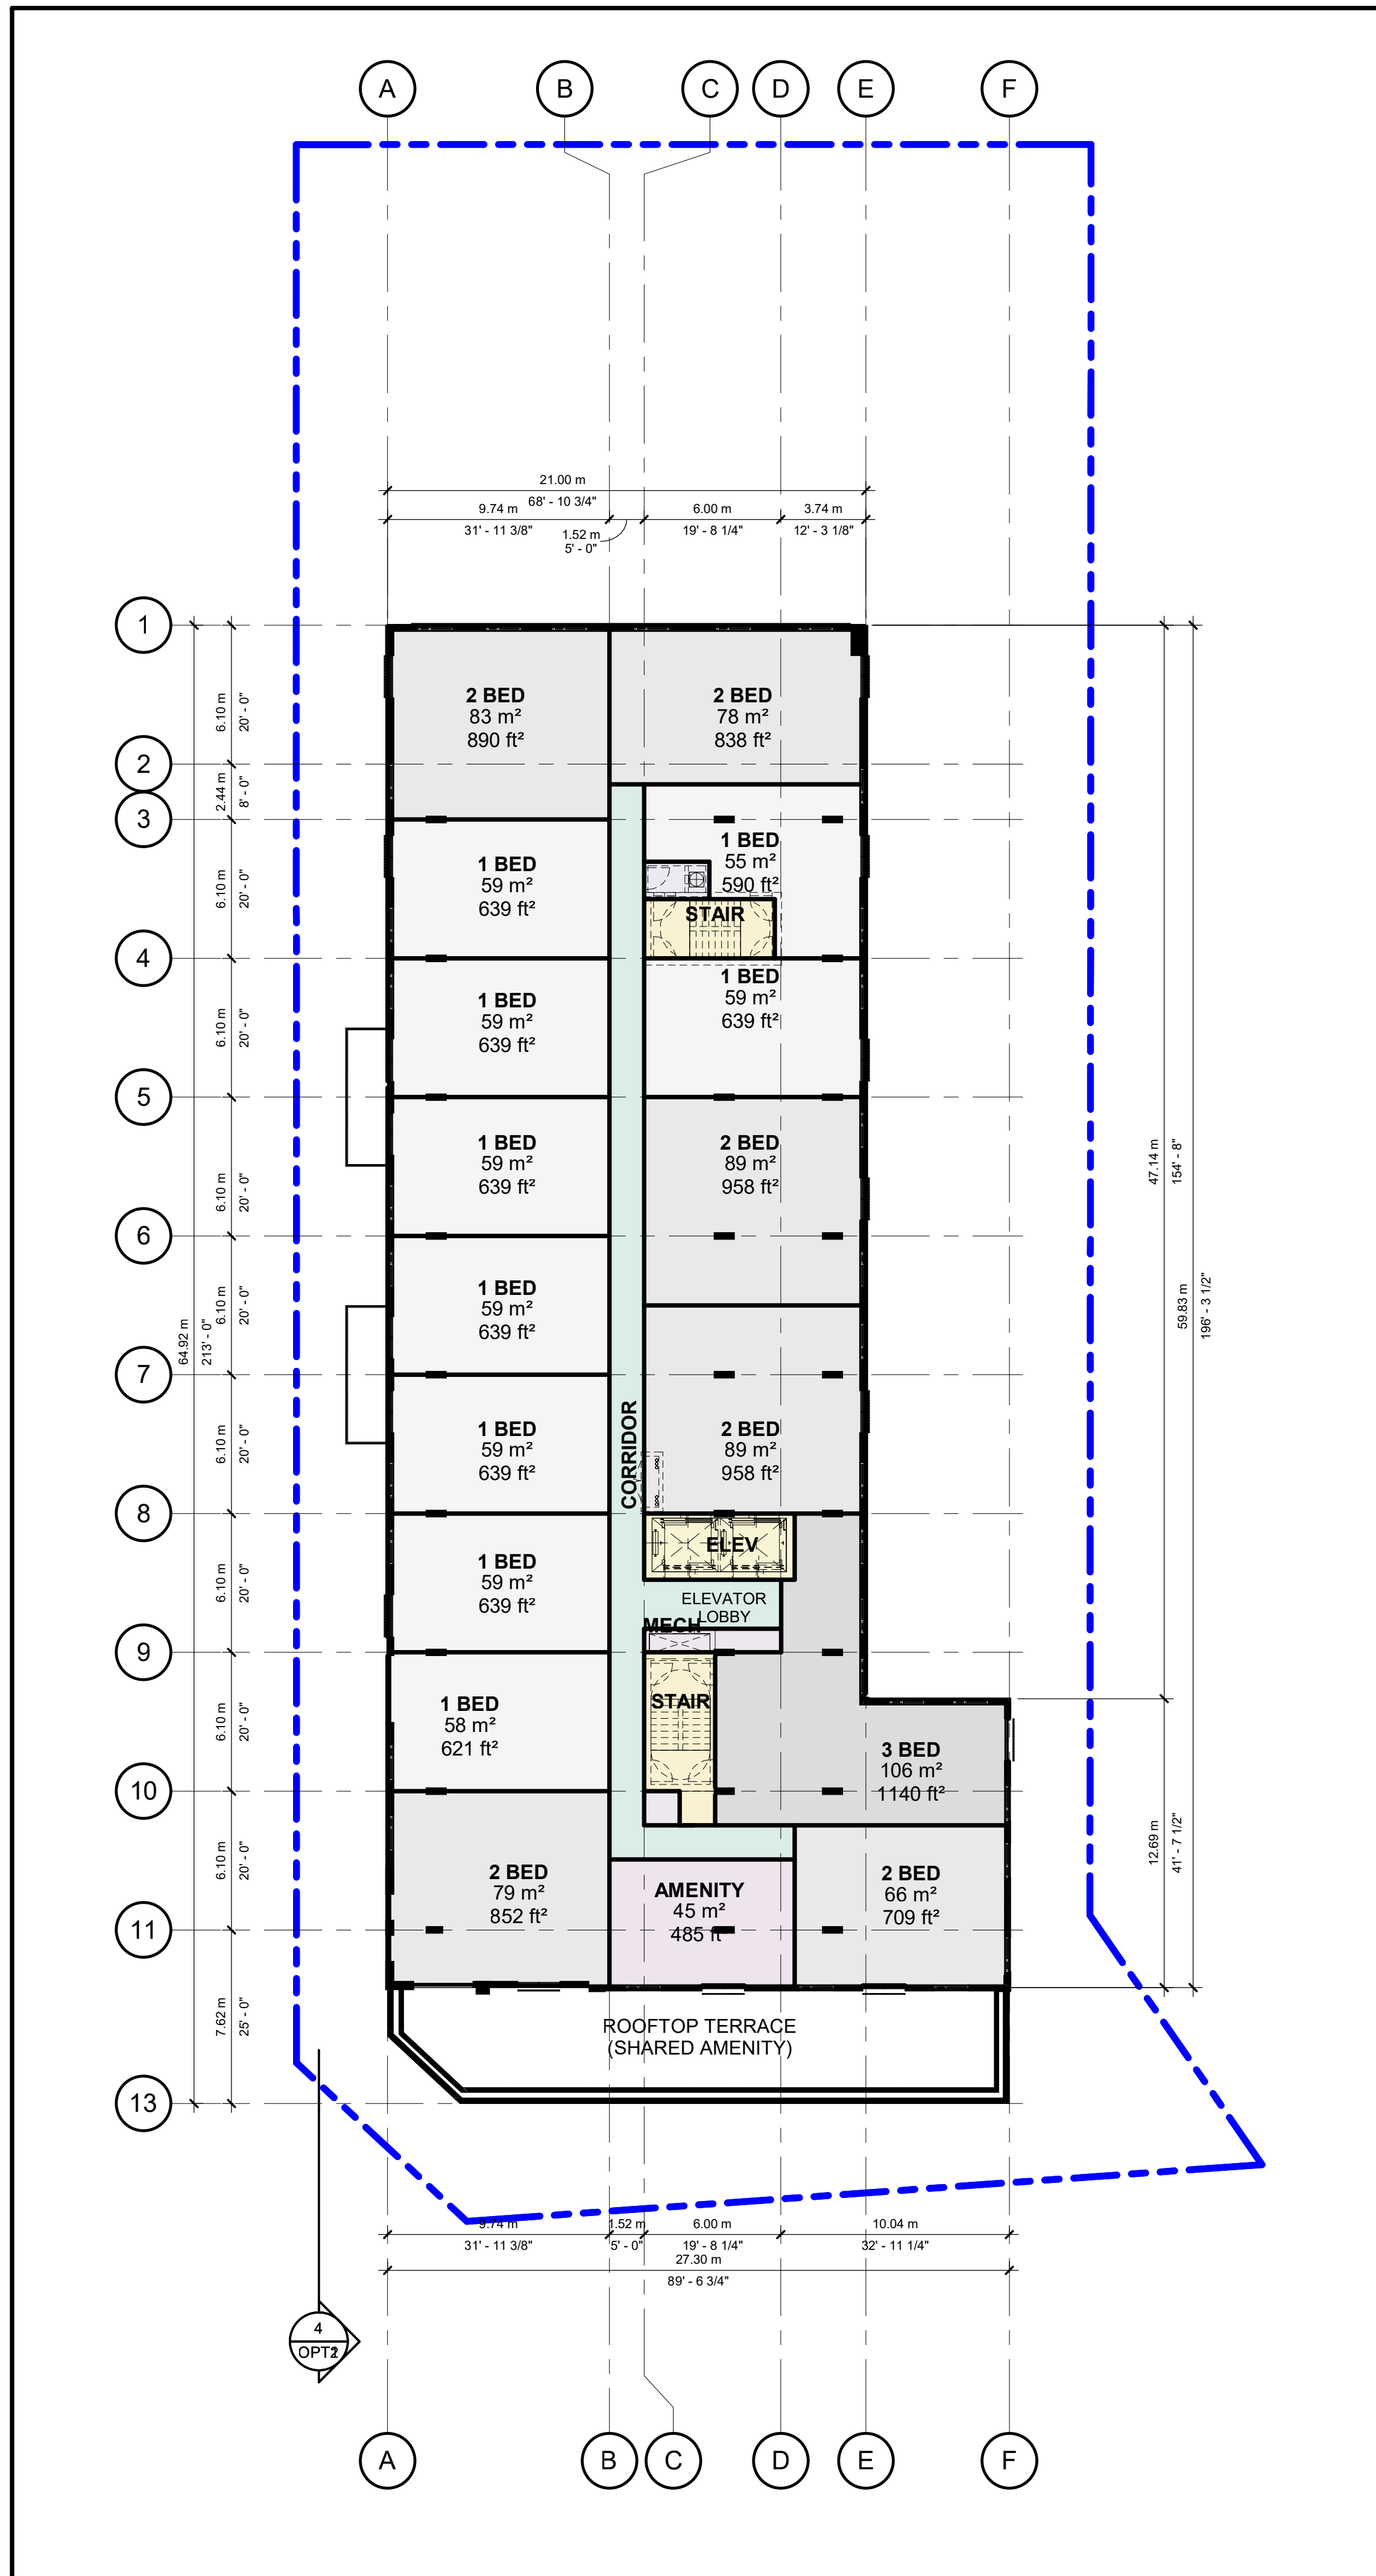

AREA STATISTICS

GROSS FLOOR AREA (BY FLOOR)			GROSS FLOOR AREA (BY FLOOR)					
	AREA (m ²)	AREA (ft ²)	%		AREA (m ²)	AREA (ft ²)	%	
GROUND FLOOR								
NON-SELLABLE	853.8 m ²	9191 ft ²	59%	LVL 7	NON-SELLABLE	150.0 m ²	1615 ft ²	11%
SELLABLE	594.1 m ²	6395 ft ²	41%	SELLABLE	1176.2 m ²	12661 ft ²	89%	
	1447.9 m ²	15585 ft ²	100%	SELLABLE	1326.3 m ²	14276 ft ²	100%	
LVL 2								
NON-SELLABLE	160.3 m ²	1726 ft ²	11%	LVL 8	NON-SELLABLE	150.0 m ²	1615 ft ²	11%
SELLABLE	1307.6 m ²	14075 ft ²	89%	SELLABLE	1176.2 m ²	12661 ft ²	89%	
	1467.9 m ²	15800 ft ²	100%	SELLABLE	1326.3 m ²	14276 ft ²	100%	
LVL 3								
NON-SELLABLE	160.3 m ²	1726 ft ²	11%	LVL 9	NON-SELLABLE	139.6 m ²	1503 ft ²	13%
SELLABLE	1306.7 m ²	14065 ft ²	89%	SELLABLE	965.8 m ²	10396 ft ²	87%	
	1467.0 m ²	15791 ft ²	100%	SELLABLE	1105.5 m ²	11899 ft ²	100%	
LVL 4								
NON-SELLABLE	160.3 m ²	1726 ft ²	11%	LVL 10	NON-SELLABLE	139.6 m ²	1503 ft ²	13%
SELLABLE	1306.7 m ²	14065 ft ²	89%	SELLABLE	965.8 m ²	10396 ft ²	87%	
	1467.0 m ²	15791 ft ²	100%	SELLABLE	1105.5 m ²	11899 ft ²	100%	
LVL 5								
NON-SELLABLE	208.7 m ²	2247 ft ²	16%	TO ROOF DECK	NON-SELLABLE	271.7 m ²	2925 ft ²	100%
SELLABLE	1117.6 m ²	12029 ft ²	84%	SELLABLE	271.7 m ²	2925 ft ²	100%	
	1326.3 m ²	14276 ft ²	100%	TOTAL GFA	13637.5 m ²	146793 ft ²		
LVL 6								
NON-SELLABLE	150.0 m ²	1615 ft ²	11%	GROSS FLOOR AREA (TOTAL)				
SELLABLE	1176.2 m ²	12661 ft ²	89%	AREA (m ²)	AREA (ft ²)	%		
	1326.3 m ²	14276 ft ²	100%	NON-SELLABLE	2544.5 m ²	27389 ft ²	19%	
				SELLABLE	11093.0 m ²	119404 ft ²	81%	
				TOTAL GFA	13637.5 m ²	146793 ft ²	100%	

UNIT STATISTICS

UNIT TYPES (BY FLOOR)			UNIT TYPES (BY FLOOR)			
UNIT	AREA	COUNT	UNIT	AREA	COUNT	
GROUND FLOOR						
1 BED	51 m ² ... 59 m ²	7	1 BED	58 m ² ... 59 m ²	8	
2 BED	89 m ²	1	2 BED	83 m ² ... 93 m ²	4	
3 BED	97 m ²	1	3 BED	100 m ² ... 107 m ²	3	
STUDIO	42 m ²	1	STUDIO	40 m ²	1	
LVL 2						
1 BED	59 m ² ... 59 m ²	9	LVL 6		16	
2 BED	83 m ² ... 92 m ²	6	LVL 7	1 BED	58 m ² ... 59 m ²	8
3 BED	95 m ² ... 111 m ²	2	2 BED	83 m ² ... 93 m ²	4	
STUDIO	42 m ²	1	3 BED	100 m ² ... 107 m ²	3	
LVL 3						
1 BED	58 m ² ... 59 m ²	9	STUDIO	40 m ²	1	
2 BED	83 m ² ... 92 m ²	6	LVL 7	1 BED	58 m ² ... 59 m ²	8
3 BED	95 m ² ... 111 m ²	2	2 BED	83 m ² ... 93 m ²	4	
LVL 4						
1 BED	58 m ² ... 59 m ²	9	LVL 8	1 BED	59 m ²	5
2 BED	83 m ² ... 92 m ²	6	2 BED	71 m ² ... 90 m ²	7	
3 BED	95 m ² ... 111 m ²	2	3 BED	96 m ²	1	
STUDIO	42 m ²	1	LVL 9	1 BED	59 m ²	5
LVL 5						
1 BED	55 m ² ... 59 m ²	9	LVL 10	1 BED	59 m ²	5
2 BED	66 m ² ... 89 m ²	6	2 BED	71 m ² ... 90 m ²	7	
3 BED	106 m ²	1	3 BED	96 m ²	1	
LVL 6						
1 BED	51 m ² ... 59 m ²	7	LVL 10	1 BED	59 m ²	5
2 BED	83 m ² ... 92 m ²	6	2 BED	71 m ² ... 90 m ²	7	
3 BED	95 m ² ... 111 m ²	2	3 BED	96 m ²	1	
STUDIO	42 m ²	1	LVL 10	3 BED	106 m ²	1
LVL 7						
1 BED	51 m ² ... 59 m ²	7	STUDIO	40 m ²	1	
2 BED	83 m ² ... 92 m ²	6	LVL 8	1 BED	58 m ² ... 59 m ²	8
3 BED	95 m ² ... 111 m ²	2	2 BED	83 m ² ... 93 m ²	4	
STUDIO	42 m ²	1	3 BED	100 m ² ... 107 m ²	3	
LVL 8						
1 BED	51 m ² ... 59 m ²	7	LVL 9	1 BED	59 m ²	5
2 BED	83 m ² ... 92 m ²	6	2 BED	71 m ² ... 90 m ²	7	
3 BED	95 m ² ... 111 m ²	2	3 BED	96 m ²	1	
STUDIO	42 m ²	1	LVL 10	1 BED	59 m ²	5
LVL 9						
1 BED	51 m ² ... 59 m ²	7	2 BED	71 m ² ... 90 m ²	7	
2 BED	83 m ² ... 92 m ²	6	3 BED	96 m ²	1	
3 BED	95 m ² ... 111 m ²	2	LVL 10	3 BED	106 m ²	1
STUDIO	42 m ²	1	LVL 10	1 BED	59 m ²	5
LVL 10						
1 BED	51 m ² ... 59 m ²	7	2 BED	71 m ² ... 90 m ²	7	
2 BED	83 m ² ... 92 m ²	6	3 BED	96 m ²	1	
3 BED	95 m ² ... 111 m ²	2	LVL 10	3 BED	106 m ²	1
STUDIO	42 m ²	1	LVL 10	1 BED	59 m ²	5
Grand total: 153						

UNIT MIX (TOTAL BUILDING)			
UNIT	AREA	COUNT	%
1 BED	51 m ² ... 59 m ²	77	50%
2 BED	66 m ² ... 93 m ²	51	33%
3 BED	95 m ² ... 111 m ²	19	12%
STUDIO	40 m ² ... 42 m ²	6	4%
TOTAL UNITS		153	100%

PARKING & AMENITY

VEHICLE PARKING		BICYCLE PARKING	
DESCRIPTION	COUNT	DESCRIPTION	COUNT
VISITOR			
PARKING LEVEL P1		PARKING LEVEL P3	
BIKE RACK (1.8m x 0.6m)	8	BIKE RACK (1.8m x 0.6m)	8
ACCESSIBLE A - 3.4m x 5.8m	1	PARKING LEVEL P2	
ACCESSIBLE B - 2.4m x 5.8m	1	BIKE RACK (1.8m x 0.6m)	8
TYPICAL PARKING - 2.6m x 5.6m	32	PARKING LEVEL P1	
	34	BIKE RACK (1.8m x 0.6m)	8
RESIDENT			
PARKING LEVEL P3		GROUND FLOOR	
5.6m X 2.6m	69	BIKE RACK STACKED (1.8m x 0.6m)	82
PARKING LEVEL P2		BIKE RACK STACKED (1.8m x 0.6m)	106
5.6m X 2.6m	63		
ACCESSIBLE A - 3.4m x 5.8m	1		
ACCESSIBLE B - 2.4m x 5.8m	1		
PARKING LEVEL P1			
5.6m X 2.6m	25		
EY PARKING - 2.6m x 5.6m	2		
	161		
	195		

AMENITY CALCULATIONS		
NAME	AREA (m ²)	AREA (ft ²)
SHARED (GROUND FLOOR)		
SHARED PATIO & GREEN SPACE	241.7 m ²	2602 ft ²
INDOOR AMENITY	189.5 m ²	2040 ft ²
SHARED (FIFTH FLOOR)	431.2 m ²	4642 ft ²
INDOOR AMENITY	47.0 m ²	506 ft ²
ROOFTOP TERRACE	107.0 m ²	1151 ft ²
PRIVATE	19.0 m ²	205 ft ²
BALCONY / TERRACE	432.6 m ²	4658 ft ²
	1017.8 m ²	10955 ft ²

DO NOT SCALE DRAWINGS. USE ONLY DRAWINGS MARKED "ISSUED FOR CONSTRUCTION". VERIFY CONFIGURATIONS AND DIMENSIONS ON SITE BEFORE BEGINNING WORK. NOTIFY ARCHITECT IMMEDIATELY OF ANY ERRORS, OMISSIONS OR DISCREPANCIES.

CHAMBERLAIN ARCHITECT SERVICES LIMITED AND CHAMBERLAIN CONSTRUCTION SERVICES LIMITED HAVE SIMILAR OWNERSHIP.

CHAMBERLAIN ARCHITECT SERVICES LIMITED HAS COPYRIGHT. CONSTRUCTING A SUBSTANTIALLY SIMILAR BUILDING WITHOUT PERMISSION MAY INFRINGE THE COPYRIGHT OWNERS RIGHTS. MAKING MINOR CHANGES TO PLANS DOES NOT NECESSARILY AVOID COPYRIGHT INFRINGEMENT. INNOCENT INFRINGEMENT IS NOT A DEFENSE TO COPYRIGHT INFRINGEMENT. ©

SEAL

RESIDENTIAL MID-RISE

1303 LAKESHORE RD E
MISSISSAUGA, ON

SHEET NAME

FLOOR PLANS - 5TH-8TH

START DATE	JUNE 2021
DRAWN BY	KO
CHECKED BY	LC
SCALE	1 : 200
PROJECT NO.	121027
DRAWING	

A101

C:\Users\mjiang\Documents\121027 - 1303 Lakeshore MISS - Bulding - 2023.02.07.mss\sheet\c@chamberlainpd.com