


POPs SECTION H-H'

Scale 1:50

Scale 1:50

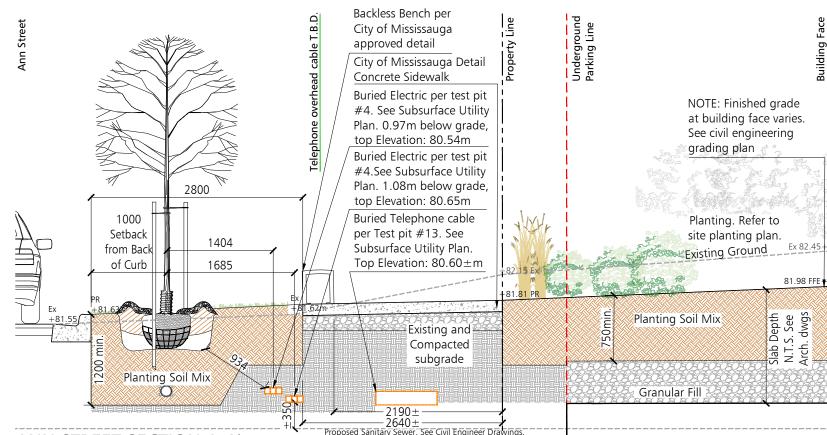


ANN STREET SECTION A-A'

5000 - See Arch. Dwg. 3000 POPs Easement - See Arch. Dwg. 2000 - See Arch. Dwg. Patio Wall. Refer to Arch. Site Plan. POPs SECTION G-G'

1:300


Scale 1:50

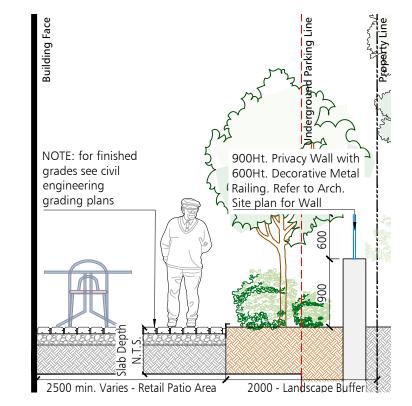

Buffer Planting Retail Terrace/Patio City of Mississauga Detail NOTE: for finished Concrete Sidewalk grades see civil Concrete Curb engineering grading plans Overhead Cable & high-tension power lines and poles to remain Per Arch Site Plan

RETAIL PATIO SECTION F-F' Scale 1:50


Scale 1:50

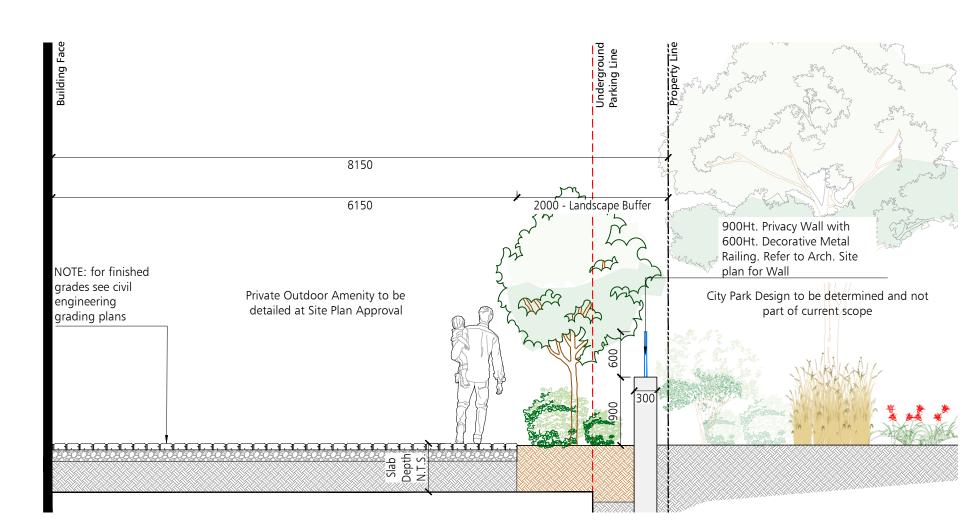

PARK STREET SECTION E-E'

OUTDOOR AMENITY AREA WALKWAY SECTION D-D'

Scale 1:50

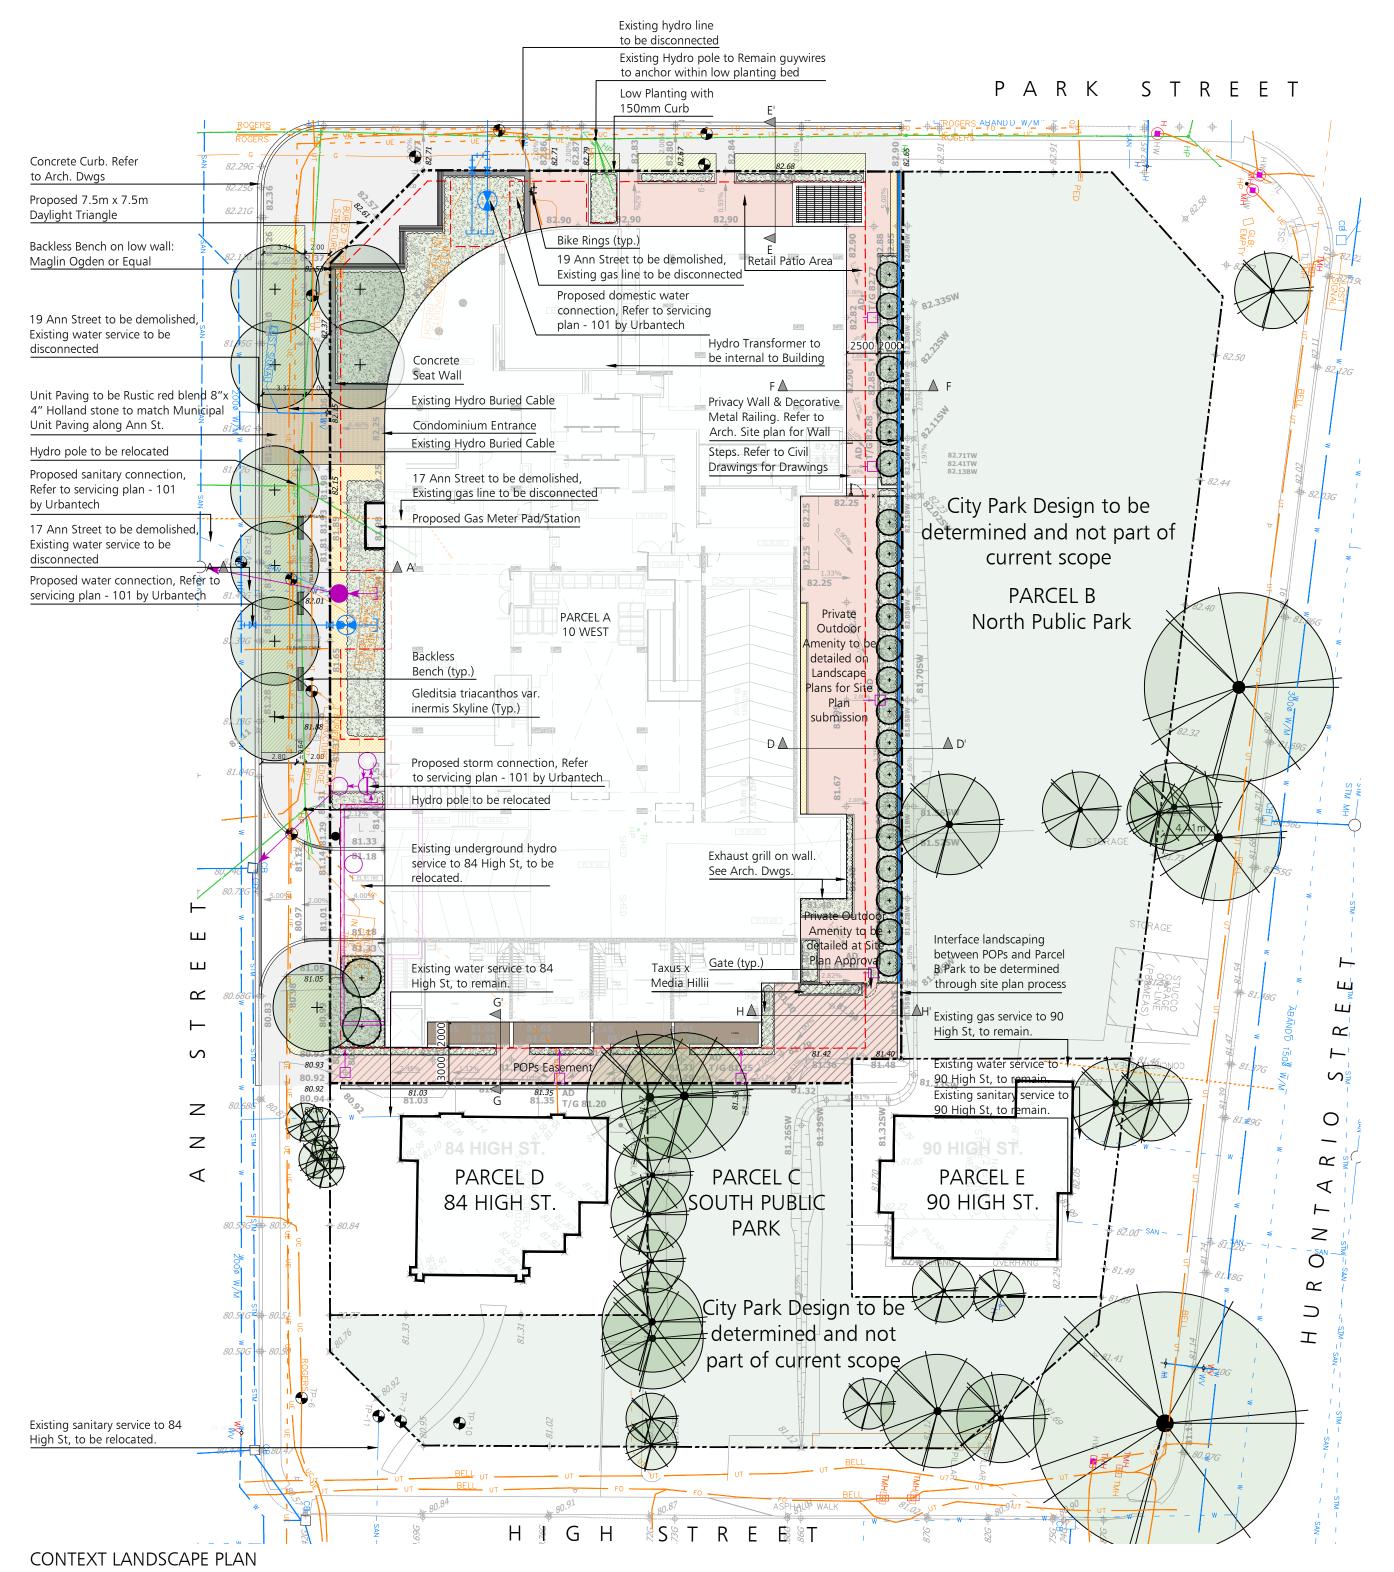

LEGEND

Proposed Deciduous/Small Flowering Tree

— – – Property Line

--- Limit of Underground Parking Proposed Privacy wall with Decorative Metal Railing

— × — Proposed 1.5m Decorative Metal Fencing — Buried Lines

——— Overhead Lines

—w—w— Water Lines

———— Proposed Servicing Lines

POPs Easement Area

Public Parks Area

Perennials/Ground Cover



Concrete Paving

Proposed Shrubs

+82.58 Proposed grades per civil engineering drawings

Note: All Drawings by Baker Turner inc. to be Printed in Colour.

REVISIONS 04 Aug 2023 Issued for 3rd round OPA/ZBL Submission

6 July 2023 Issued for Client Review 7 Jun 2023 Issued for Client Review

08 May 2023 Issued for Client Review 09 Jan 2023 Issued for Client Review

05 Jan 2023 Issued for Client Review 25 Oct 2022 Issued for 2nd round OPA/ZBL submission


18 Oct 2022 Issued for Coordination 14 Oct 2022 Issued for Client Review

03 Oct 2022 Issued for Client Review

DATE DESCRIPTION

NOTE: Contractor is to check and verify all dimensions and conditions on the project, and is to immediately report any discrepancies to the landscape architect before proceeding with the work.



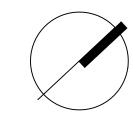



Landscape Architecture | Site Design

Suite 234 2010 Winston Park Drive

Tel: (905) 453-9398 web: bakerturner.com email: tba@bakerturner.com

Oakville Ontario L6H 5R7

Project Title 10 WEST GO GP INC.

High Street Residential 17 & 19 Ann St.; 84 & 90 High St Mississauga ON

CONTEXT LANDSCAPE PLAN & SECTIONS

Date August 2020	Issued
Job Number	Drawn By
BTI-1490	KC, AS, EO
Scale	Checked By
As Shown	JW/TT
Sheet Number	File Number
L.1	OZ/OPA 22-3 W1