
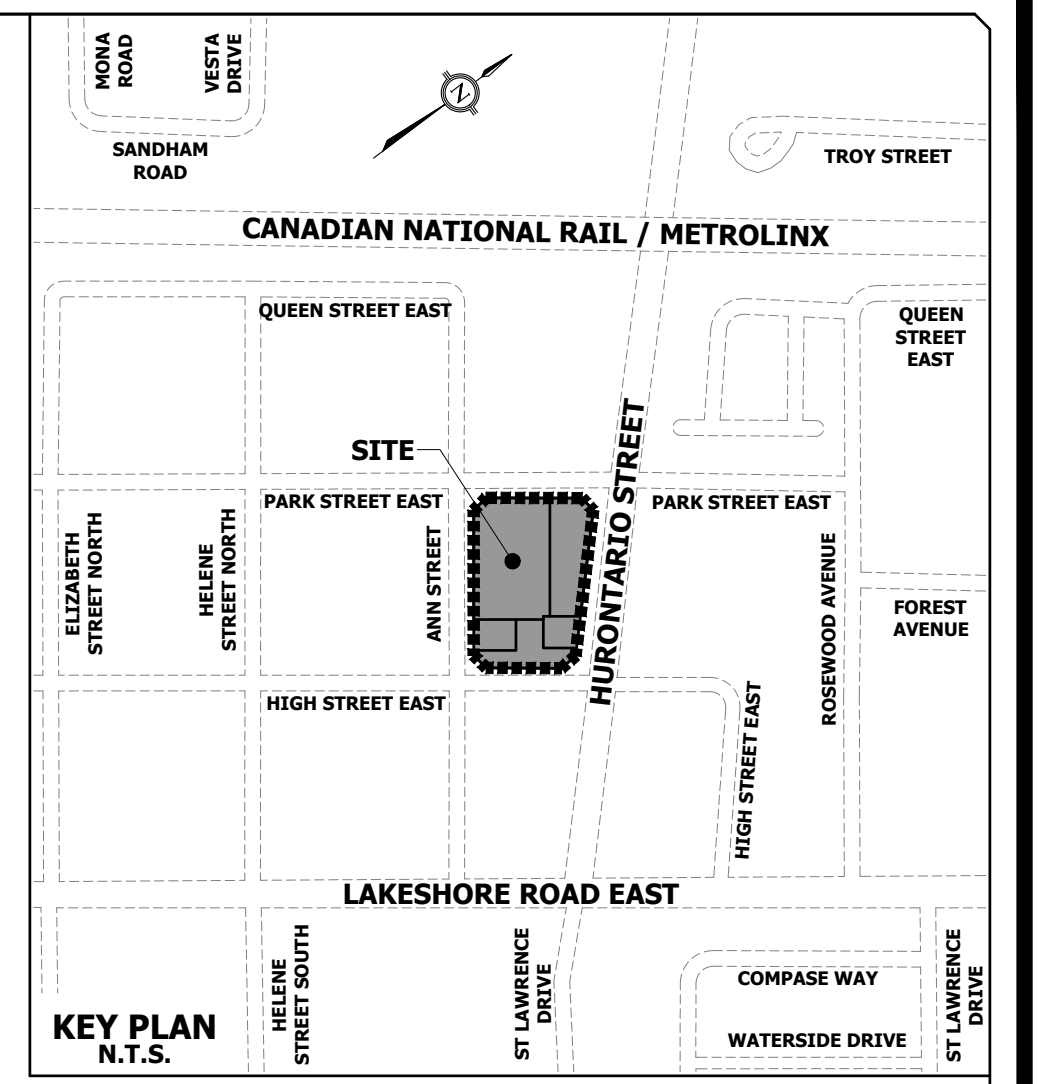


PLOT DATE: August 23, 2023 8:43:38 AM

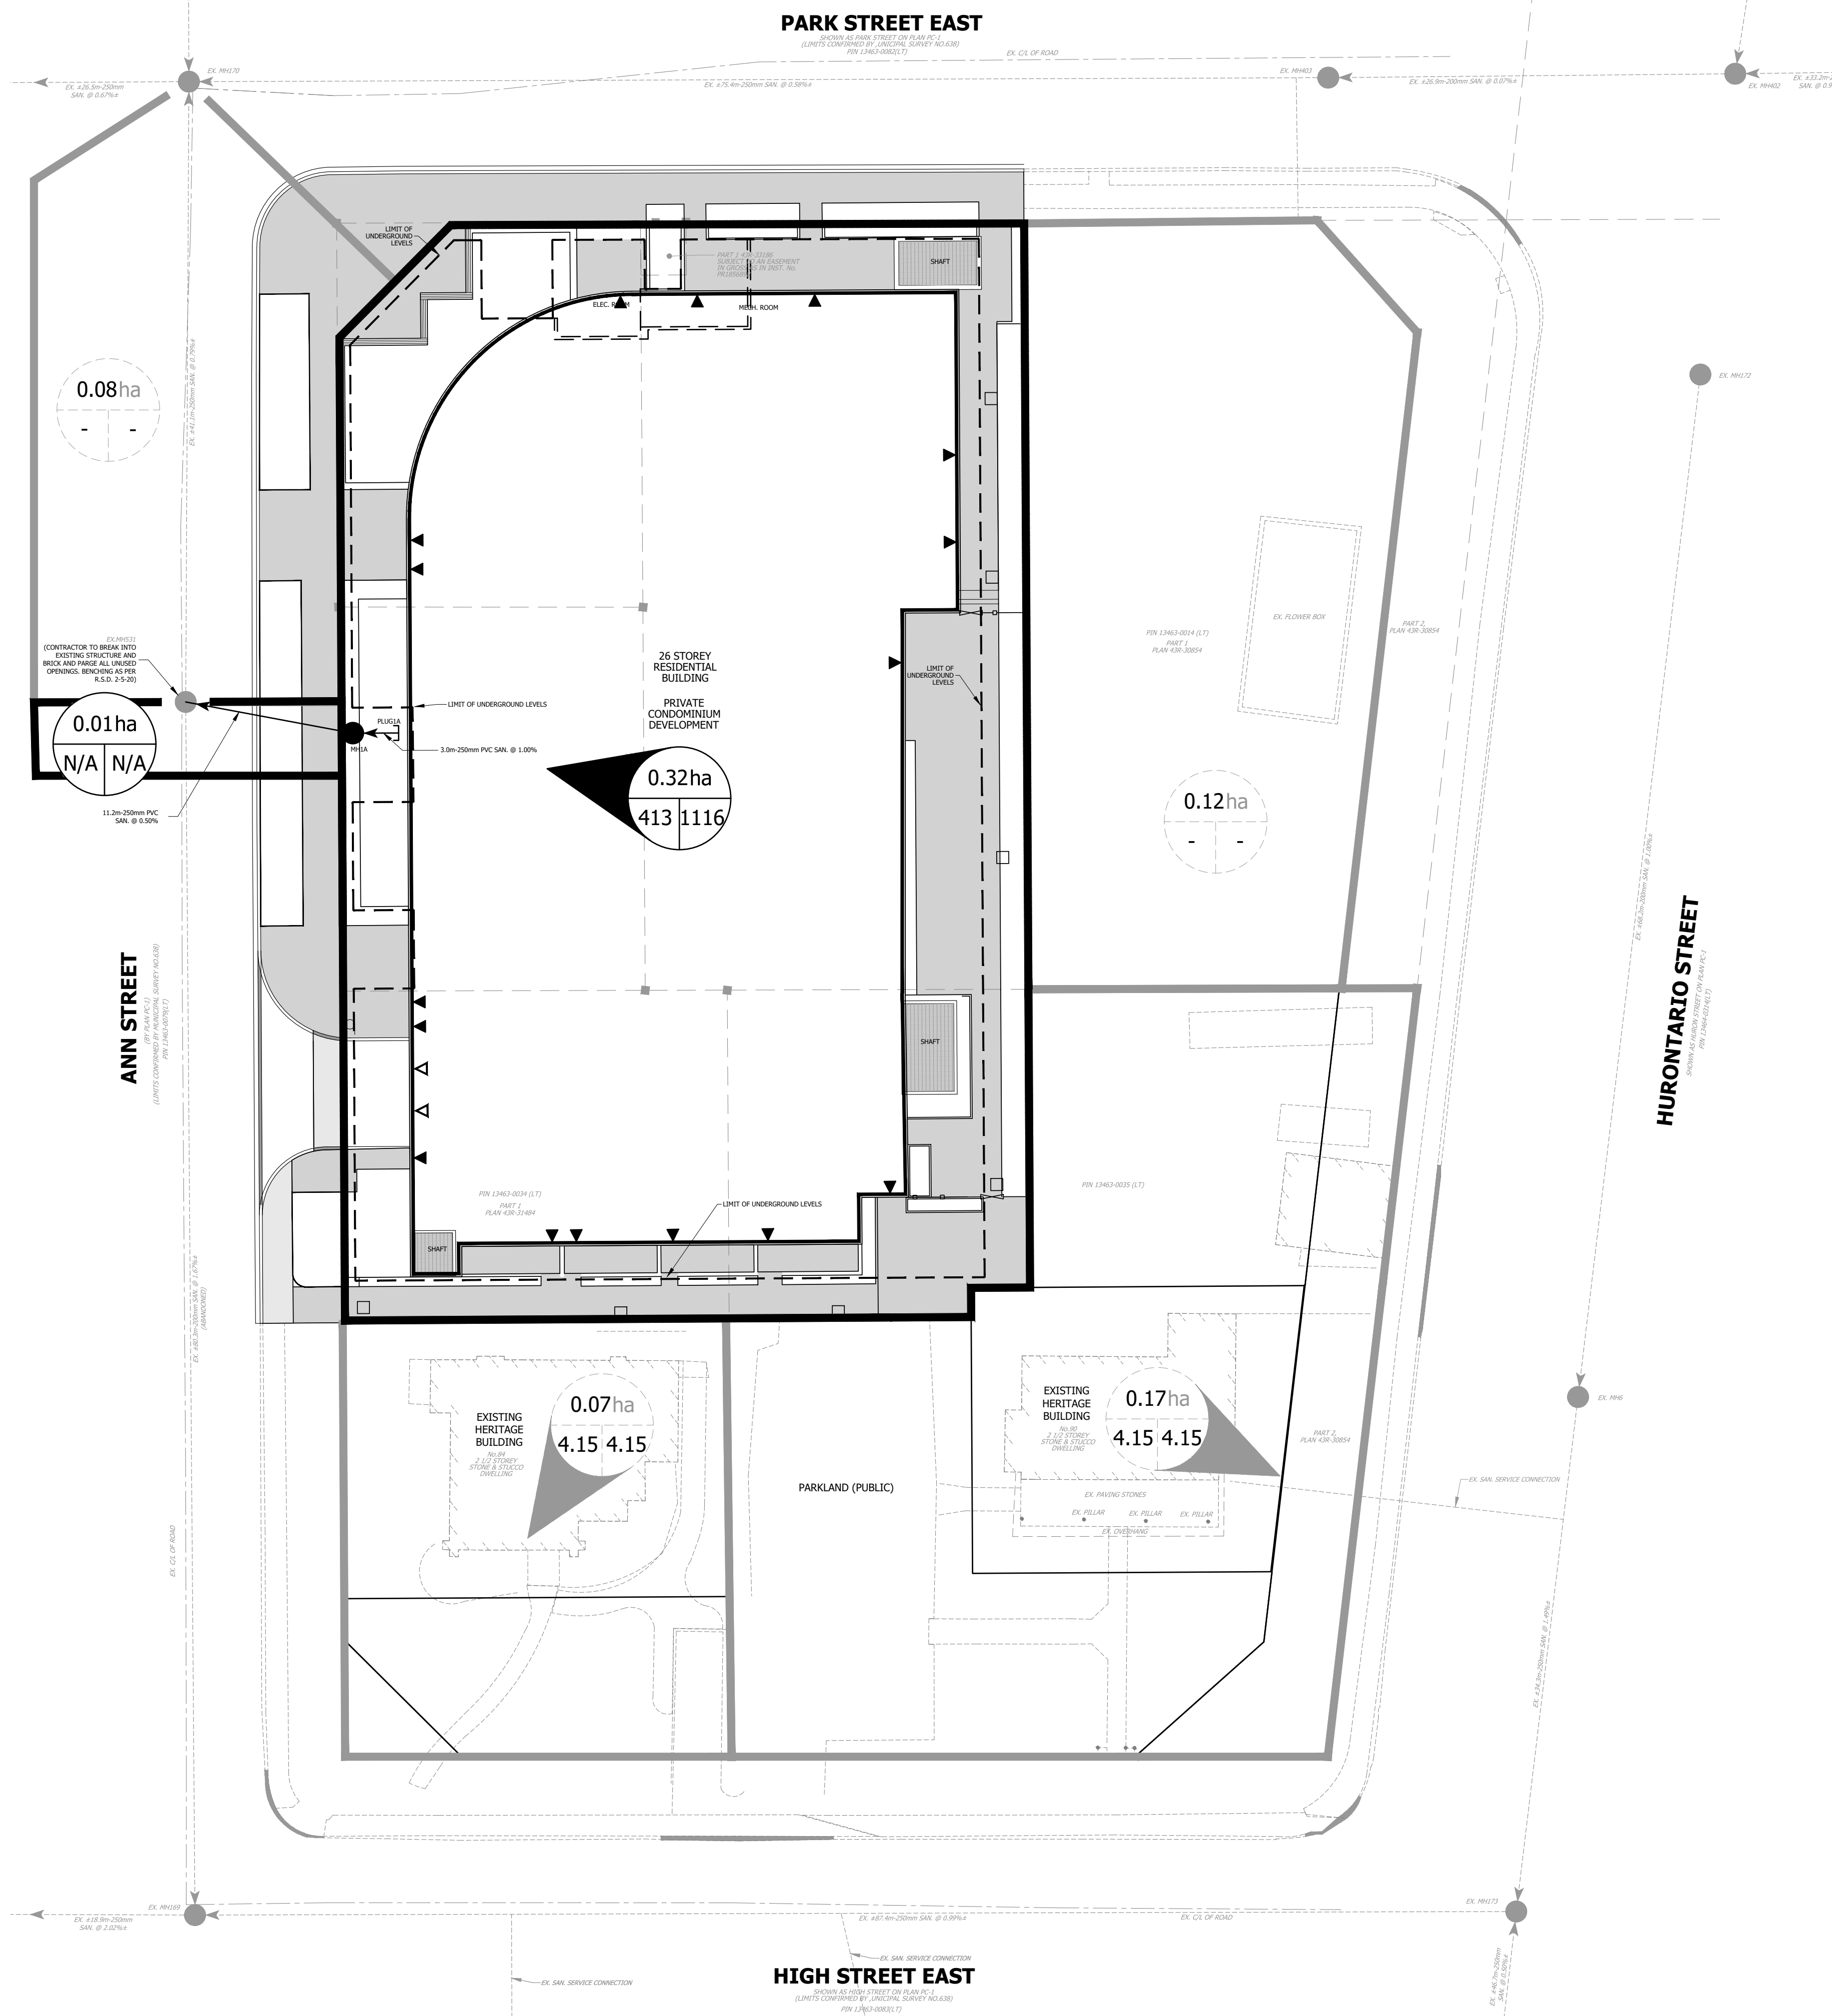

LEGEND

- SANITARY SEWER AND MANHOLE
- EXISTING SANITARY SEWER AND MANHOLE
- DRAINAGE AREA (ha)
- POPULATION
- UNIT COUNT
- EXISTING DRAINAGE AREA (ha.)
- POPULATION
- POPULATION PER UNIT
- DRAINAGE AREA BOUNDARY
- EXISTING DRAINAGE AREA BOUNDARY
- LIMIT OF PROPERTY
- LIMIT OF UNDERGROUND LEVELS
- PROPOSED FENCE
- PROPOSED GATE

ELEVATION NOTE
 ELEVATIONS SHOWN ON THIS PLAN ARE RELATED TO GEODETIC DATUM AND ARE DERIVED FROM THE CITY OF MISSISSAUGA BENCHMARKS:
 No. 72: ELEVATION=76.12m
 No. 73: ELEVATION=61.38m

BENCHMARK NOTE
 LB#1 SANITARY MANHOLE 0.696m FROM THE CENTER LINE OF THE ROAD AT THE INTERSECTION OF ANN STREET AND HIGH STREET.
 ELEVATION=80.36m
 LB#2 SANITARY MANHOLE 1.345m FROM THE CENTER LINE OF THE ROAD AT THE INTERSECTION OF PARK STREET AND HURONTARIO STREET.
 ELEVATION=82.51m

TOPOGRAPHIC SURVEY PREPARED BY J.D. BARNES LIMITED, JANUARY 28, 2020.

ISSUED FOR OPA & RECORDING SUBMISSION DATE OCT. 26, 2022	REVISED STREETScape DATE MAR. 24, 2023	ISSUED FOR 3RD ZONING SUBMISSION DATE APR. 19, 2023	ISSUED FOR OPA & RECORDING SUBMISSION DATE AUG. 02, 2023
---	---	--	---



Urbantech Consulting
 A Division of Leighton-Zec West Ltd.
 2030 Bristol Circle, Suite 105
 Oakville, ON, L6H 0H2
 TEL. 905.829.8818 • urbantech.com

10 WEST GO GP INC.
 17 & 19 ANN STREET, 84 & 90 HIGH STREET
 OZ OPA 22-3

Region of Peel
 working with you

MISSISSAUGA

SANITARY DRAINAGE PLAN

REGION FILE No. XXX	CITY FILE No. XXX
SCALE: 1:250	AREA Z-08-C5/D
DRAWN BY: A.G.	CHECKED BY: R.M./R.B.T.M
DATE: APRIL 2023	PROJECT No. 19-241
SHEET OF	PLAN No. 301
DATE: APRIL 2023	DATE: APRIL 2023
SHEET OF	C-

FILE: F:\PROJECTS\19-241 (ANN & HIGH STREET)\03 DRAWINGS\300 - DRAINAGE\301 SANITARY DRAINAGE PLAN.DWG