GLOBAL 6 Leswyn Road Toronto, Ontario, M6A 1K2 fax (416)256-4449 Design Architect 660R College Street (Rear Lane) Planning, Urban Design & Landscape Architect MHBC Planning, Urban Design & Landscape Architecture 7050 Weston Road, Suite 230, C.F. Crozier & Associates 211 Yonge street, Suite 301, JULY 31, 23 FOR REVIEW & SUBMISSION JULY 25, 23 FOR CIVIL COORDINATION JULY 20, 23 | DELETE P2 PARKING/ REVISED SITE PLAN IN JULY 17, 23 REVISED STATS FOR COORDINATION JUN 29, 23 REVISED FOR COORDINATION JUN 14, 23 REVISED SOUTH ENTRANCE JUN 05, 23 FOR COORDINATION MAY 31, 23 | SPA PROGRESS FOR COORDINATION APL 13, 23 REVISED CONCEPT PLAN R3 DEC 04, 22 REVISED CONCEPT PLAN R2 OCT 28, 22 REVISED CONCEPT PLAN R1 OCT 19, 22 REVISED TO MTO COMMENTS SEPT 02, 22 ISSUED FOR REVIEW DESCRIPTION CONTRACTOR MUST CHECK AND VERIFY ALL DIMENSIONS AND BE RESPONSIBLE FOR SAME, REPORTING ANY DISCREPANCIES TO THE ARCHITECT BEFORE COMMENCING WORK.
ALL DRAWINGS, PRINTS AND SPECIFICATIONS ARE THE PROPERTY OF THE ARCHITECT AND MUST BE RETURNED THIM ON COMPLETION OF WORK.
LATEST APPROVED DRAWINGS ONLY TO BE USED FOR CONSTRUCTION.
PRINTS ARE NOT TO BE SCALED. PROJECT NAME 4 STOREY SELF STORAGE FACILITY DRAWN BY CHECKED BY DRAWING TITLE

DYMON CAPITAL CORP.

tel (416)256-4440

TACT Architecture Inc

Woodbridge ON. L4L 8G7 tel: (905) 761-5588

Consulting Engineers

Toronto ON. M5B 1M4 tel: (416) 477-3392

Toronto ON. M6G 1B8 tel: (416) 516-1949


2-1830 WALKLEY ROAD OTTAWA ON. K1H 8K3

& 1 STOREY INDUSTRIAL CONDO 3855 DUNDAS ST. WEST

MISSISSAUGA ON

May 22, 2023 AS NOTED

2ND FLOOR

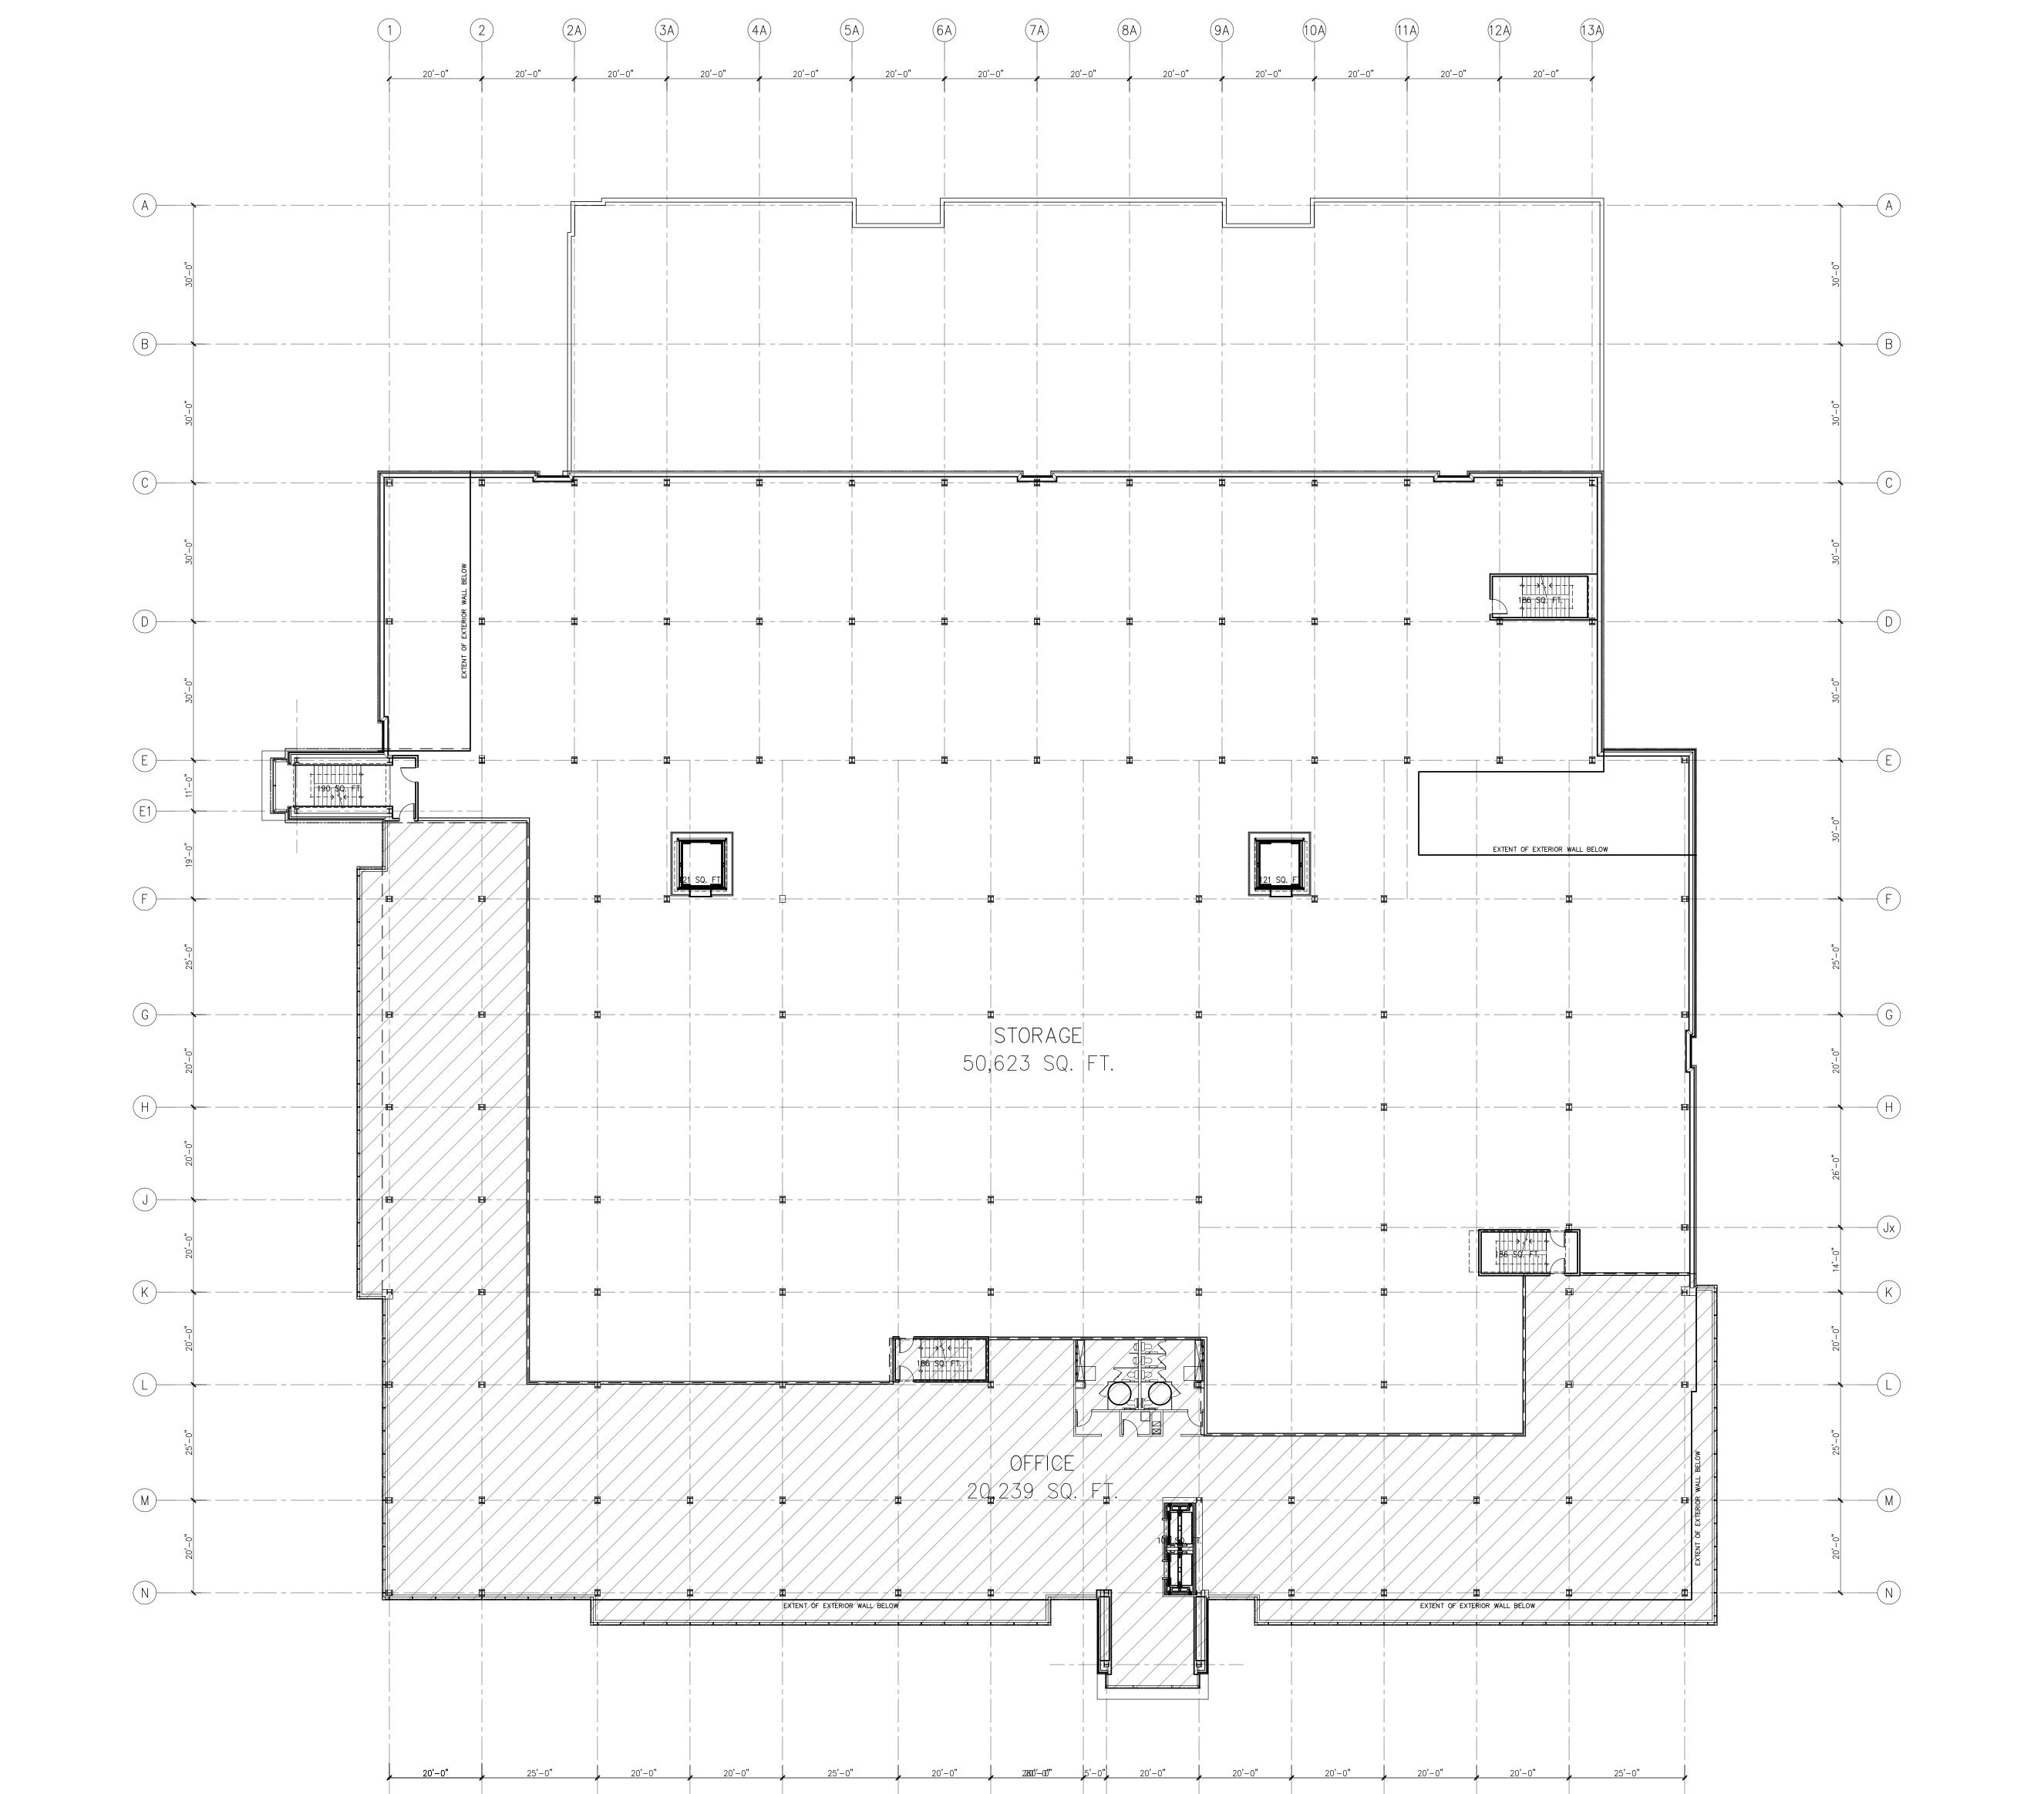

2ND FLOOR PLAN