


Suite Type	
Unit Type	Count
1B	5
1B-D	5
2B	4
2B-D	6
2BI	9
	29

Units per level			
Number	GAJ Unit Type	Area	Area (SF)
723	2B	68 m²	731 R²
724	2B	68 m²	728 R²
725	2B	68 m²	728 R²
726	2B	86 m²	927 R²
727	1B	51 m²	550 R²
728	2B-D	89 m²	959 R²
729	2B-D	89 m²	958 R²
730	1B-D	61 m²	652 R²
731	1B	55 m²	597 R²
Level 08			
801	2B-D	80 m²	865 R²
802	1B-D	59 m²	637 R²
803	2BI	64 m²	684 R²
804	2BI	64 m²	684 R²
805	2BI	64 m²	684 R²
806	2BI	64 m²	684 R²
807	2BI	64 m²	684 R²
808	2BI	64 m²	684 R²
809	2BI	64 m²	684 R²
810	1B	54 m²	579 R²
811	1B	59 m²	637 R²
812	2BI	66 m²	712 R²
813	1B	50 m²	543 R²
814	1B-D	59 m²	637 R²
815	1B-D	61 m²	660 R²
816	2BI	70 m²	737 R²
817	1B-D	62 m²	666 R²
818	2B-D	97 m²	1043 R²
819	2B-D	100 m²	1071 R²
820	2B-D	102 m²	1093 R²

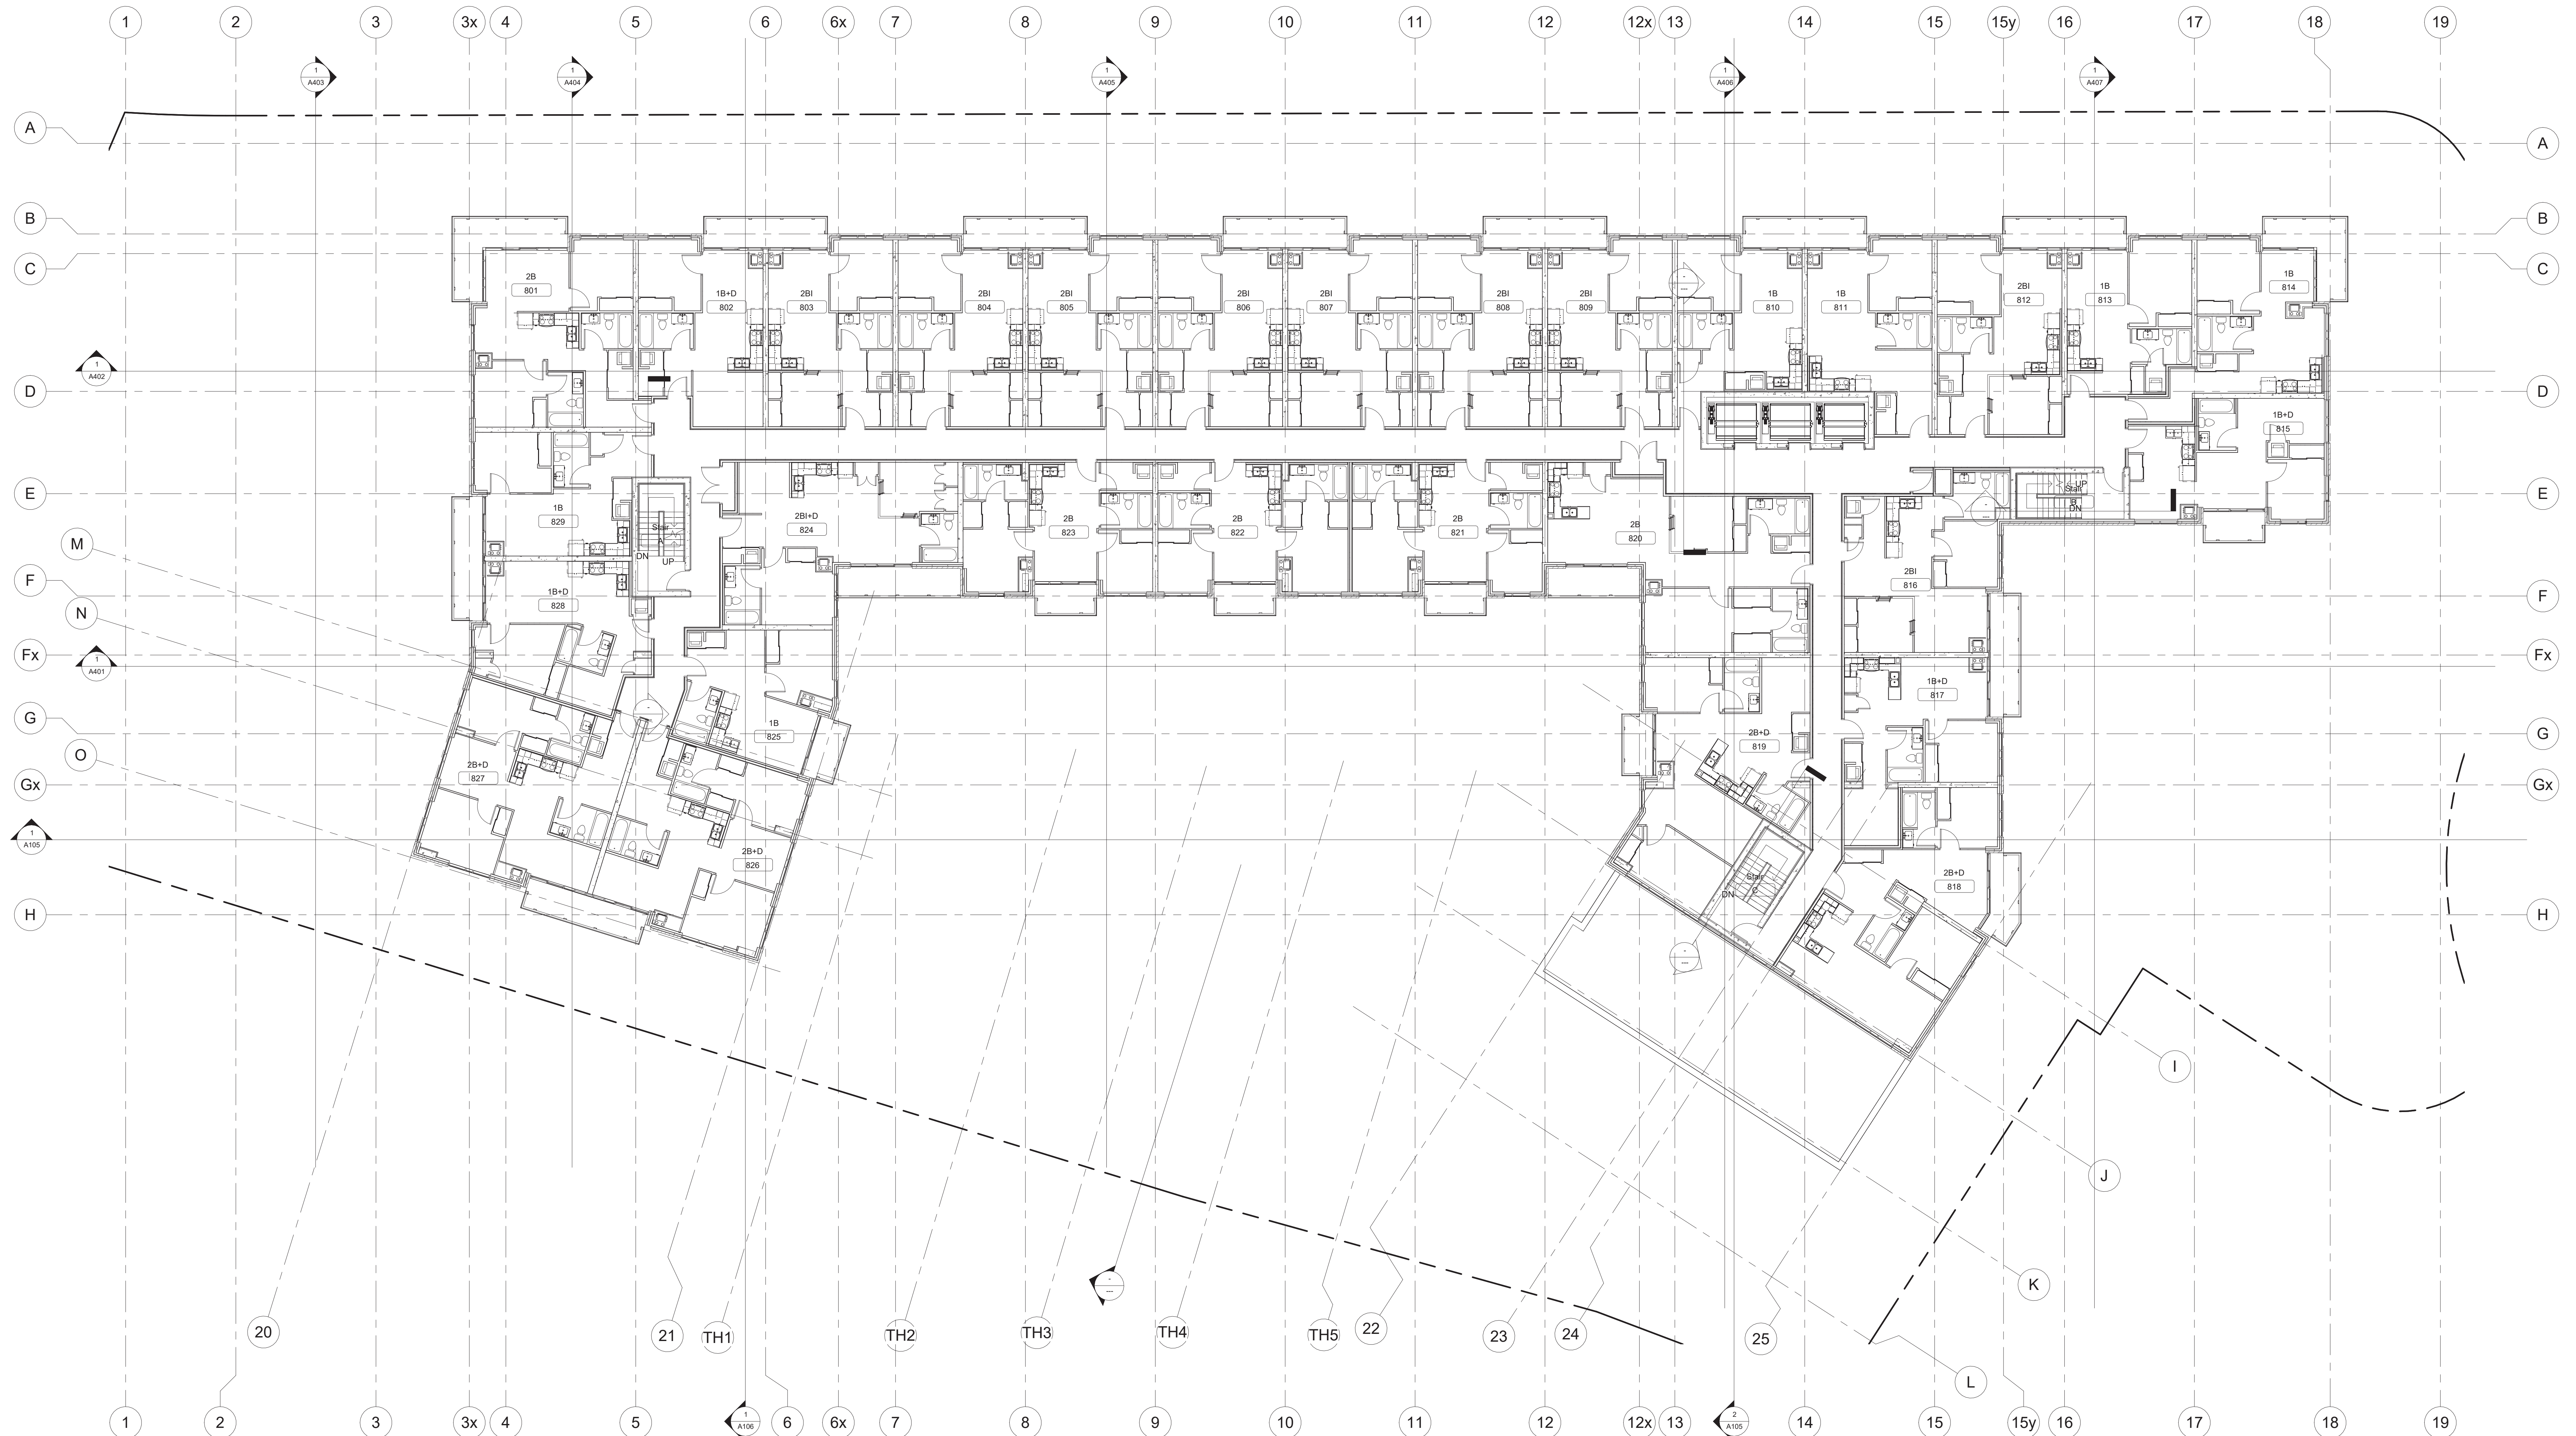

DATE	ISSUED FOR
2023/01/27	ISSUED FOR REZONING

NO.	DATE	DESCRIPTION
1	2023/01/27	ISSUED FOR REZONING

REVISIONS

Contractor must check and verify all dimensions and be responsible for same; reporting any discrepancies to the Architect before commencing work.

All drawings, prints and specifications are the property of the Architect and must be returned to him on completion of work. Latest drawings only to be used for construction.

Prints are not to be scaled.

GLOBAL
ARCHITECTS
6 Leavyn Road, Toronto, Ontario M6A 1K2
ph: 416 256 4440 fx: 416 256 4449

FOREST GREEN
HOMES

CLIENT: Forest Green Homes
150 RUTLEDGE RD.
MISSISSAUGA (Streetsville) Ont.

PROJECT NAME: Vic 2
150 RUTLEDGE RD.
MISSISSAUGA (Streetsville) Ont.

DRAWN BY: CM, DG
CHECKED BY: RP, PP
DATE: 04/28/22
SCALE: 1:125
DWG. TITLE: 8th FLOOR PLAN

PROJECT NO.	A211
22-03	