


Suite Type	
Unit Type	Count
1B	4
1B-D	4
2B	7
2B-D	2
2BI	9
	28

Units per level			
Number	GAJ Unit Type	Area	Area (SF)
821	2B	68 m²	731 R²
822	2B	68 m²	728 R²
823	2B	68 m²	728 R²
824	2B	86 m²	927 R²
825	1B	51 m²	550 R²
826	2B-D	89 m²	959 R²
827	2B-D	89 m²	958 R²
828	1B-D	61 m²	652 R²
829	1B	55 m²	597 R²
Level 09			
901	1B-D	80 m²	859 R²
902	1B-D	59 m²	635 R²
903	2BI	63 m²	682 R²
904	2BI	63 m²	682 R²
905	2BI	63 m²	682 R²
906	2BI	63 m²	682 R²
907	2BI	63 m²	682 R²
908	2BI	63 m²	682 R²
909	2BI	63 m²	682 R²
910	1B	54 m²	577 R²
911	1B	59 m²	635 R²
912	2BI	66 m²	710 R²
913	1B	50 m²	540 R²
914	1B-D	59 m²	632 R²
915	1B-D	61 m²	652 R²
916	AMENITY	13 m²	140 R²
917	2BI	54 m²	579 R²
918	2B	77 m²	826 R²
919	2B	77 m²	826 R²

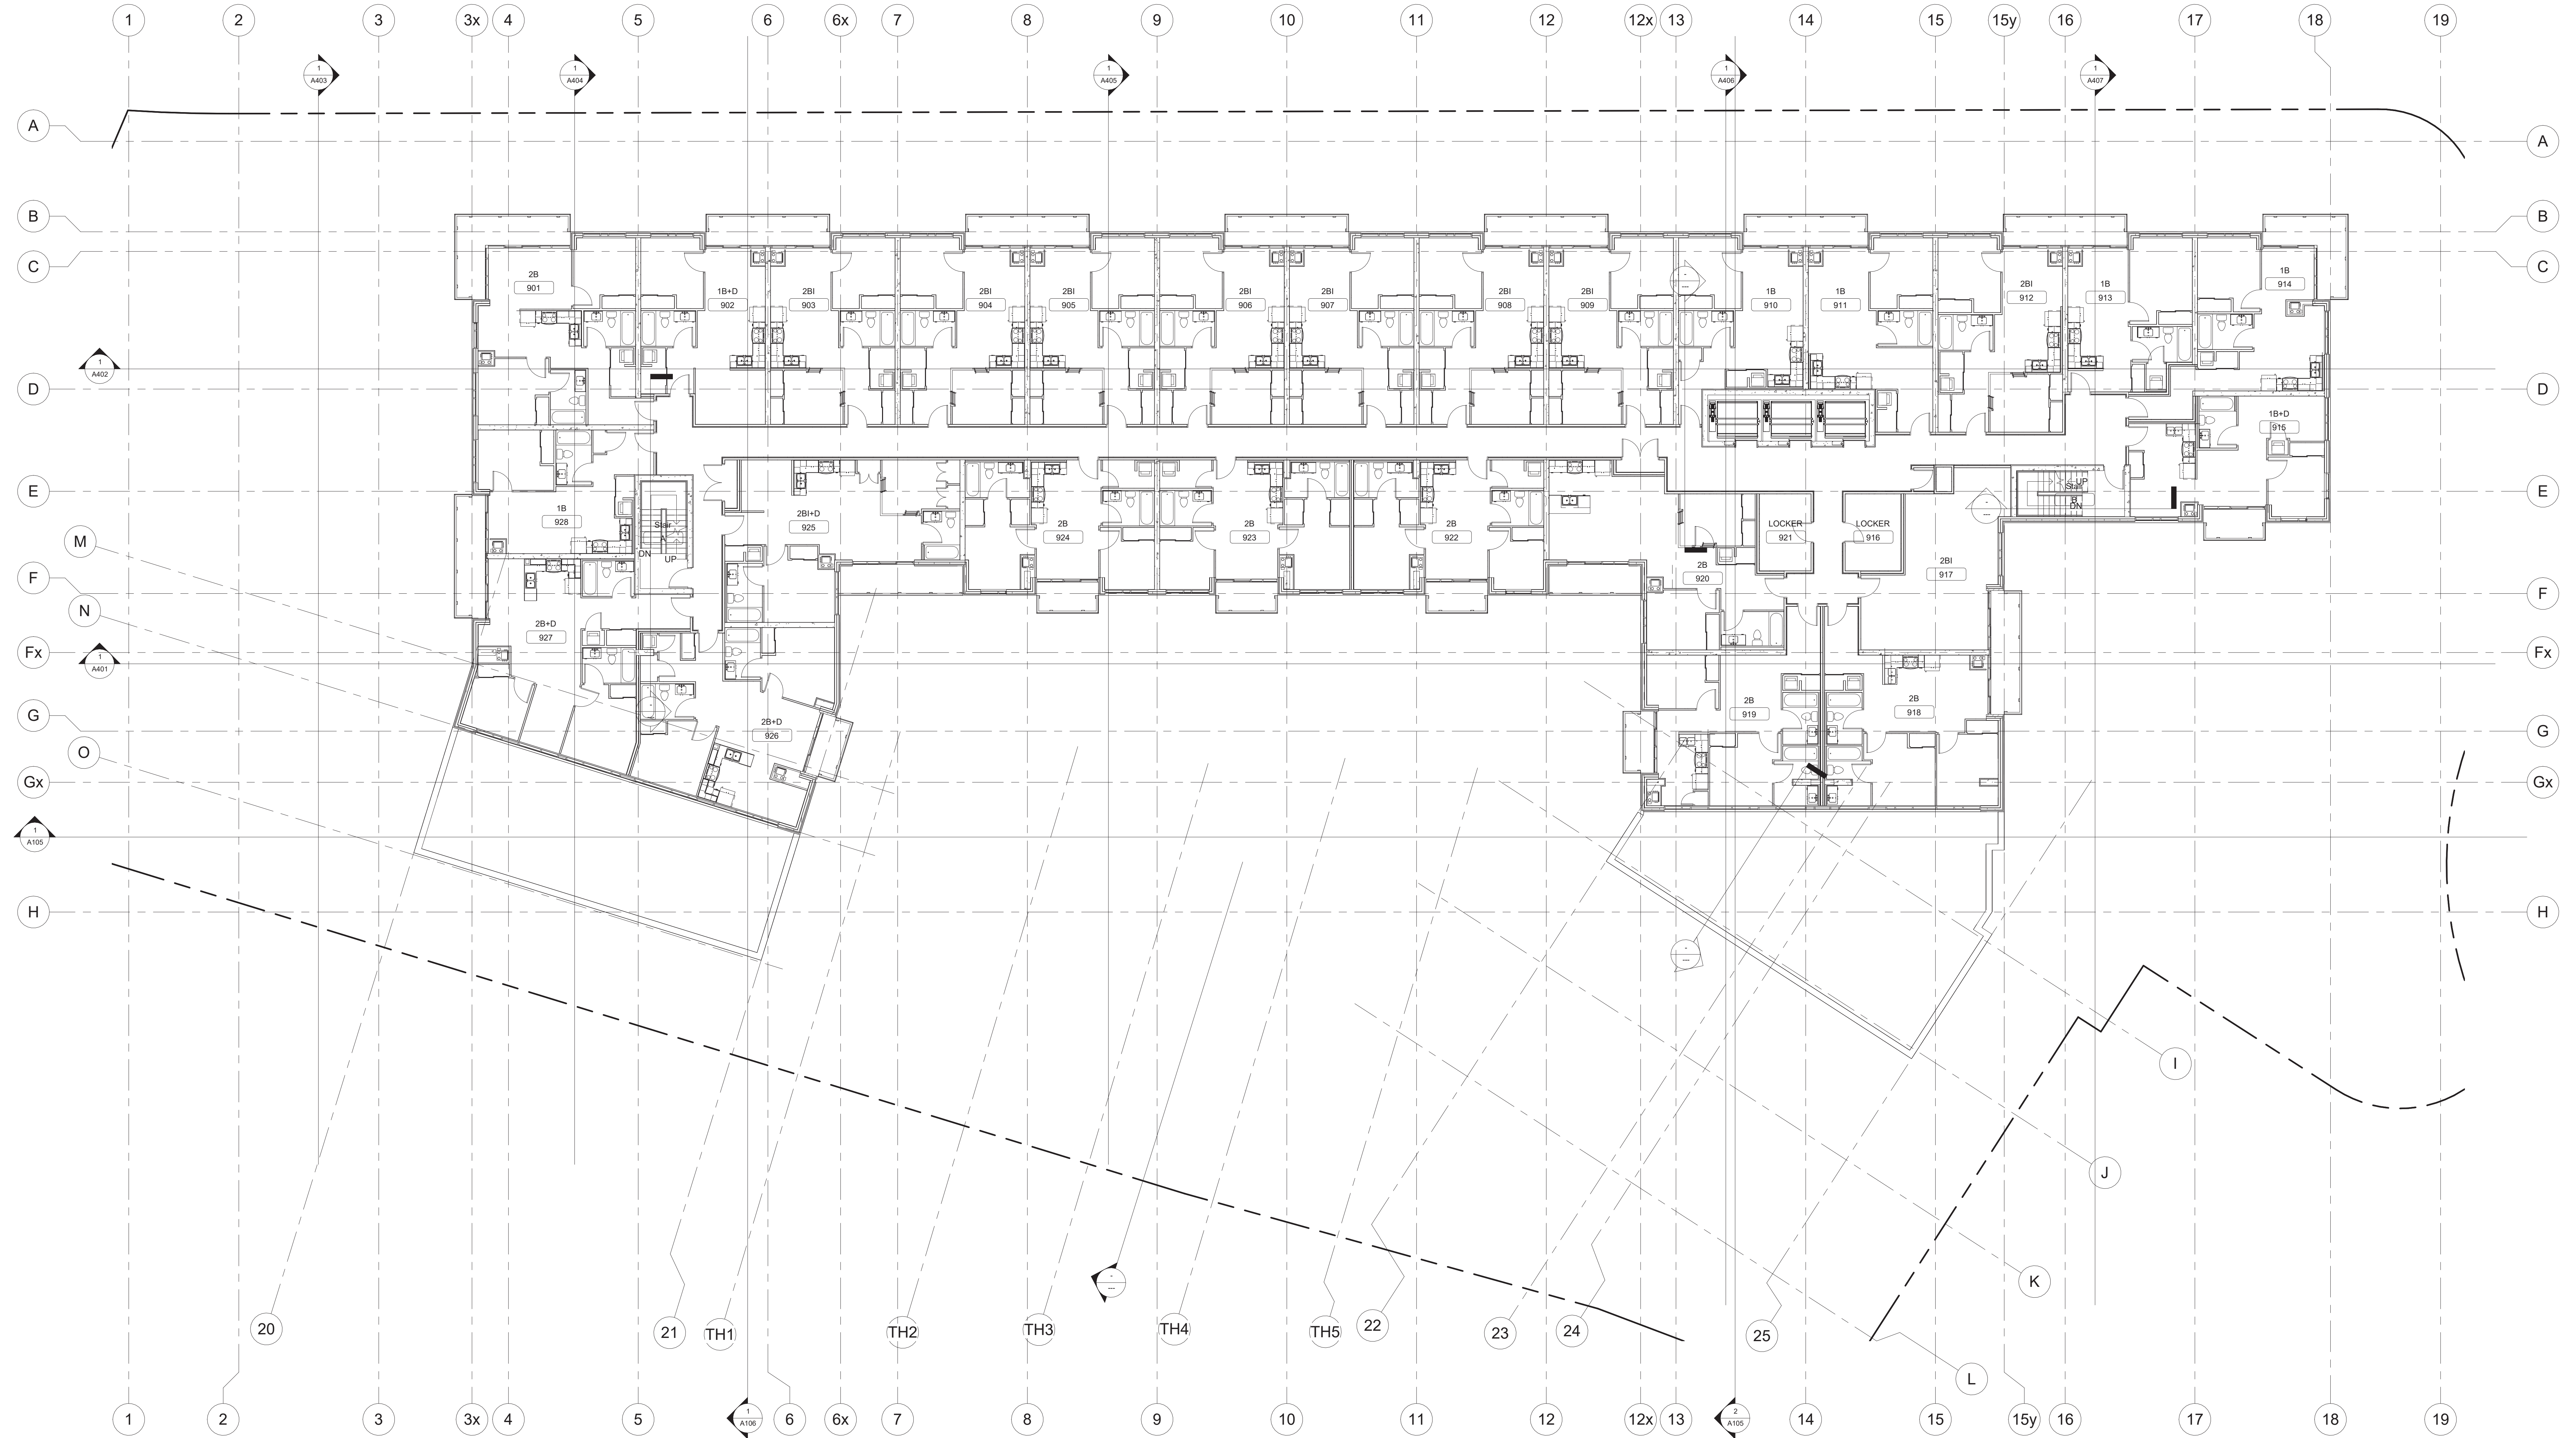

NO.	DATE	DESCRIPTION
1	2023/01/27	ISSUED FOR REZONING

REVISIONS

Contractor must check and verify all dimensions and be responsible for same; reporting any discrepancies to the Architect before commencing work.

All drawings, prints and specifications are the property of the Architect and must be returned to him on completion of work. Latest drawings only to be used for construction.

Prints are not to be scaled.

GLOBAL
ARCHITECTS
6 Leavyn Road, Toronto, Ontario M6A 1K2
ph: 416 256 4440 fx: 416 256 4449

FOREST GREEN
HOMES

CLIENT: Forest Green Homes
150 RUTLEDGE RD.
MISSISSAUGA (STREETSVILLE)
Ont.

PROJECT NAME: Vic 2

DRAWN BY: CM, DG
CHECKED BY: RP, PP
DATE: 04/28/22
SCALE: 1 : 125
DWG. TITLE: 9th FLOOR PLAN

PROJECT NO.: 22-03
A212