


**GENERAL NOTES**

- VERIFY ALL DIMENSIONS.
- DO NOT SCALE DRAWINGS.
- REPORT ANY DISCREPANCIES, DISCOVERED ERRORS, OR OMISSIONS TO THE LANDSCAPE ARCHITECT BEFORE PROCEEDING.
- IT IS ADVISED THAT CONTRACTORS CONTACT THE LANDSCAPE ARCHITECT PRIOR TO CONSTRUCTION TO ENSURE THE USE OF THE LATEST REVISED DRAWINGS.
- DRAWINGS AND SPECIFICATIONS ARE THE PROPERTY OF THE LANDSCAPE ARCHITECT.

**KEY MAP**

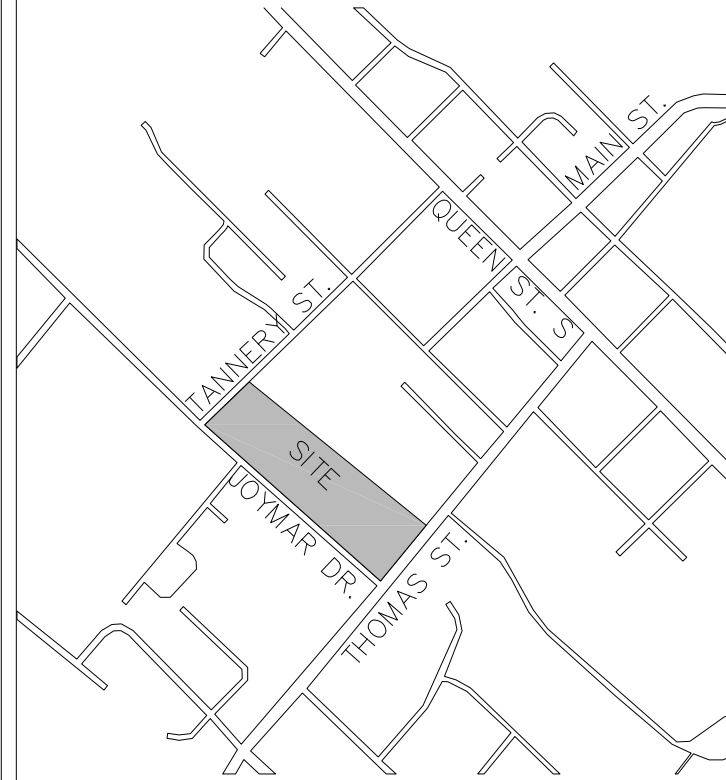


**LEGEND**

- EXISTING TREES TO REMAIN
- BOULEVARD TREE
- PROPOSED DECIDUOUS TREE
- PROPOSED CONIFEROUS TREE
- PROPOSED SHRUBS
- PROPOSED PERENNIALS AND GRASSES
- PROPOSED CONIFEROUS HEDGE
- SODDING
- SEEDING
- PRECAST CONCRETE UNIT PAVERS
- MASONRY PILLAR
- DECORATIVE METAL FENCE
- CHAINLINK FENCE
- ACOUSTIC FENCE
- BENCH
- BIKE PARKING

No.	DATE	REVISION	BY
6	DEC. 20, 2024	ISSUED FOR OPA/DBA SUBMISSION	B.B.
5	APRIL 26, 2024	ISSUED FOR SUBMISSION	B.B.
4	JAN. 30, 2023	ISSUED FOR COORDINATION	B.B.
3	DEC. 15, 2022	ISSUED FOR COORDINATION	B.B.
2	JUNE 22, 2020	REVISED SITE PLAN	B.B.
1	JULY 04, 2019	FOR SUBMISSION	MG

It is the responsibility of the Contractor and/or Owner to ensure that the drawings with the latest revisions are used for construction.

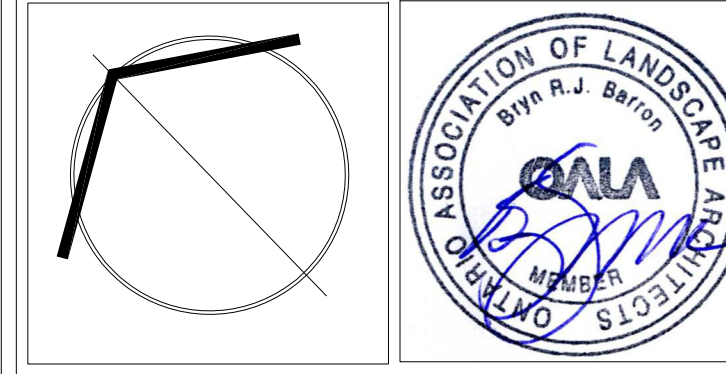

**SBK**  
STRYBOS BARRON KING  
LANDSCAPE ARCHITECTURE

PROJECT:  
**PROPOSED STACKED TOWNHOUSE DEVELOPMENT**  
65-95 JOYMAR DRIVE  
MISSISSAUGA, ONTARIO

DRAWING TITLE:  
**LANDSCAPE CONCEPT PLAN**

SCALE: 1:400	PROJECT No. 19-5173
DATE: MAY 2019	DRAWN BY: S.M./H.S.
DRAWN BY: S.M./H.S.	CHECKED BY: B.B.
CHECKED BY: B.B.	DRAWING No. <b>L100</b>

