

MATERIAL LEGEND

1

PRECAST CONC. - BRICK PATTERN - LIGHT

2

BRICK MASONRY - DARK
PARTY WALL CONDITION AT LOT LINE

3

BOARD FORM CONCRETE
RETAINING WALL, PLANTERS

4

WINDOW MULLIONS, FRAMES

5

WINDOW GLAZING

6

BACK PAINTED GLASS SPANDREL

7

PRE-FINISHED METAL FLASHING

8

GLASS GUARD
VISUAL MARKERS TO COMPLY WITH MUNICIPAL STANDARDS

9


PRIVACY SCREEN
FROSTED GLASS

10

EXPOSED CAST-IN-PLACE CONCRETE
FOUNDATION WALLS, RETAINING WALL, ROOF PLANTERS

11

PRECAST CONCRETE
ENTRY STAIRS

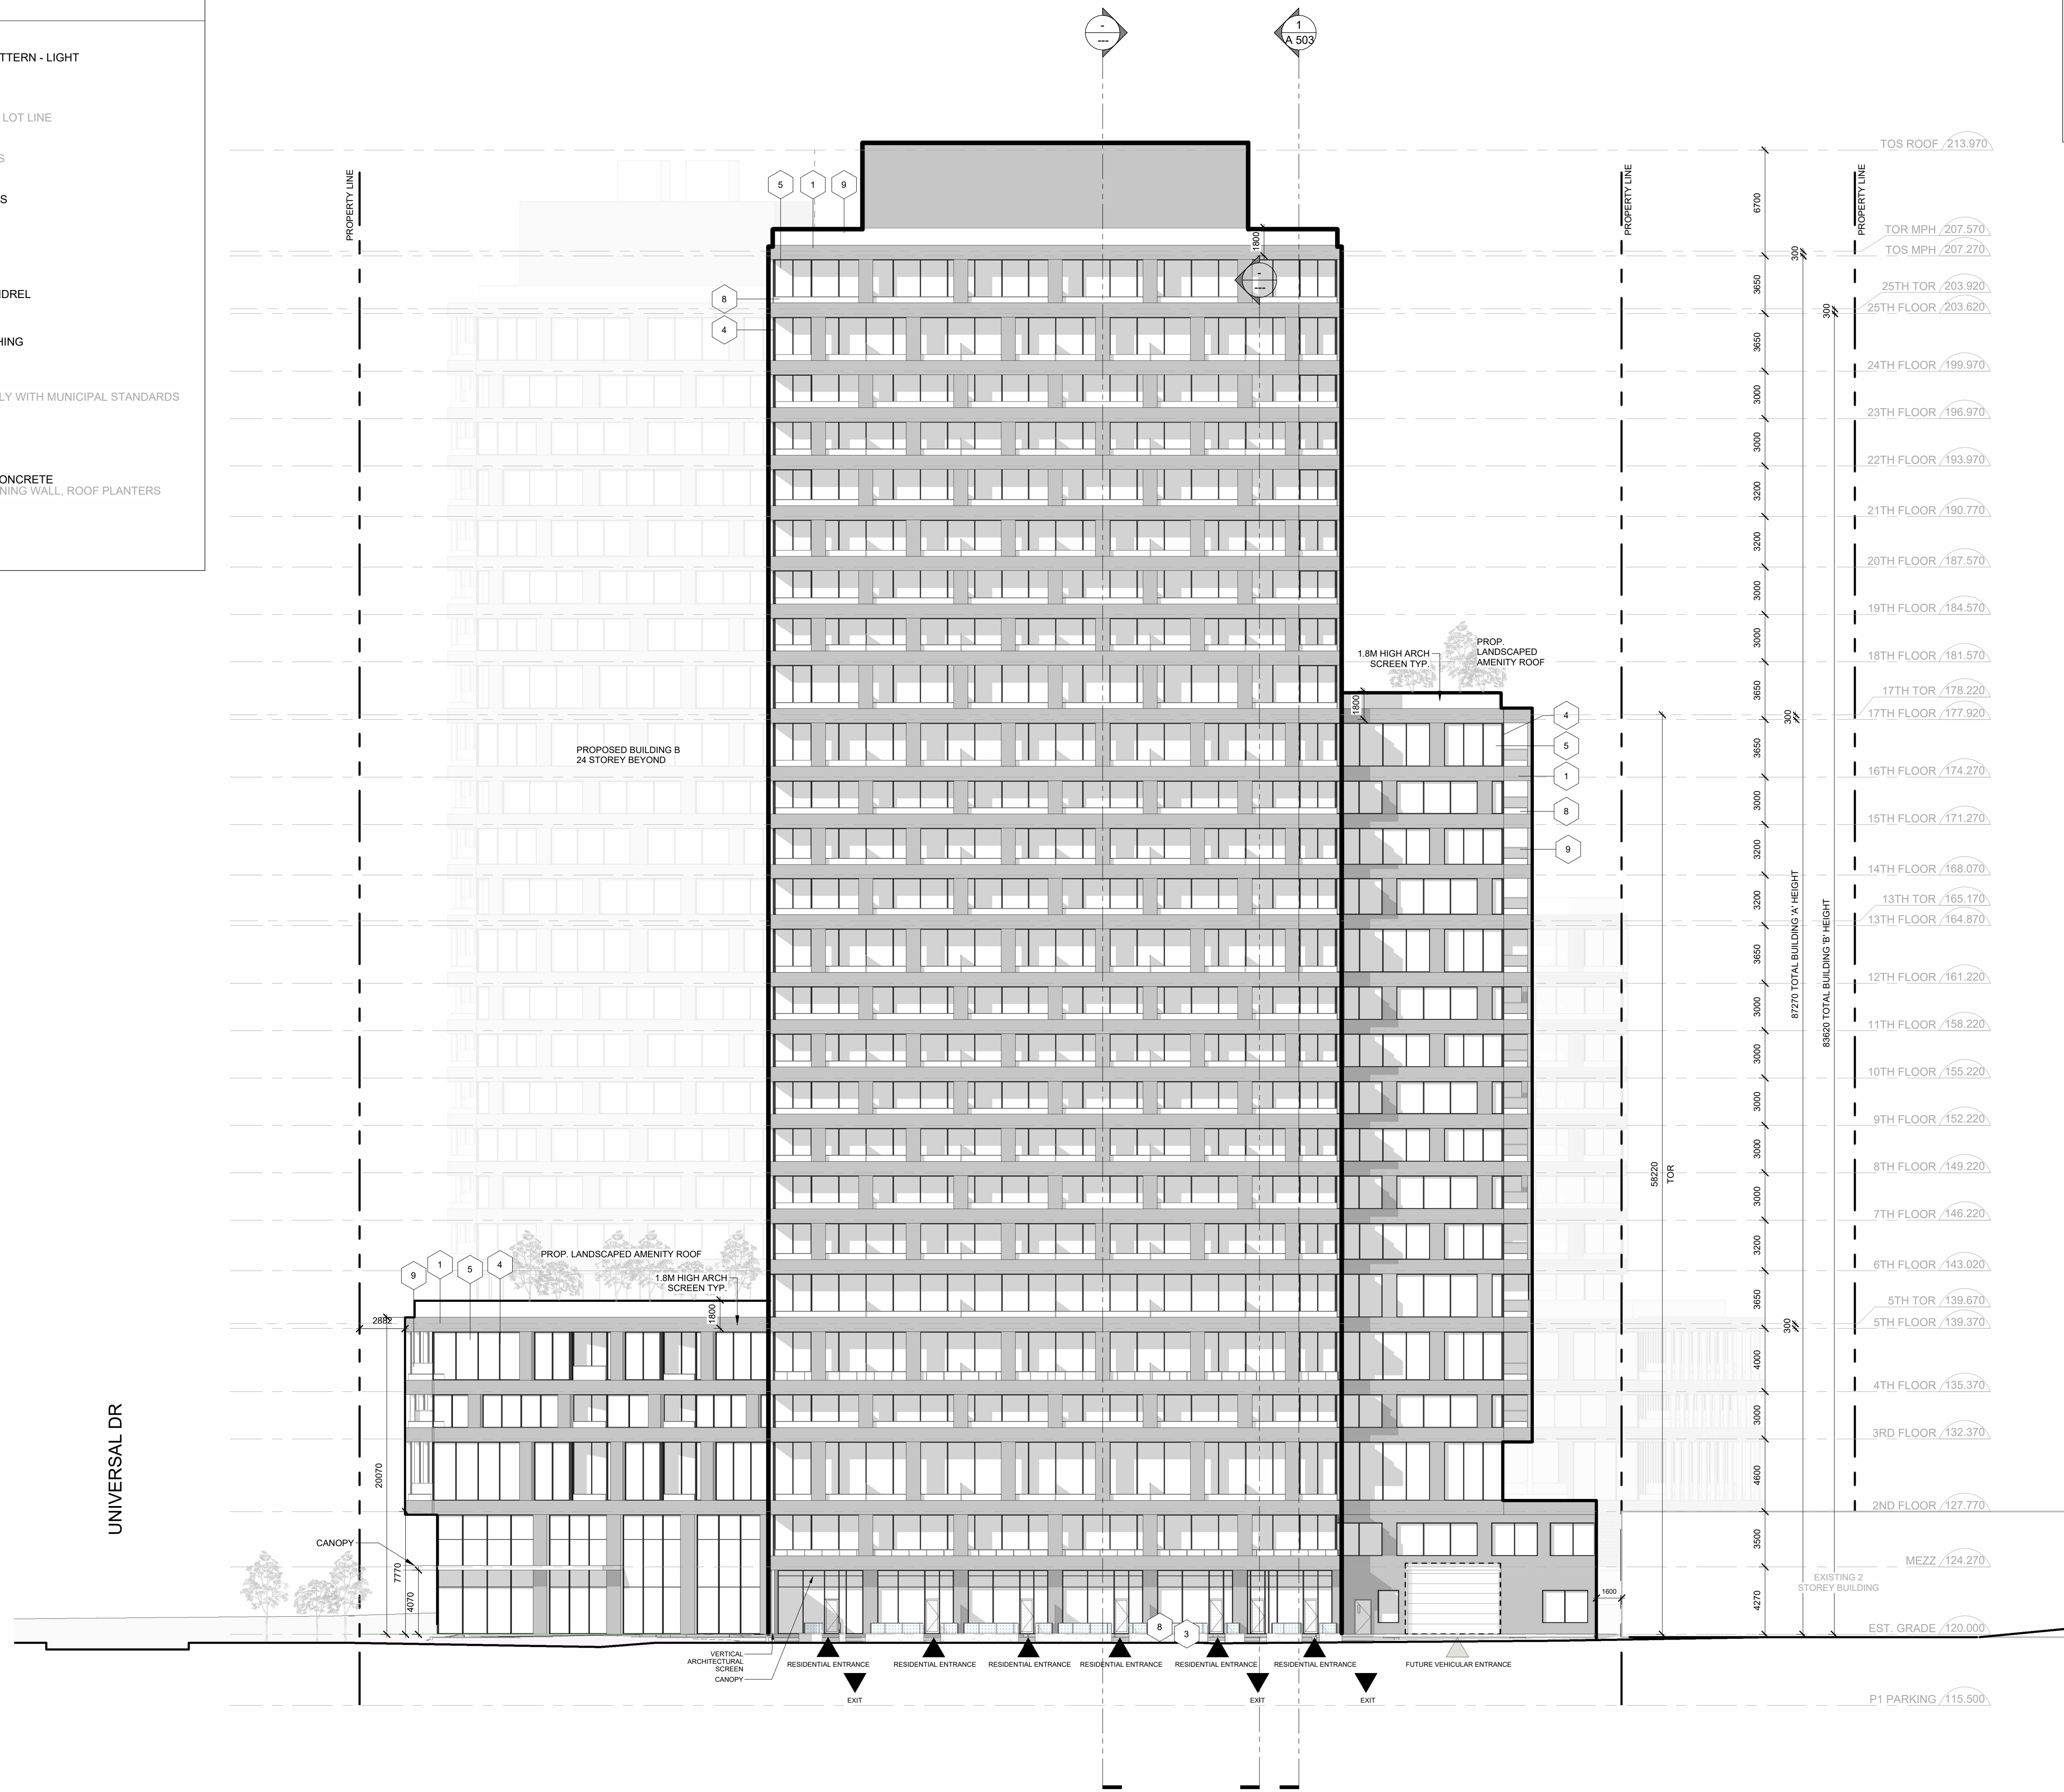

THIS DRAWING IS THE PROPERTY OF THE ARCHITECT AND MAY NOT BE REPRODUCED OR USED WITHOUT THE EXPRESS CONSENT OF THE ARCHITECT. THE CONTRACTOR IS RESPONSIBLE FOR CHECKING AND VERIFYING ALL LEVELS AND DIMENSIONS AND SHALL REPORT ALL DISCREPANCIES TO THE ARCHITECT AND OBTAIN CLARIFICATION PRIOR TO COMMENCING WORK.

ISSUE RECORD		
2024-11-20	DESIGN OPTION	
2024-12-09	ISSUED FOR REZONING	

REVISION RECORD		
NO.	DATE	DESCRIPTION

RAW

405-317 ADELAIDE STREET WEST
TORONTO CANADA M5V 1P9
+1 416 599 9729
WWW.RAWDESIGN.CA

22072

1995 DUNDAS ST E,
MISSISSAUGA

1995 DUNDAS

LANDEAL GROUP

BUILDING ELEVATION
NORTH

SCALE: As indicated

A 401