


## 2 | Typical Vehicle Parking Space Legend

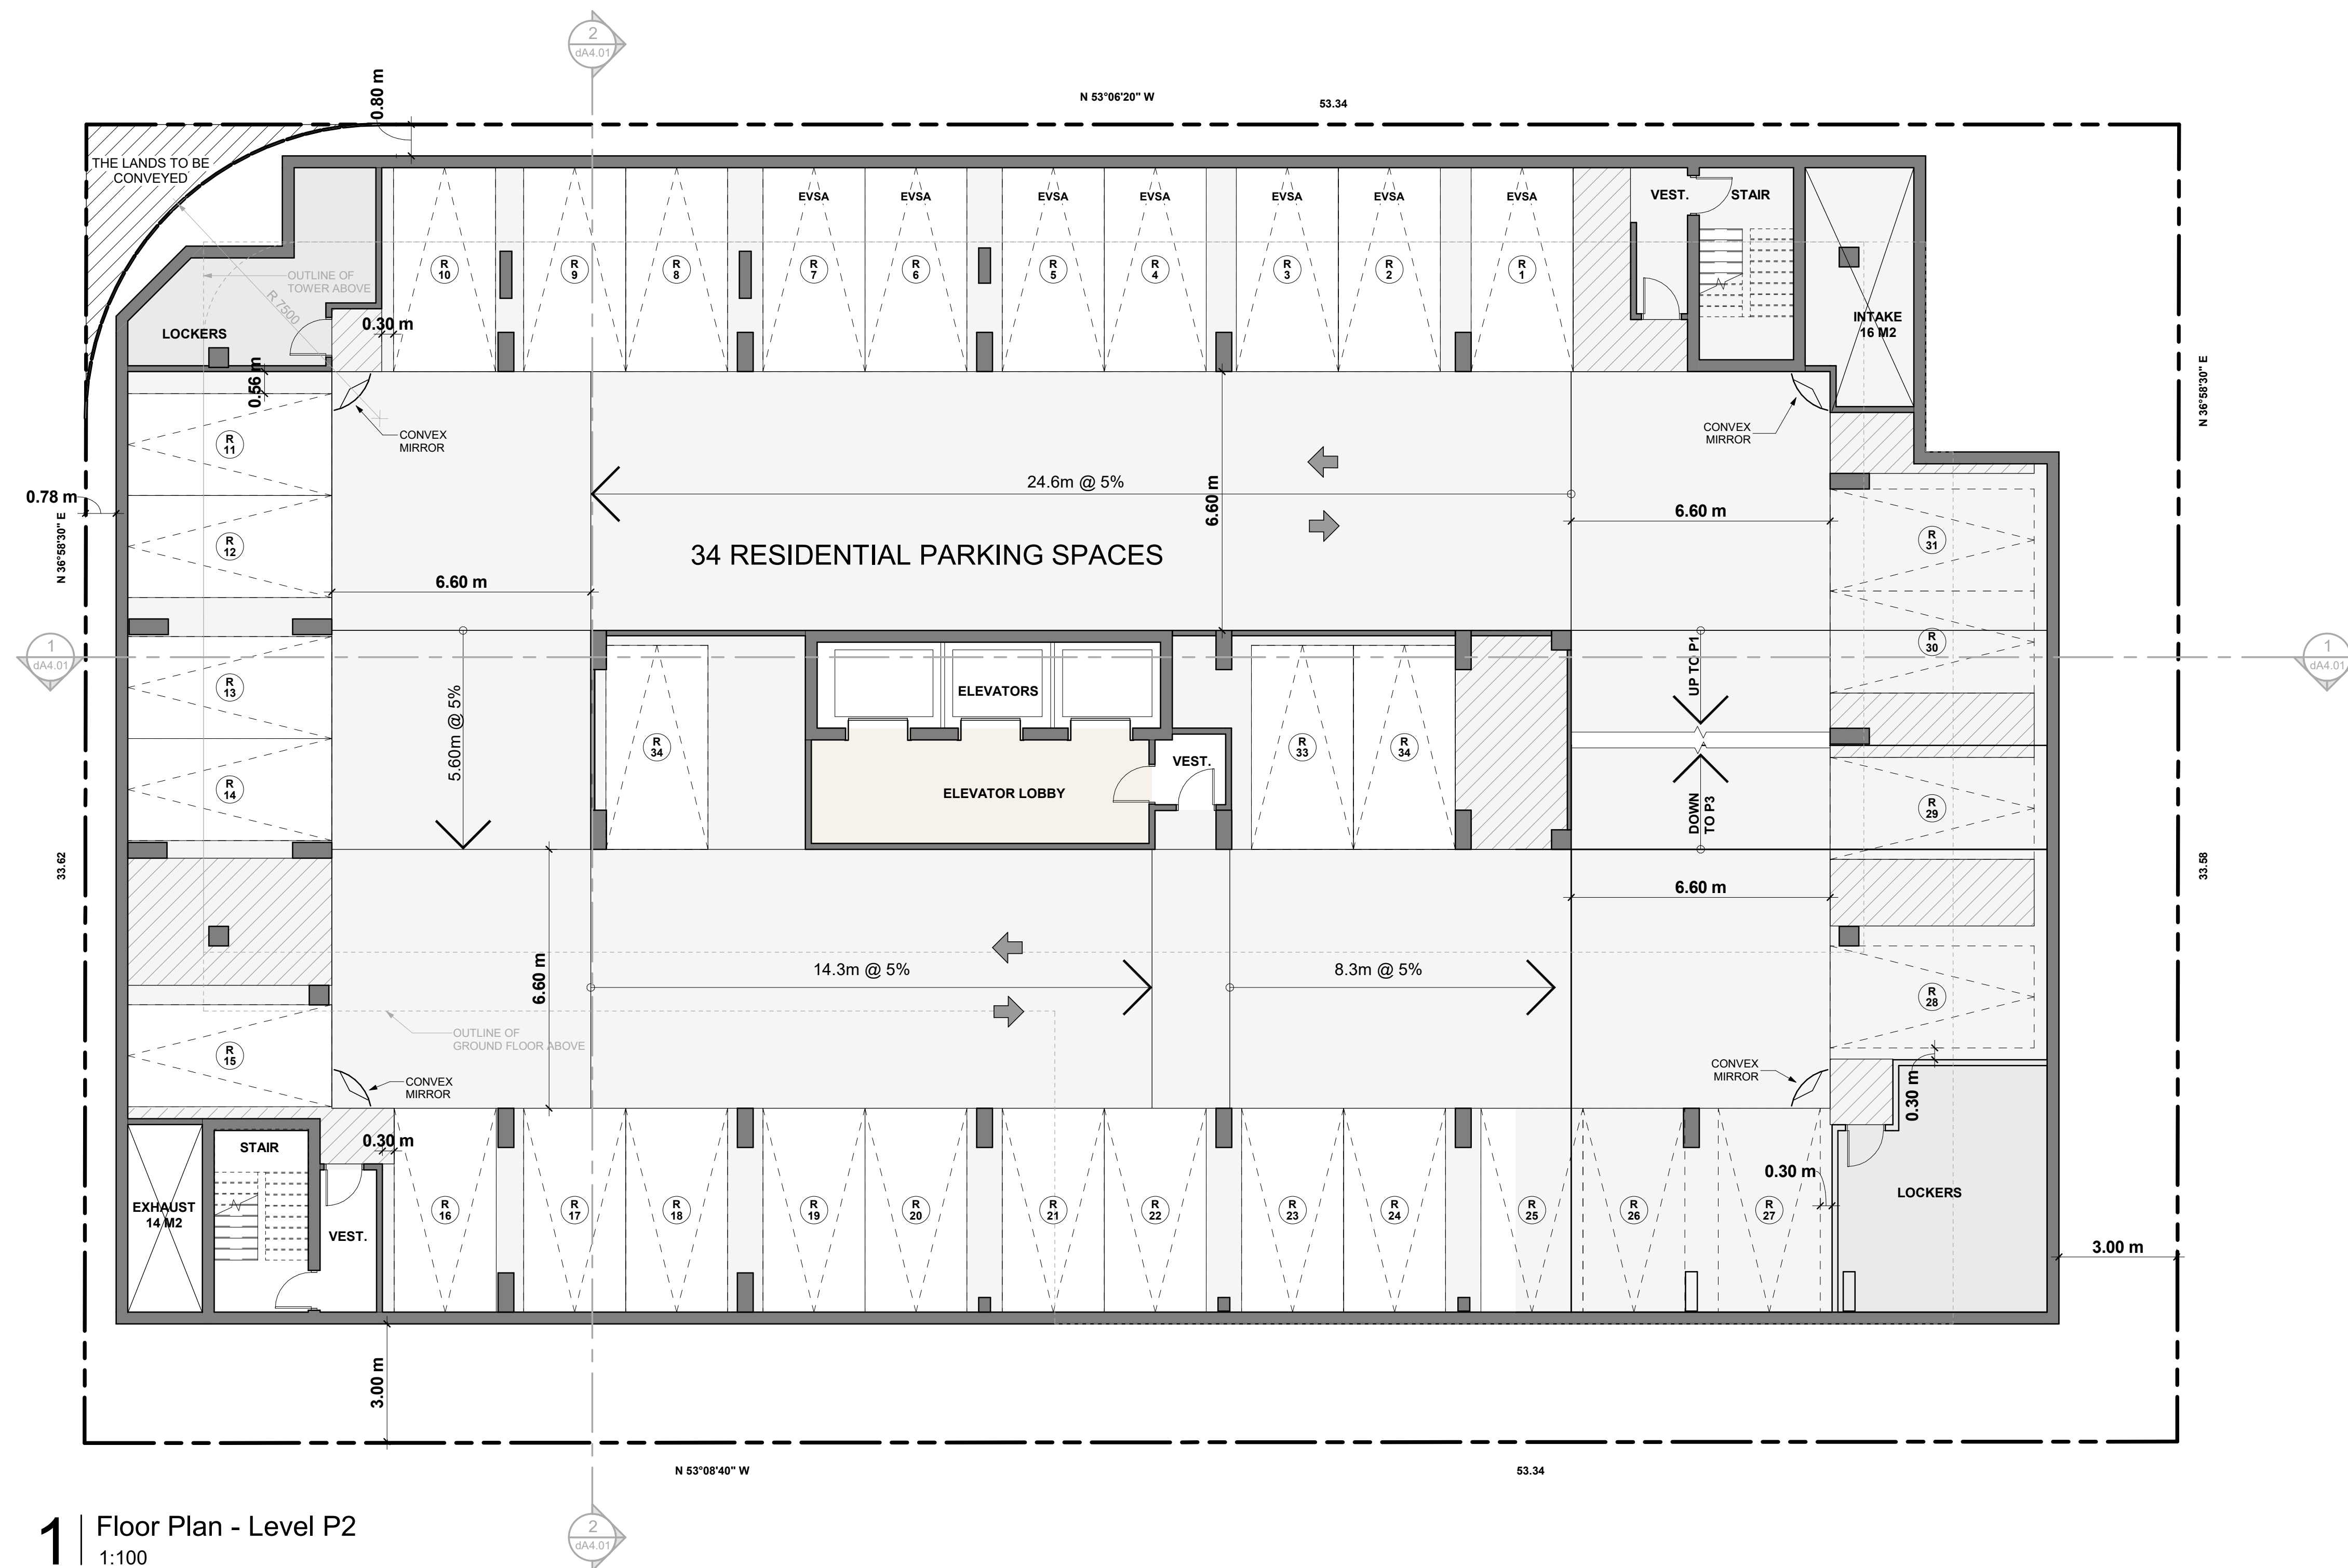

**1** | Floor Plan - Level P2  
1:100

Do not scale the drawings.

This Drawing Is Not To Be Used For Construction Until Signed  
By The Architect.

Date:



**KIRKOR**  
ARCHITECTS AND PLANNERS

20 De Boers Drive Suite 400  
Toronto, ON M2C 1G1

		Revisions:
No.:	Revision:	Date:

01	OPA/OZ Submission	May 23, 2025
No.:	Issued For:	Date:



Client:  
**EDENSHAW ELIZABETH  
DEVELOPMENTS LTD.**

**23 Elizabeth St. N**  
Proposed Residential Development

Drawing Title:

**Floor Plan Level P2**

Scale:  
1 : 100

---

Drawn by:  
B.B., S.D.

---

Checked by:  
R.P

---


Project No.:  
24-113

---

Date:  
May 23, 2025

---

Drawing No.:

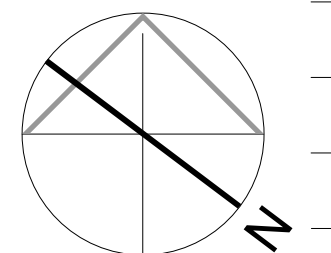

## dA2.03