



AREAS BASED ON 8" FOUNDATION WALLS.  
NEED TO BE UPDATED TO 10" WALLS.  
REFER TO A002b FOR ACCURATE UNIT AREAS.

UNIT SCHEDULE WITH GARAGE	
FLOORS	Area
UNIT 1	
PARKING LEVEL	149 SF
PARKING LEVEL	220 SF
FIRST FLOOR	148 SF
SECOND FLOOR	631 SF
THIRD FLOOR	631 SF
	1779 SF
UNIT 2	
PARKING LEVEL	147 SF
PARKING LEVEL	217 SF
FIRST FLOOR	145 SF
SECOND FLOOR	624 SF
THIRD FLOOR	624 SF
	1756 SF
UNIT 3	
PARKING LEVEL	147 SF
PARKING LEVEL	217 SF
FIRST FLOOR	961 SF
	1524 SF
	4859 SF

UNIT SCHEDULE	
FLOORS	Area
UNIT 1	
PARKING LEVEL	149 SF
FIRST FLOOR	148 SF
SECOND FLOOR	631 SF
THIRD FLOOR	631 SF
	1559 SF
UNIT 2	
PARKING LEVEL	147 SF
FIRST FLOOR	145 SF
SECOND FLOOR	624 SF
THIRD FLOOR	624 SF
	1538 SF
UNIT 3	
PARKING LEVEL	147 SF
FIRST FLOOR	961 SF
	1107 SF
	4204 SF

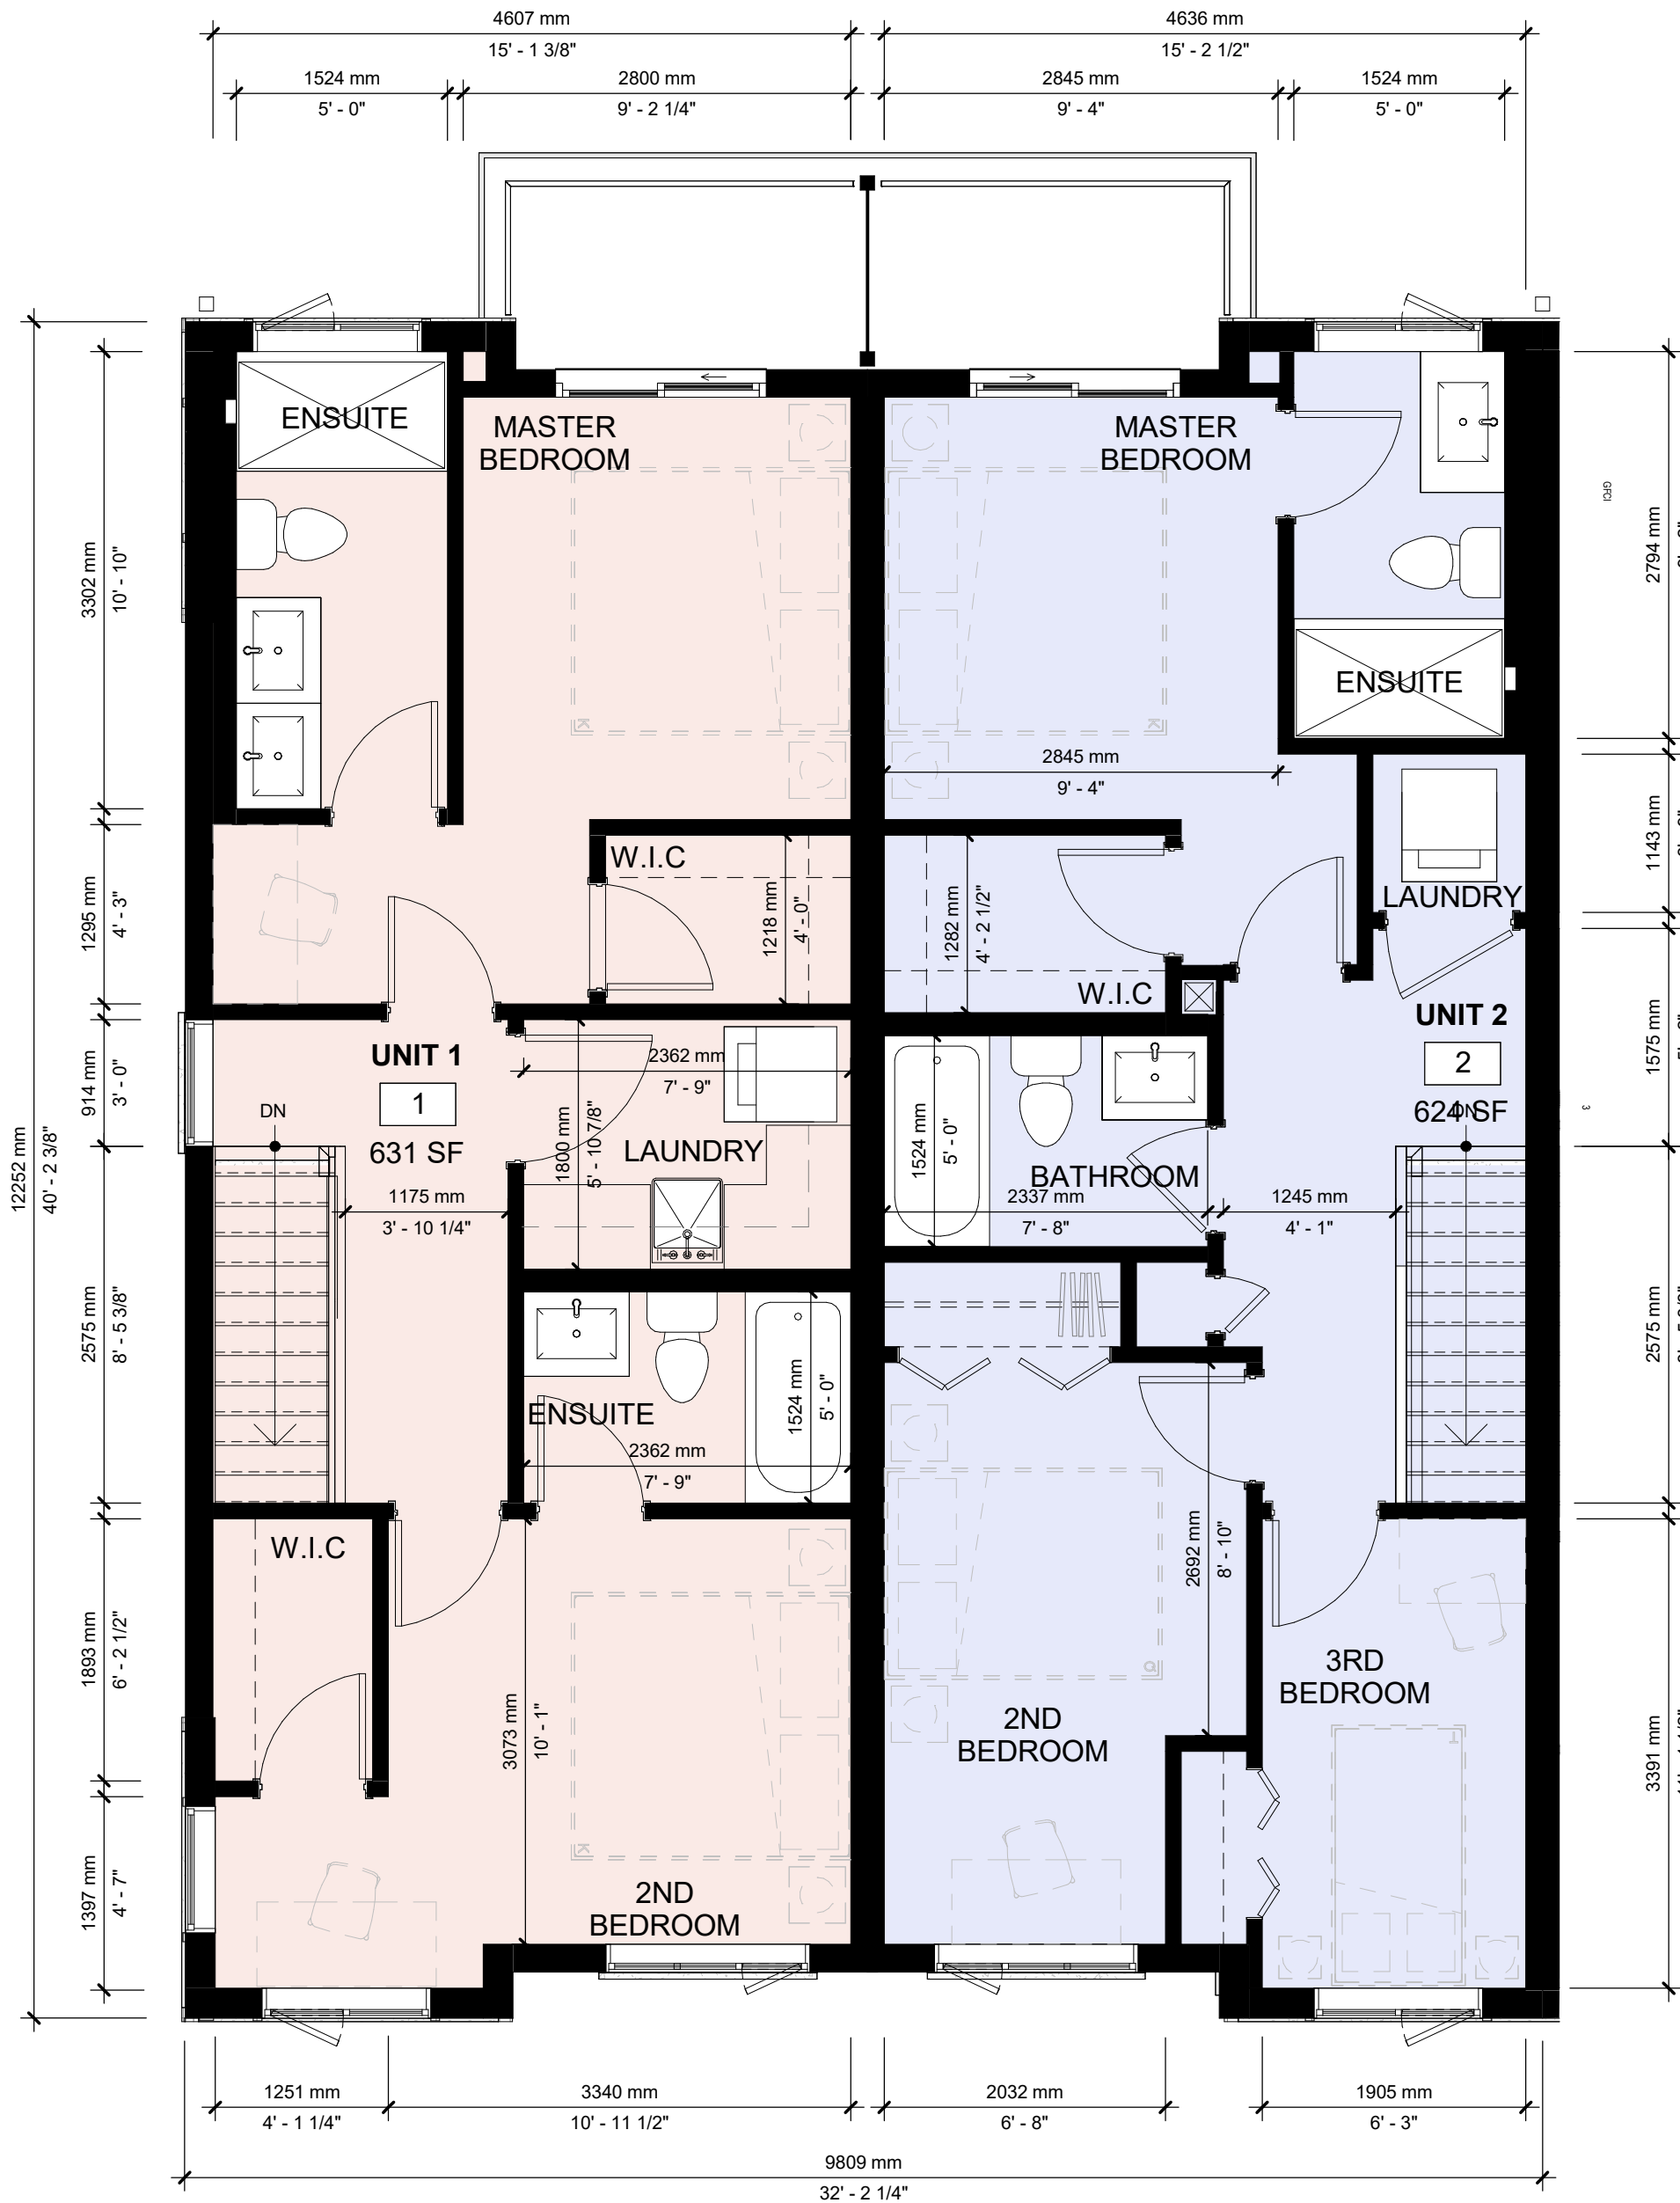

2 THIRD FLOOR PLAN -  
1/4" = 1'-0"

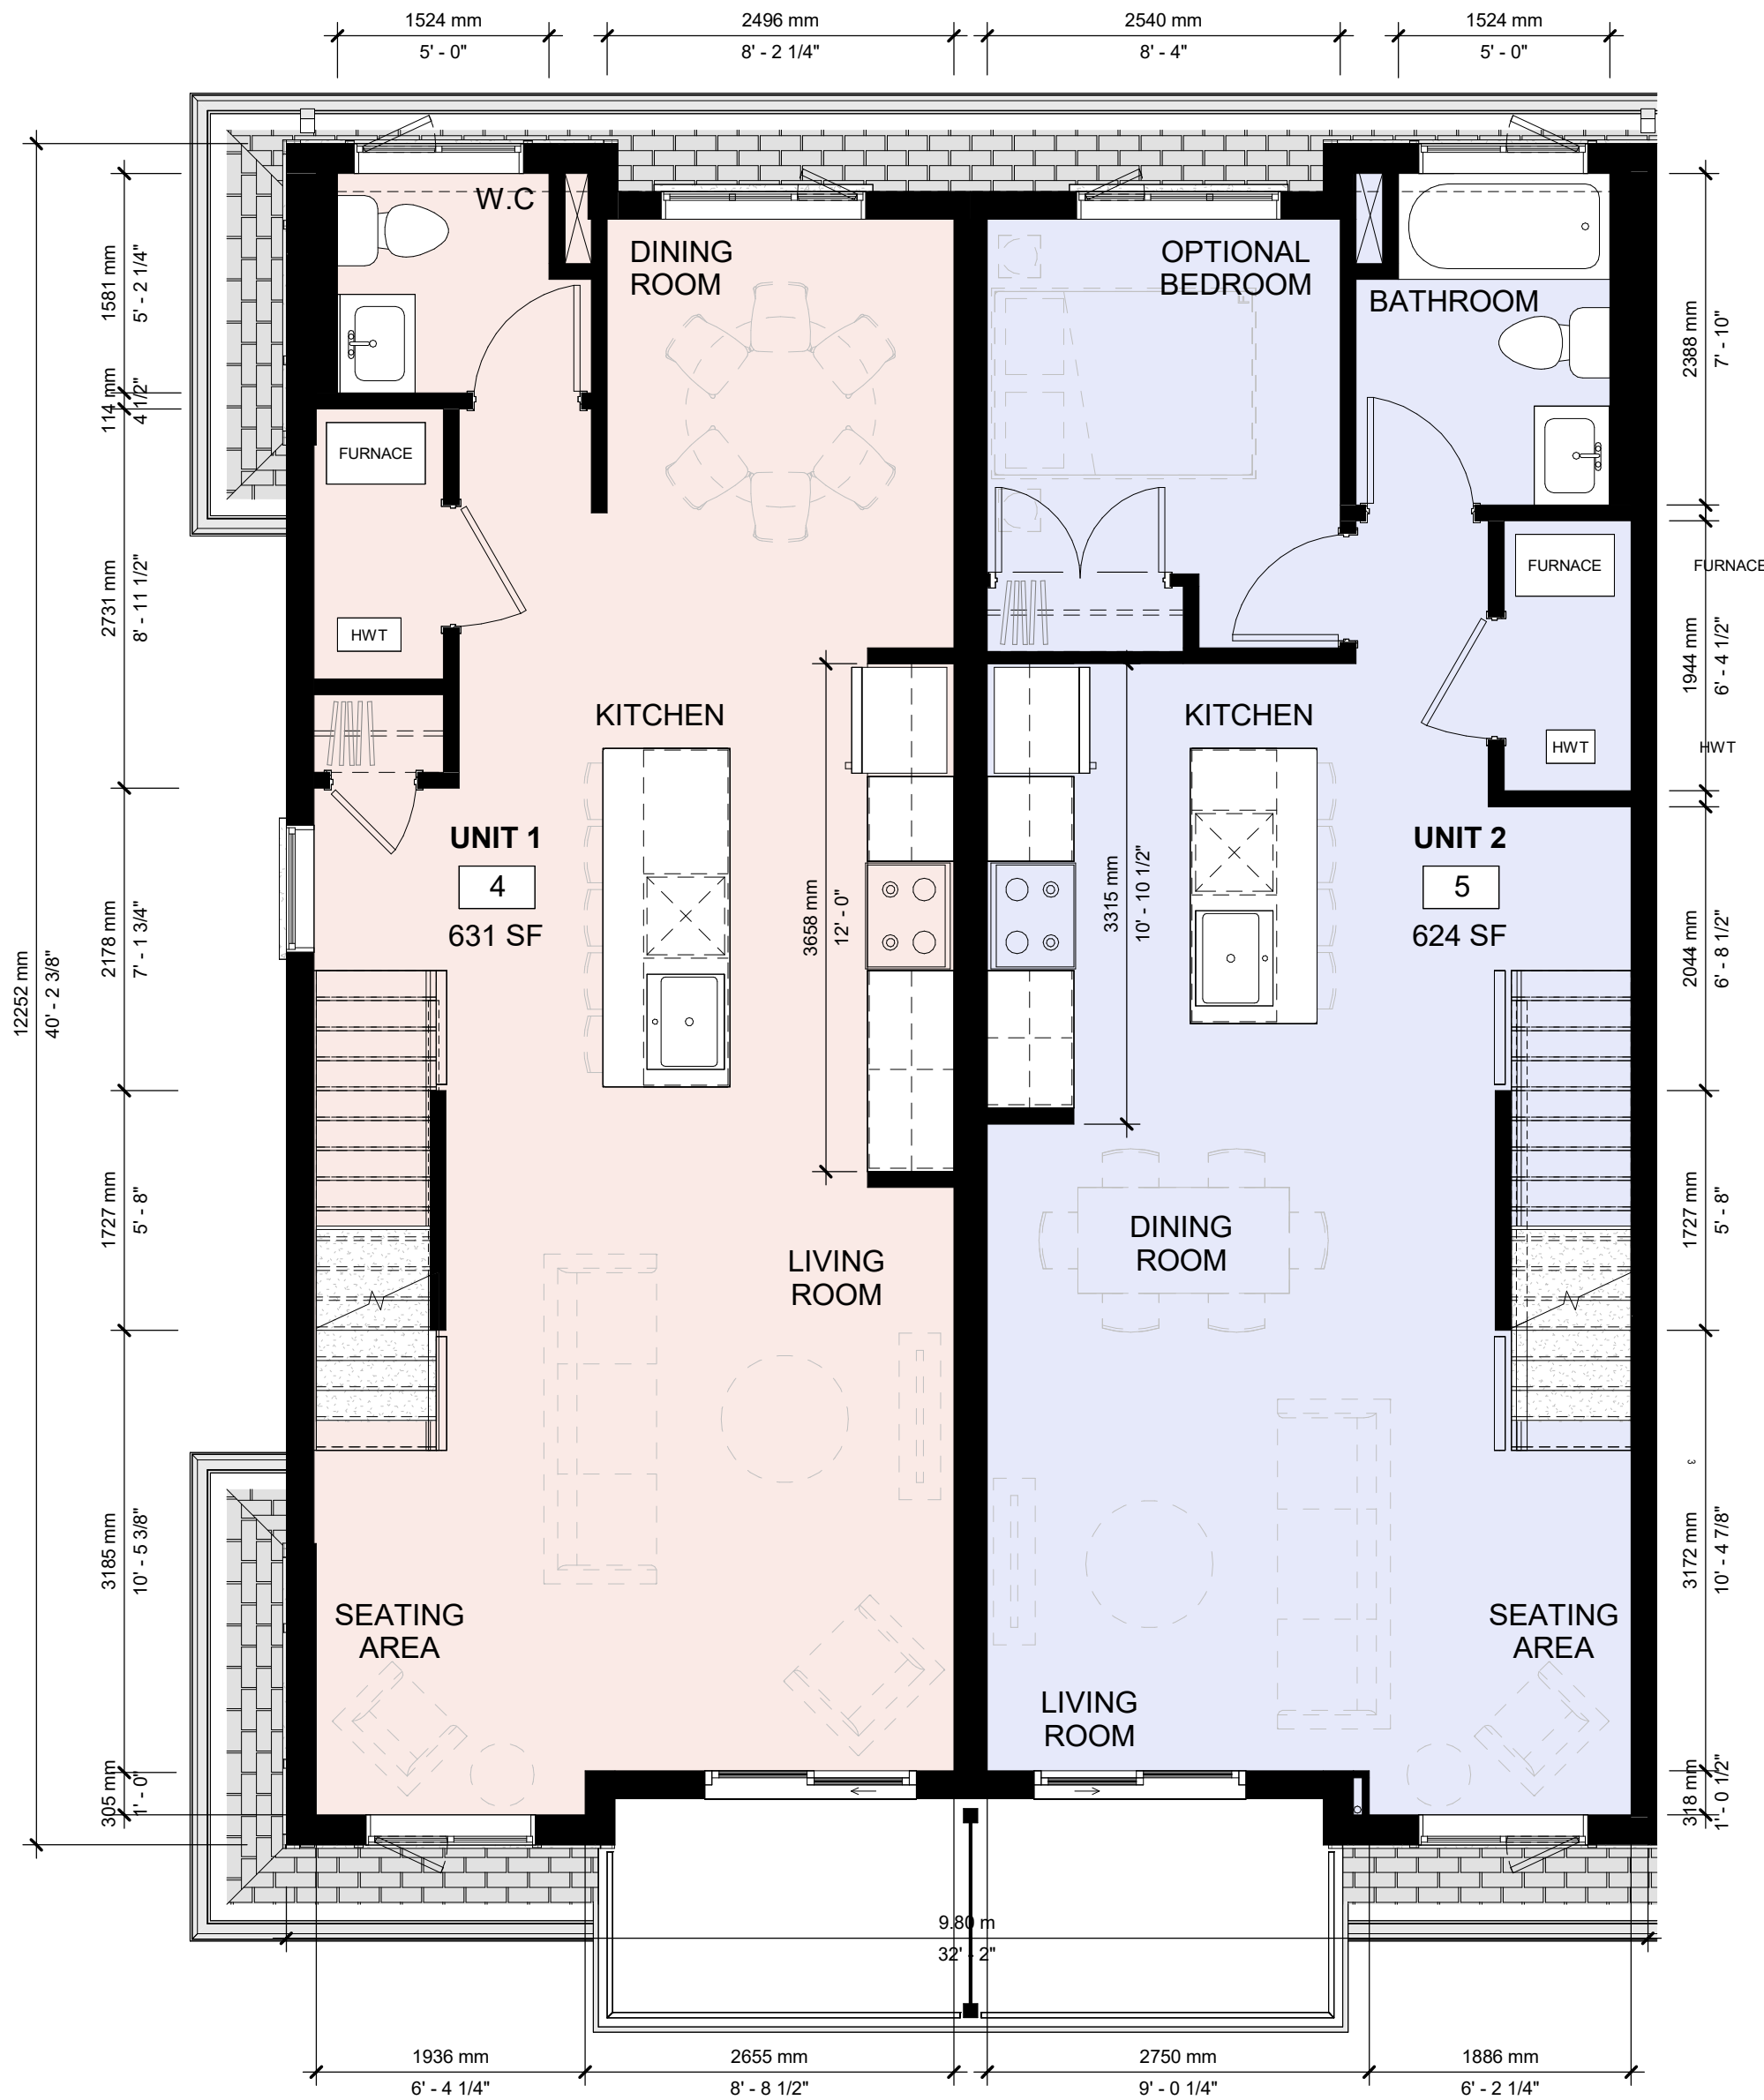

1 SECOND FLOOR PLAN -  
1/4" = 1'-0"



Chamberlain Architect  
Services Limited

4671 Palladium Way (Unit 1)  
Burlington, Ontario. L7M 0W9  
CANADA

Phone: 905.631.7777

www.chamberlainPD.com

NO.	ISSUED	DATE
	CLIENT REVIEW	2025-01-15
	CLIENT REVIEW	2025-04-17
	OPAZBA SUBMISSION	2025-06-13

DO NOT SCALE DRAWINGS. USE ONLY DRAWINGS  
MARKED 'ISSUED FOR CONSTRUCTION'. VERIFY  
CONFIGURATIONS AND DIMENSIONS ON SITE BEFORE  
BEGINNING WORK. NOTIFY ARCHITECT IMMEDIATELY  
OF ANY ERRORS, OMISSIONS OR DISCREPANCIES.

CHAMBERLAIN ARCHITECT SERVICES LIMITED AND  
CHAMBERLAIN CONSTRUCTION SERVICES LIMITED  
HAVE SIMILAR OWNERSHIP.

CHAMBERLAIN ARCHITECT SERVICES LIMITED  
HAS COPYRIGHT. CONSTRUCTING A SUBSTANTIALLY  
SIMILAR BUILDING WITHOUT PERMISSION MAY  
INFRINGE THE COPYRIGHT OWNER'S RIGHTS.  
MAKING MINOR CHANGES TO PLANS DOES NOT  
NECESSARILY AVOID COPYRIGHT INFRINGEMENT.  
INOCENT INFRINGEMENT IS NOT A DEFENSE TO  
COPYRIGHT INFRINGEMENT. ©

SEAL

THORNY BRAE

1765, 1775 THORNY BRAE PLACE  
MISSISSAUGA, ON

SHEET NAME

FLOOR PLANS II

START DATE	APRIL 2024
DRAWN BY	CMC
CHECKED BY	JM
SCALE	1/4" = 1'-0"
PROJECT NO.	124015
DRAWING	

A104