

KEYNOTES

FLOOR PLAN KEYNOTES		
NO	Description	
1	GAS METER	
2	CLASS B/BICYCLE PARKING	


Chamberlain Architect Services Limited
467 Palladium Way (Unit 1)
Burlington, Ontario, L7M 0W9
CANADA
Phone: 905.631.7777
www.chamberlainPD.com

NO ISSUED DATE
REFER TO NO. 42 Date 8

Client Owner

DO NOT SCALE DRAWINGS. USE ONLY DRAWINGS
MARKED AS DRAWN FOR CONSTRUCTION. VERIFY
DRAWINGS AGAINST BUILT CONSTRUCTION BEFORE
BEGINNING WORK. NOTIFY ARCHITECT IMMEDIATELY
OF ANY CHANGES. DRAWINGS ARE THE PROPERTY OF
CHAMBERLAIN ARCHITECT SERVICES LIMITED AND
CHAMBERLAIN CONSTRUCTION SERVICES LIMITED
HAVE SIMILAR OWNERSHIP.
CHAMBERLAIN ARCHITECT SERVICES LIMITED HAS
COPYRIGHT. CONSTRUCTION IS RESTRICTED
NOT TO EXCEED THE DRAWN DRAWINGS. ANY
INFRINGEMENT OF THE DRAWN DRAWINGS IS AN
INFRINGEMENT OF CHAMBERLAIN ARCHITECT SERVICES LIMITED'S
COPYRIGHT. CONSTRUCTION IS RESTRICTED
NOT TO EXCEED THE DRAWN DRAWINGS. ANY
INFRINGEMENT OF THE DRAWN DRAWINGS IS NOT A DEFENSE TO
INFRINGEMENT.

Seal

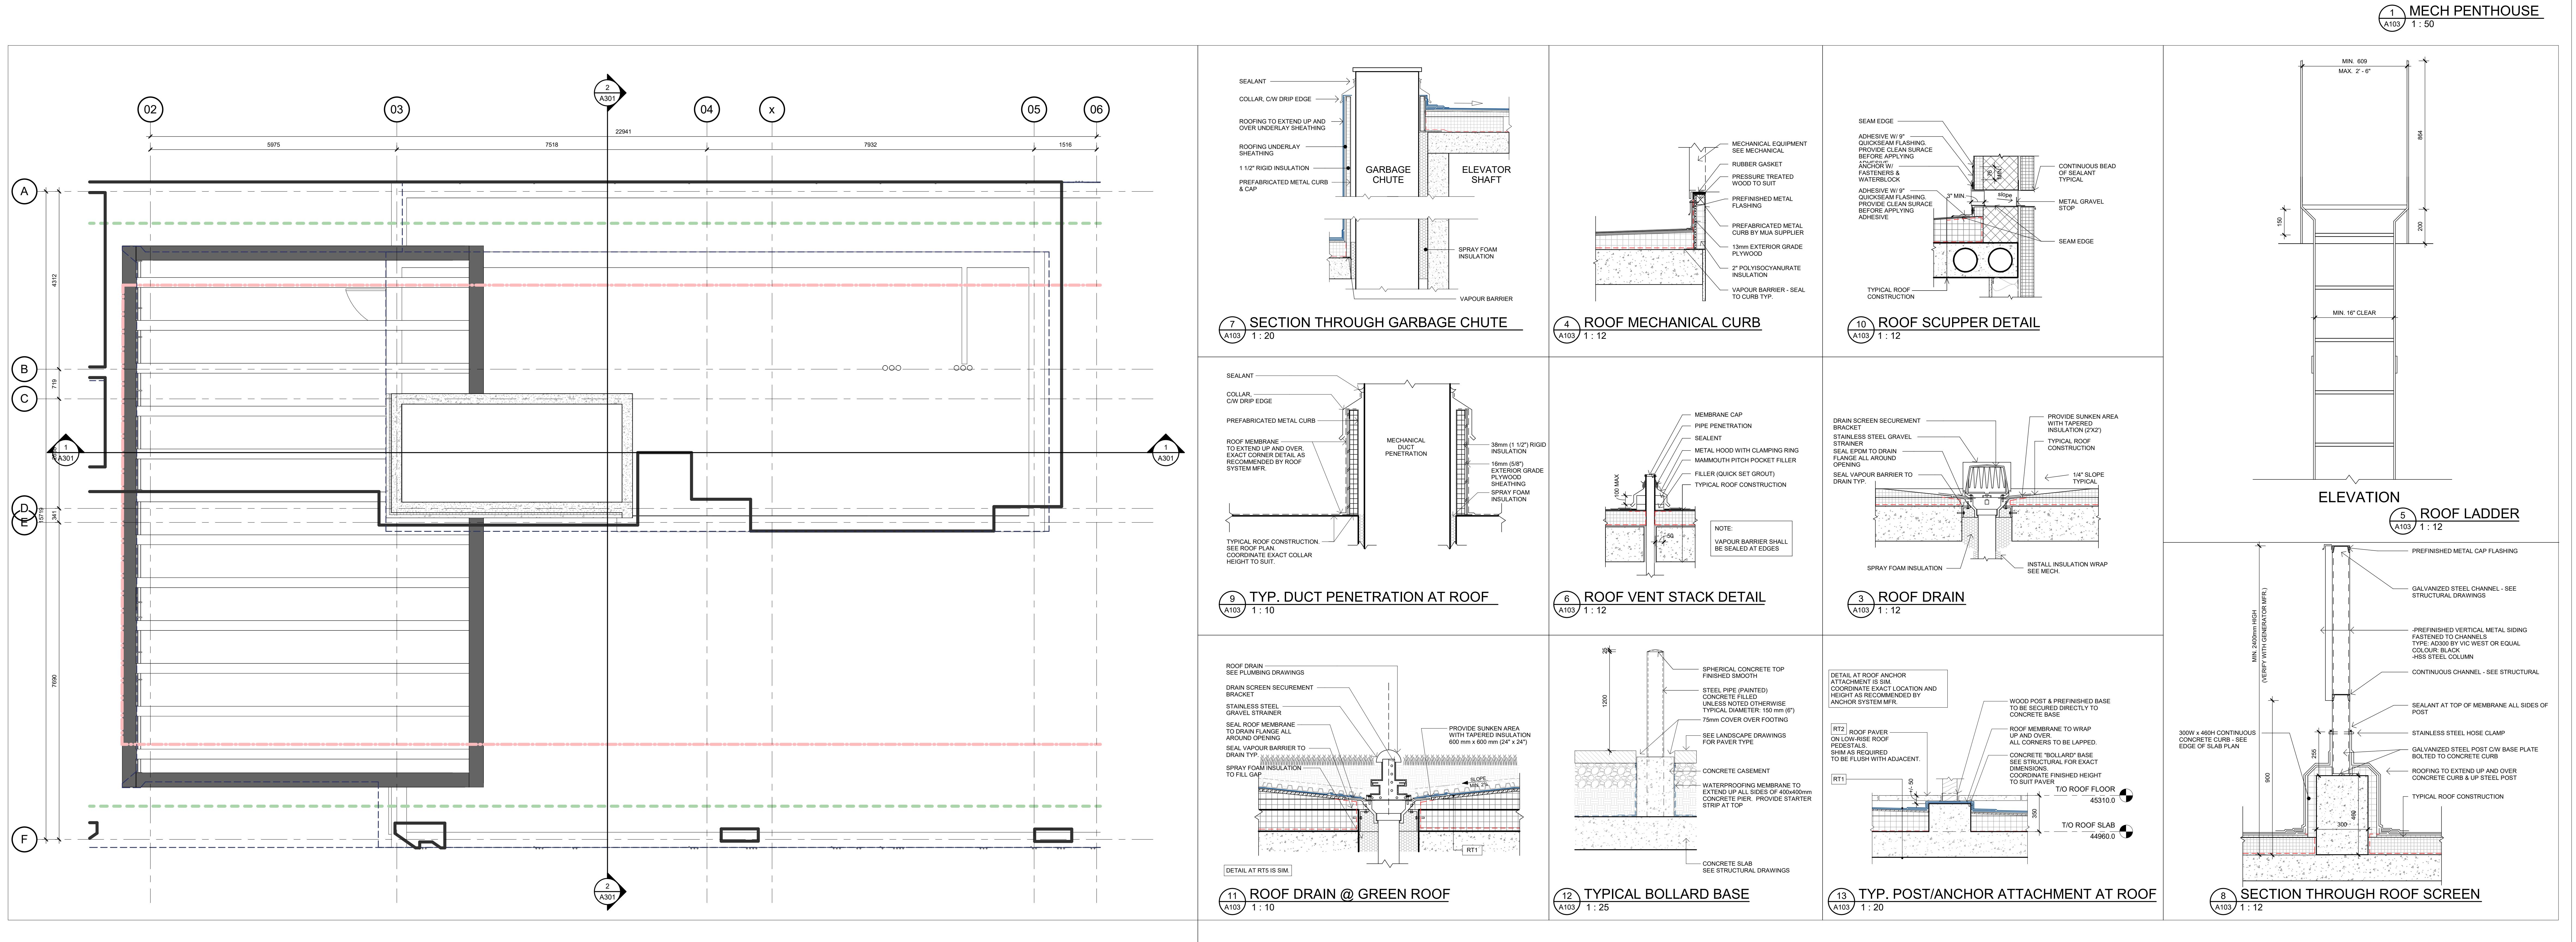

UNIT MIX - PER FLOOR

NAME	AVERAGE AREA	COUNT	% BY COUNT
LVL 2	44 m² ... 49 m²	6	6%
2-BR	68 m² ... 70 m²	2	2%
2-BR - ACC	70 m²	1	1%
LVL 3			
1-BR	47 m² ... 49 m²	5	5%
1-BR - ACC	48 m²	1	1%
2-BR	68 m² ... 70 m²	3	3%
2-BR - ACC	70 m²	1	1%
LVL 4			
1-BR	47 m² ... 49 m²	5	5%
1-BR - ACC	48 m²	1	1%
2-BR	68 m² ... 70 m²	3	3%
2-BR - ACC	70 m²	1	1%
LVL 5			
1-BR	47 m² ... 48 m²	5	5%
1-BR - ACC	48 m²	1	1%
2-BR	67 m² ... 70 m²	3	3%
2-BR - ACC	70 m²	1	1%
LVL 6			
1-BR	47 m² ... 49 m²	5	5%
1-BR - ACC	48 m²	1	1%
2-BR	68 m² ... 70 m²	3	3%
2-BR - ACC	70 m²	1	1%
LVL 7			
1-BR	47 m² ... 49 m²	5	5%
1-BR - ACC	48 m²	1	1%
2-BR	58 m² ... 70 m²	3	3%
2-BR - ACC	70 m²	1	1%
LVL 8			
1-BR	47 m² ... 49 m²	5	5%
1-BR - ACC	48 m²	1	1%
2-BR	68 m² ... 70 m²	3	3%
2-BR - ACC	70 m²	1	1%
LVL 9			
1-BR	47 m² ... 49 m²	5	5%
1-BR - ACC	48 m²	1	1%
2-BR	68 m² ... 70 m²	3	3%
2-BR - ACC	70 m²	1	1%
LVL 10			
1-BR	46 m² ... 50 m²	5	5%
1-BR - ACC	48 m²	1	1%
2-BR	70 m² ... 70 m²	2	2%
LVL 11			
1-BR	46 m² ... 50 m²	6	6%
2-BR	69 m² ... 69 m²	2	2%
3-BR - ACC	83 m²	1	1%

UNIT MIX

NAME	AVERAGE AREA	COUNT	% BY COUNT
1-BR	44 m² ... 50 m²	52	54%
2-BR - ACC	67 m² ... 70 m²	27	28%
2-BR - ACC	70 m² ... 70 m²	8	8%
3-BR - ACC	83 m²	1	1%

96 100%

50 High Street Affordable

50 High Street E, Mississauga

SHEET NAME

OVERALL FLOOR PLANS IV

START DATE April 2025
DRAWN BY MA
CHECKED BY SM, HF
SCALE As indicated
PROJECT NO. 125025
DRAWING 125025

2025-03-12 02:00 PM
A103