


REFER TO PLAN FOR LOCATION

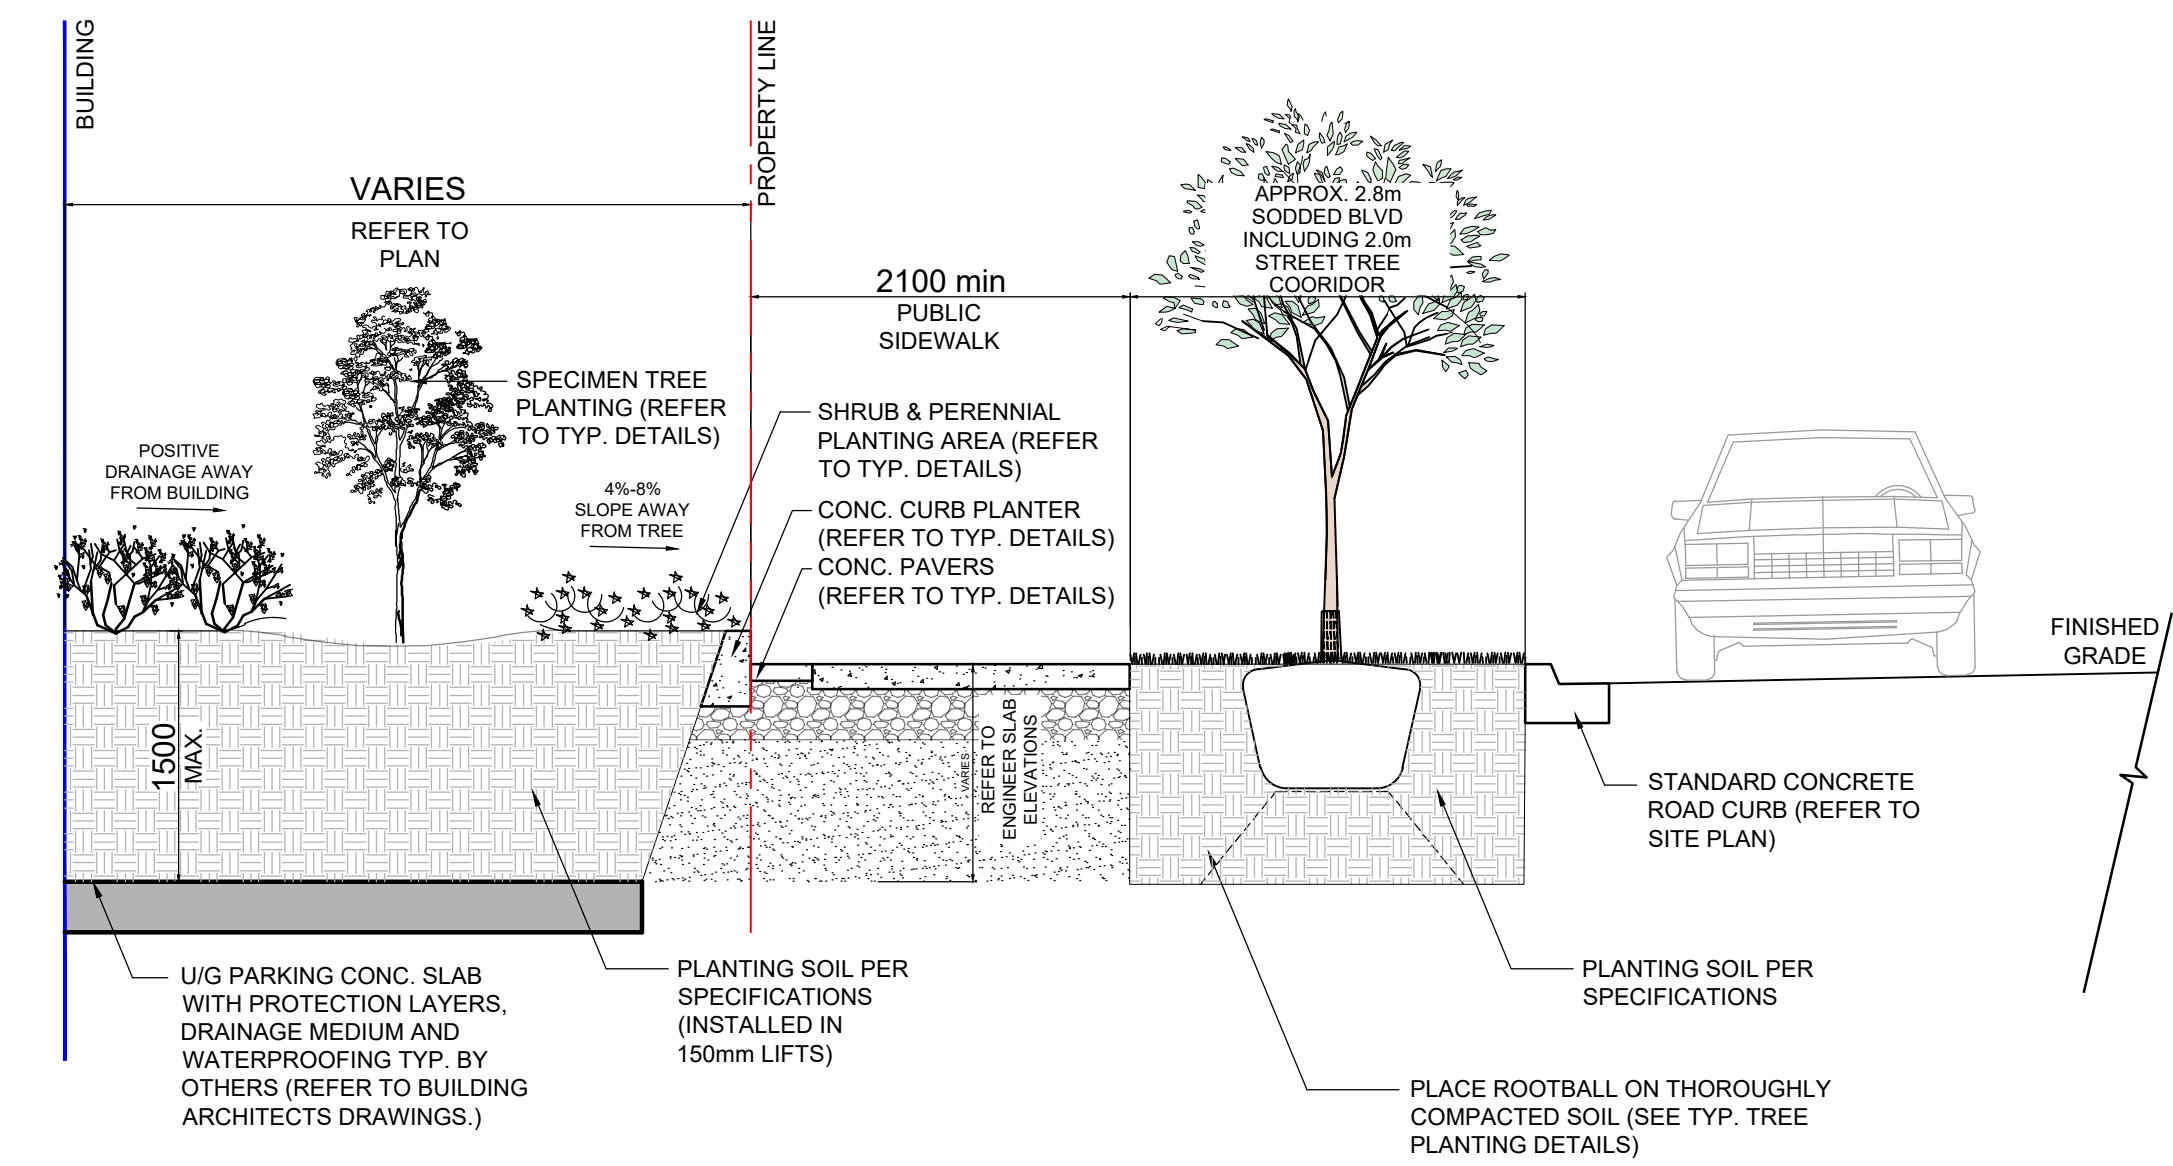


PLANTING SECTION - TYPICAL TREE PLANTING IN CURBED PLANTER, ADJACENT BUILDING, ON-SLAB

DATE:

A
LS-01

REFER TO PLAN FOR LOCATION

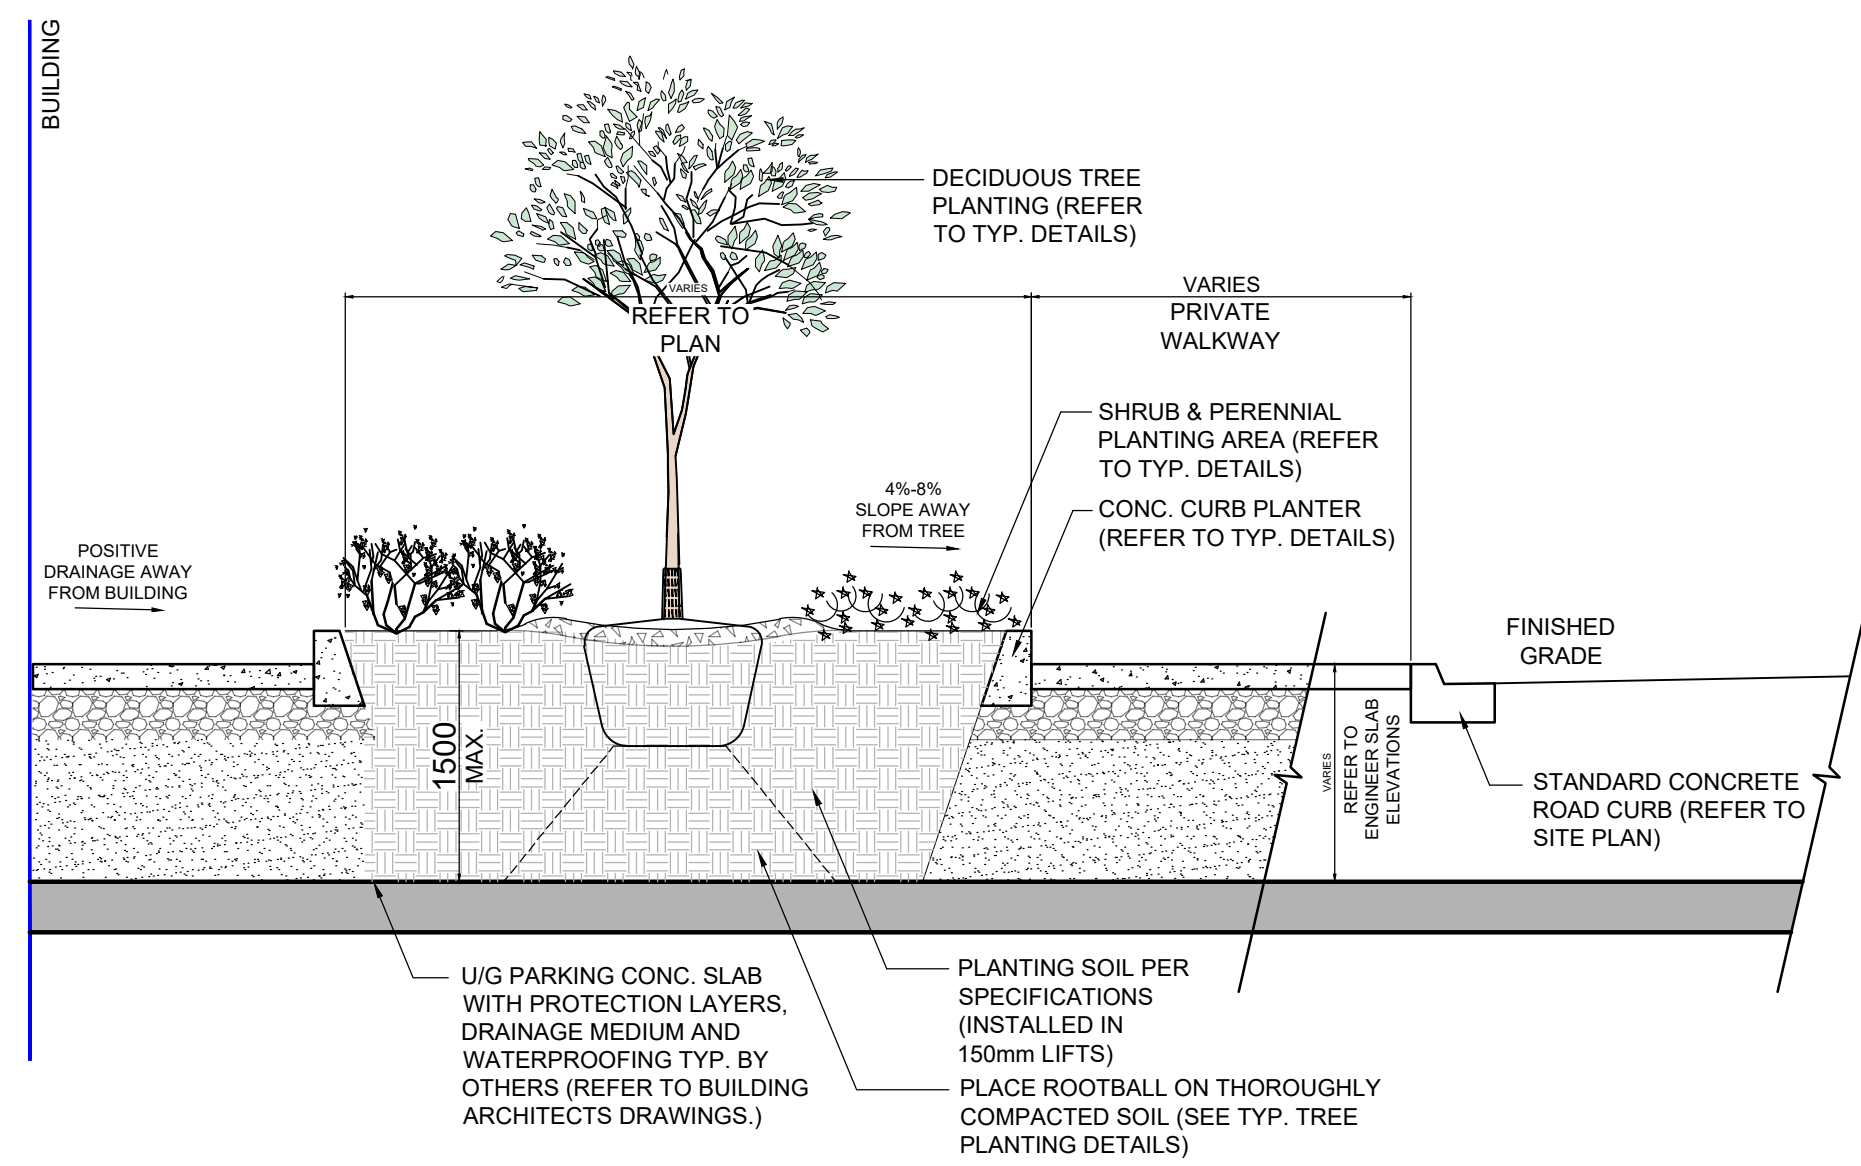


PLANTING SECTION - TYPICAL TREE PLANTING IN CURBED PLANTER, ON-SLAB

DATE:

B
LS-01

REFER TO PLAN FOR LOCATION

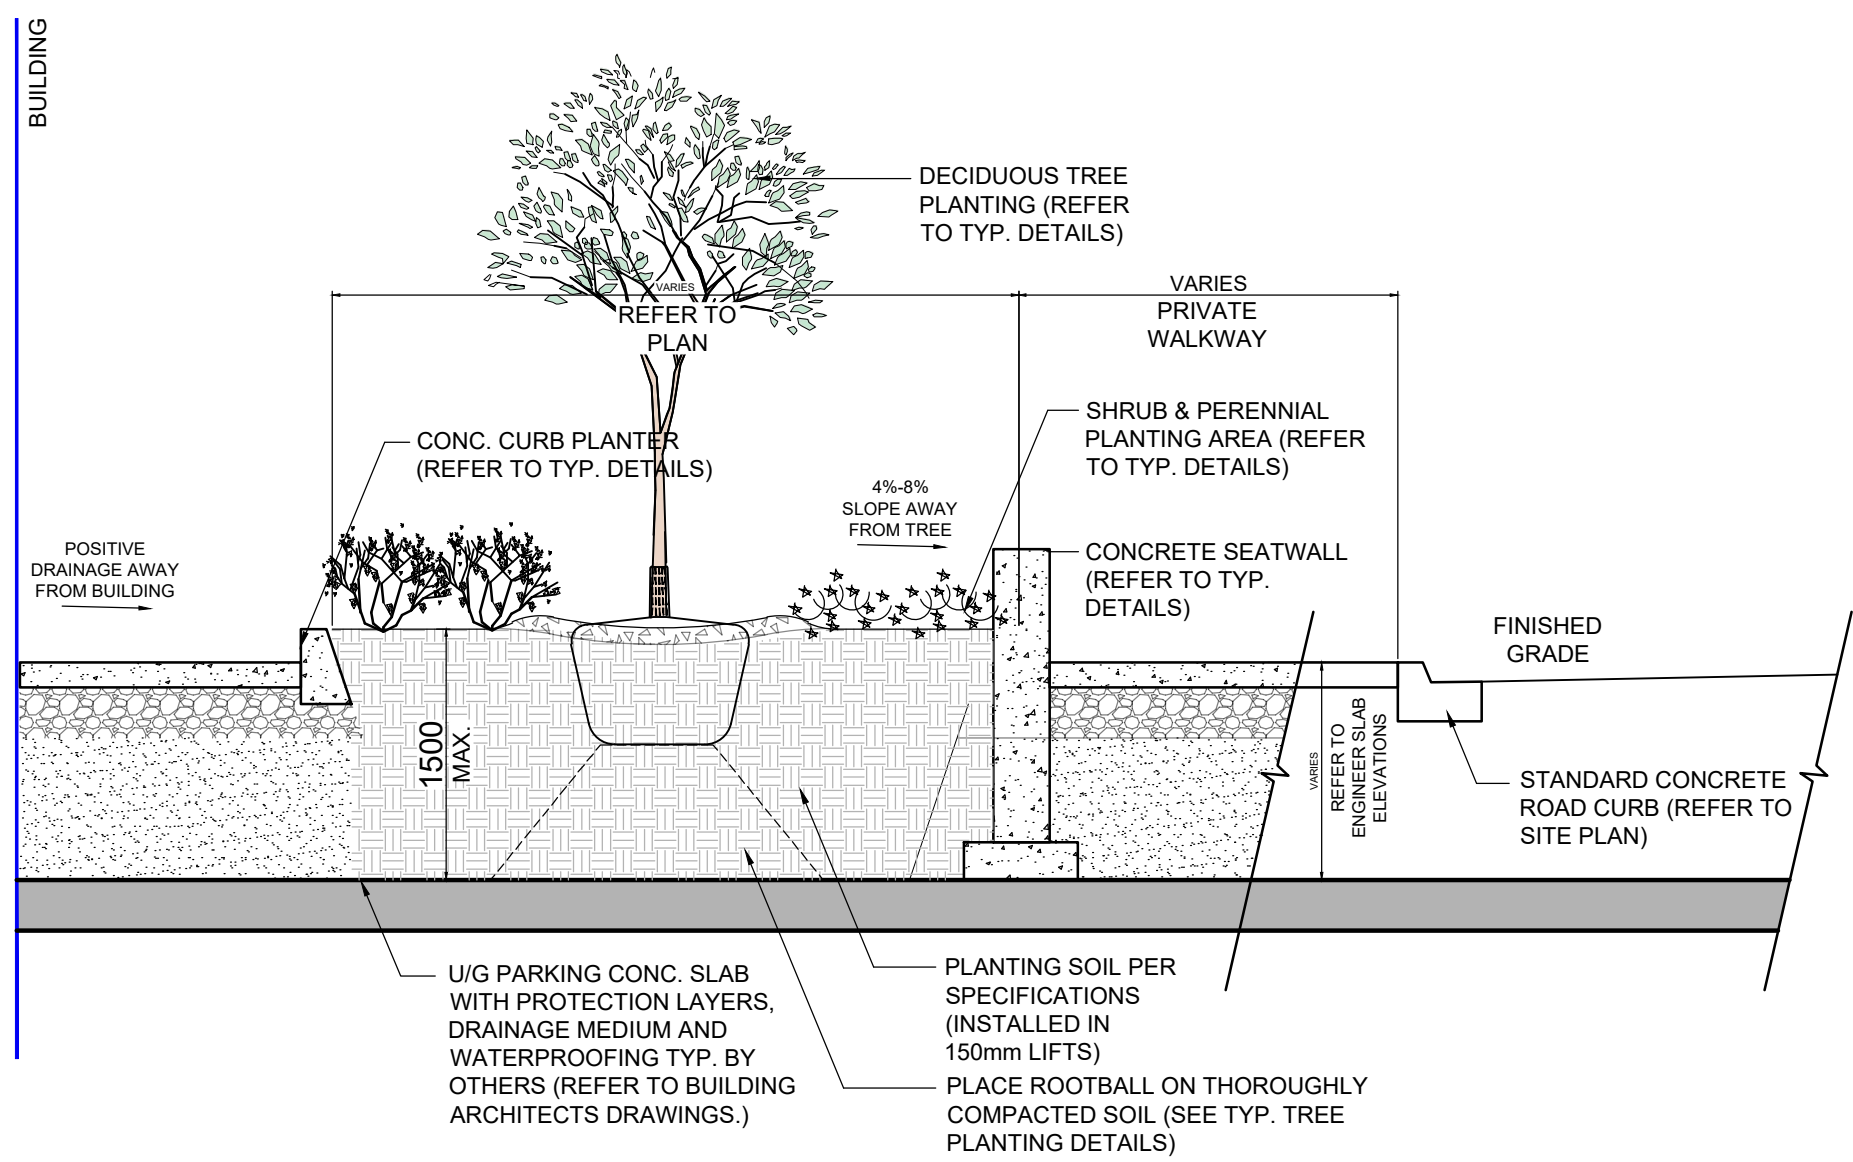

PLANTING SECTION - TYPICAL TREE PLANTING IN CURBED PLANTER, W/ SEATWALL, ON-SLAB


DATE:

C
LS-01

15	Issued for ZBA Sub 4	10/22/25
14	Issued for Coordination	09/17/25
13	Streetscape Feasibility	06/20/25
12	Issued for ZBA Sub 3	10/17/24
11	Issued for ZBA Sub 3	09/23/24
10	Issued for Review	08/20/24
09	Issued for Resubmission	04/26/24
08	Issued for Coordination	03/20/24
07	Issued for Coordination	02/06/24
06	Issued for Coordination	02/06/24
05	Issued for Resubmission	09/13/23
04	Issued for Coordination	08/17/23
03	Issued for ZBA Submission	06/27/23
02	Rev. per New Site Plan	06/19/23
01	Issued for Coordination	04/24/23

No.	Revision	Date
-----	----------	------

North: Stamp:

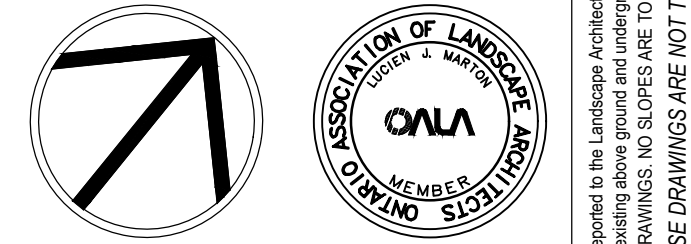

Project:
Proposed Residential Development
69 & 117 John Street
Mississauga, Ontario

Scale: **1:200** Date: **April 2023**

Drawn By: **D.R.** Checked By: **L.M.**

Drawing Title:

Draft Landscape Sections

Project No. **23120** Sheet No. **LD-01**

All information contained in these plans shall be checked by the contractor. All discrepancies shall be reported to the Landscape Architect (L.A.) before commencing work. All drawings have copyright and shall remain the property of the Landscape Architect. Copying or any reproduction in part or whole shall only be permitted with written consent of L.A. Drawings shall not be used for construction unless sealed & SIGNED. NOTE: FOR ANY AND ALL GRADING INFORMATION REFER TO SITE GRADING ENGINEERING DRAWINGS. NO SLOPES ARE TO EXCEED 3:1. PROPERTY LINES AND SETBACKS MUST BE CONFIRMED BY CONTRACTOR PRIOR TO CONSTRUCTION. ANY AND ALL RETAINING WALLS MUST BE APPROVED BY STRUCTURAL ENGINEER PRIOR TO CONSTRUCTION. ANY AND ALL RETAINING WALLS MUST BE APPROVED BY L. ARCHITECT. • DO NOT SCALE DRAWINGS • PRELIMINARY NOT FOR CONSTRUCTION