

FLORADALE DRIVE

MIMOSA ROW


1 BASEMENT FLOOR PLAN
A200
SCALE: 1:75

NOTES:
N.I.C. - NOT INCLUDED
IN THE CONTRACT
CONTRACTOR SHOULD COORDINATE
WITH OWNER'S CONSULTANTS FOR
ALL INSTALLATION PROCEDURES
CONTRACTOR TO VERIFY ALL
DIMENSIONS ON SITE AND
REPORT ALL DISCREPANCIES
BEFORE PROCEEDING WITH WORK

SET NUMBER

THESE DOCUMENTS SHALL ONLY BE USED FOR
THE PURPOSES INDICATED BELOW, WHEN SO NOTED
AND INSTALLED BY THE ARCHITECT 1

- ☐ PRELIMINARY
- ☐ REZONING MEETING
- ☐ PERMIT
- ☐ TENDER
- ☐ CONTRACT
- ☐ CONSTRUCTION

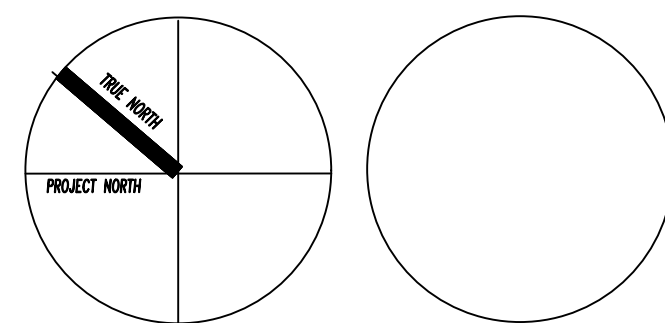

5 ISSUED FOR PLANNING	APRIL 03, 2025
4 ISSUED FOR OZ/OPA 24-14-W7	AUGUST 26, 2024
3 ISSUED FOR PLANNING MEETING	OCT. 08, 2020
2 ISSUED FOR CITY PLANNING MEETING	FEB. 15, 2017
1 APPROVED BY CLIENT	NOV. 27, 2016
No Revisions	Ch'd Date

Scale 1:75
Date DEC. 2016
Drawn D G
Checked P P
Revised
Printed
NOTE: This drawing is the property of the Architect and may not
be reproduced or used without expressed consent of the architect.
The Contractor is responsible for checking and verifying all levels
and dimensions and shall report all discrepancies to the Architect
and obtain clarification prior to commencing work.

PROJECT
PROPOSED REZONING FOR
6 STREET TOWNHOUSES
TWO STOREY BRICK/SIDING
WITH ATTACHED GARAGE
2463 - 2469 MIMOSA ROW
MISSISSAUGA, ONTARIO
Title
BASEMENT FLOOR PLAN

PEDRO PIMENTEL ARCHITECT INC.
111 FLORADALE DRIVE, MISSISSAUGA, ONTARIO
TEL: (905) 277 9054 FAX: (905) 277 2576
Project No/Drawing No
201640
A200