




NOTES

5. MUST BE AODA COMPLIANT.

- . WHERE SIDEWALK IS IN BOULEVARD, THE CONSTRUCTION JOINT SHALL BE BETWEEN SIDEWALK AND STREET CURB.
- 2. CONSTRUCTION JOINTS ON STREET CURB SHALL BE 1.0m FROM MATCH OF FACE OF CURBS.
- 3. FULL DEPTH EXPANSION JOINT MATERIAL REQUIRED AT ALL CONSTRUCTION JOINTS. 4. CONCRETE SHALL BE CSA C-2, OR C-2 HIGH EARLY.
- 5. DISTANCE FROM BACK OF STREET CURB IN FLAT AREA TO FRONT EDGE OF DRIVEWAY CURB
- SHALL BE 300mm.
- 6. SHADED AREA TO BE POURED MONOLITHICALLY. 7. HEAVY DUTY CURB DETAIL REFERENCE STANDARD 2230.020.

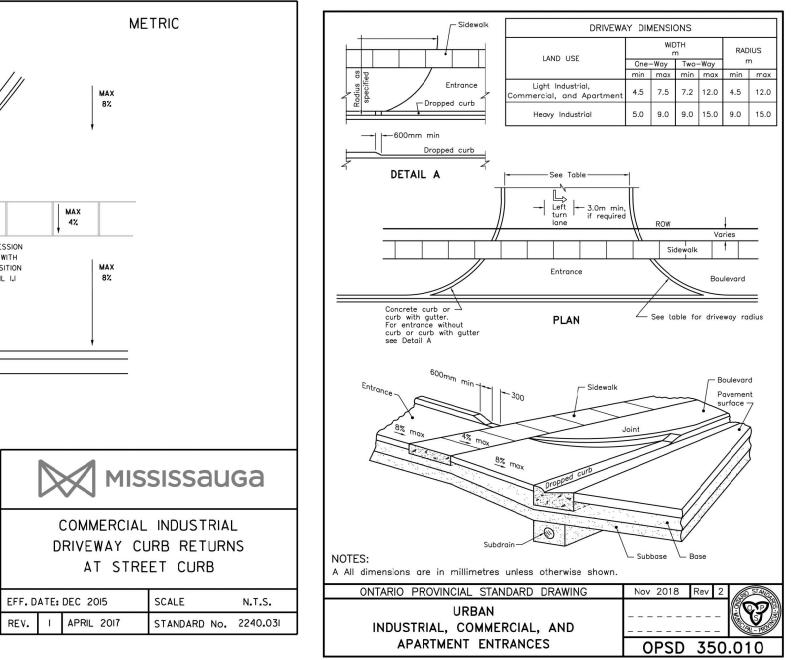

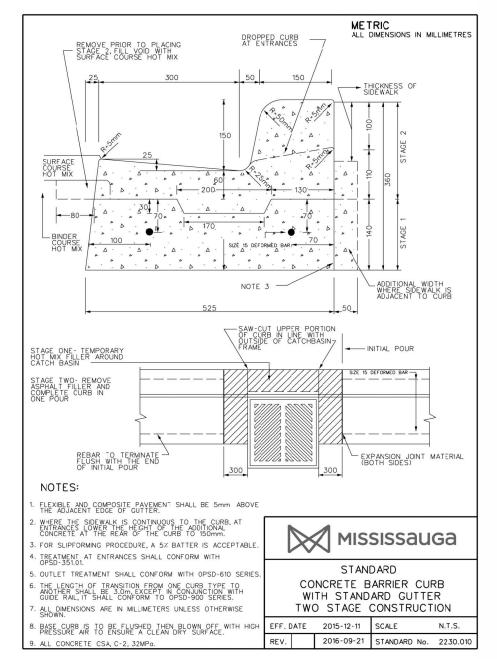


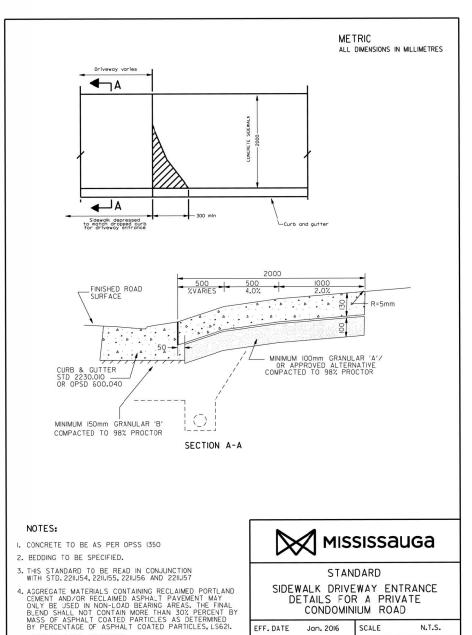

CONDOMINIUM ROAD

EFF. DATE Jan. 2016 SCALE N.T.S.

REV. STANDARD No. 221I.158

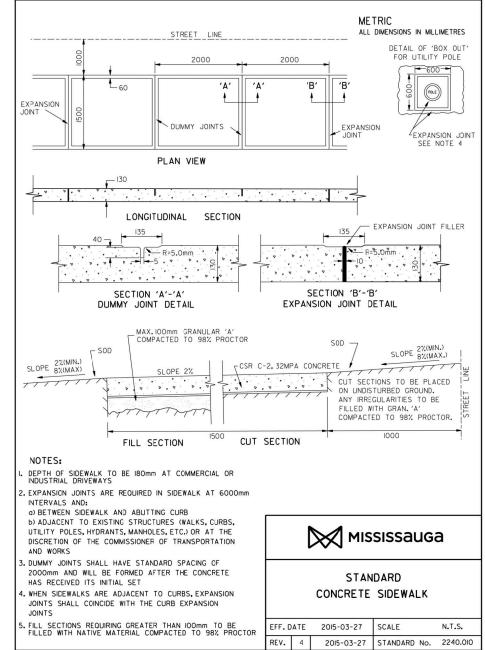

MISSISSAUGA


COMMERCIAL INDUSTRIAL

DRIVEWAY CURB RETURNS

AT STREET CURB

N.T.S.

EFF. DATE: DEC 2015 SCALE

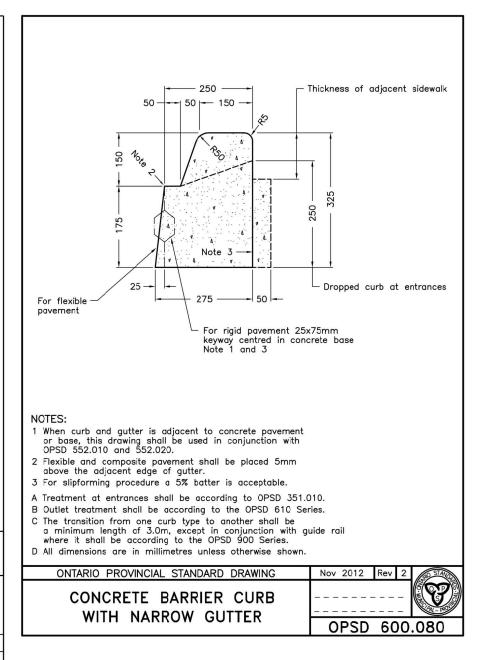

| 2 | SSUED FOR REZONING | 2025/09/30 | | | |
|-----|----------------------------------|------------|--|--|--|
| 1 | ISSUED FOR SITE PLAN APPLICATION | 2025/02/25 | | | |
| No. | ISSUE / REVISION | YYYY/MM/DD | | | |

BEARING NOTE:

BEARINGS ARE UTM GRID, DERIVED FORM OBSERVED REFERENCE POINTS A AND B, BY REAL TIME NETWORK OBSERVATION, UTM ZONE 17 (81° WEST LONGITUDE), NAD83(CRS)v6(2010.

BENCHMARK NOTE;

ELEVATIONS ARE GEODETIC AND REFERRED TO CITY OF MISSISSAUGA B.M. No. 690, ELEVATION = 134.702m

SURVEY NOTES:

SURVEY COMPLETED BY IBW SURVEYORS

SURVEY PREPARED FOR 1470 WILLIAMSPORT HOLDINGS INC.

SITE PLAN NOTES:

DESIGN ELEMENTS ARE BASED ON SITE PLAN BY BPD QUADRANGLE DRAWING No.: A201.S PROJECT No.: 23057

DRAWING NOTES:

THIS DRAWING IS THE EXCLUSIVE PROPERTY OF C.F. CROZIER & ASSOCIATES INC. AND THE REPRODUCTION OF ANY PART OF IT WITHOUT PRIOR WRITTEN CONSENT OF THIS OFFICE IS STRICTLY PROHIBITED.


THE CONTRACTOR SHALL VERIFY ALL DIMENSIONS, LEVELS, AND DATUMS ON SITE AND REPORT ANY DISCREPANCIES OR OMISSIONS TO THIS OFFICE PRIOR TO CONSTRUCTION. THIS DRAWING IS TO BE READ AND UNDERSTOOD IN CONJUNCTION WITH ALL OTHER PLANS AND DOCUMENTS APPLICABLE TO THIS PROJECT. DO NOT SCALE THIS DRAWING. ALL EXISTING UNDERGROUND UTILITIES TO BE VERIFIED IN THE FIELD BY THE CONTRACTOR PRIOR TO CONSTRUCTION.



1470 WILLIAMSPORT DRIVE CITY OF MISSISSAUGA PEEL REGION

DETAILS

REGION FILE NO.: C601060 SITE PLAN NO.: SP-25-011M

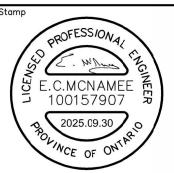



211 YONGE STREET SUITE 600 TORONTO, ON, M5B 1M4 416-477-3392T INFO@CFCROZIER.CA

| D.B. | Design E.M. | Project No. | 271 | 9– | 7179 |
|------|-------------|-------------|------|----|------|
| E.M. | Check E.M. | 1: 200 | Dwg. | С | 104B |