


1 BUILDING DC4 - OVERALL FLOOR PLAN
A.101 Scale: 1 : 500

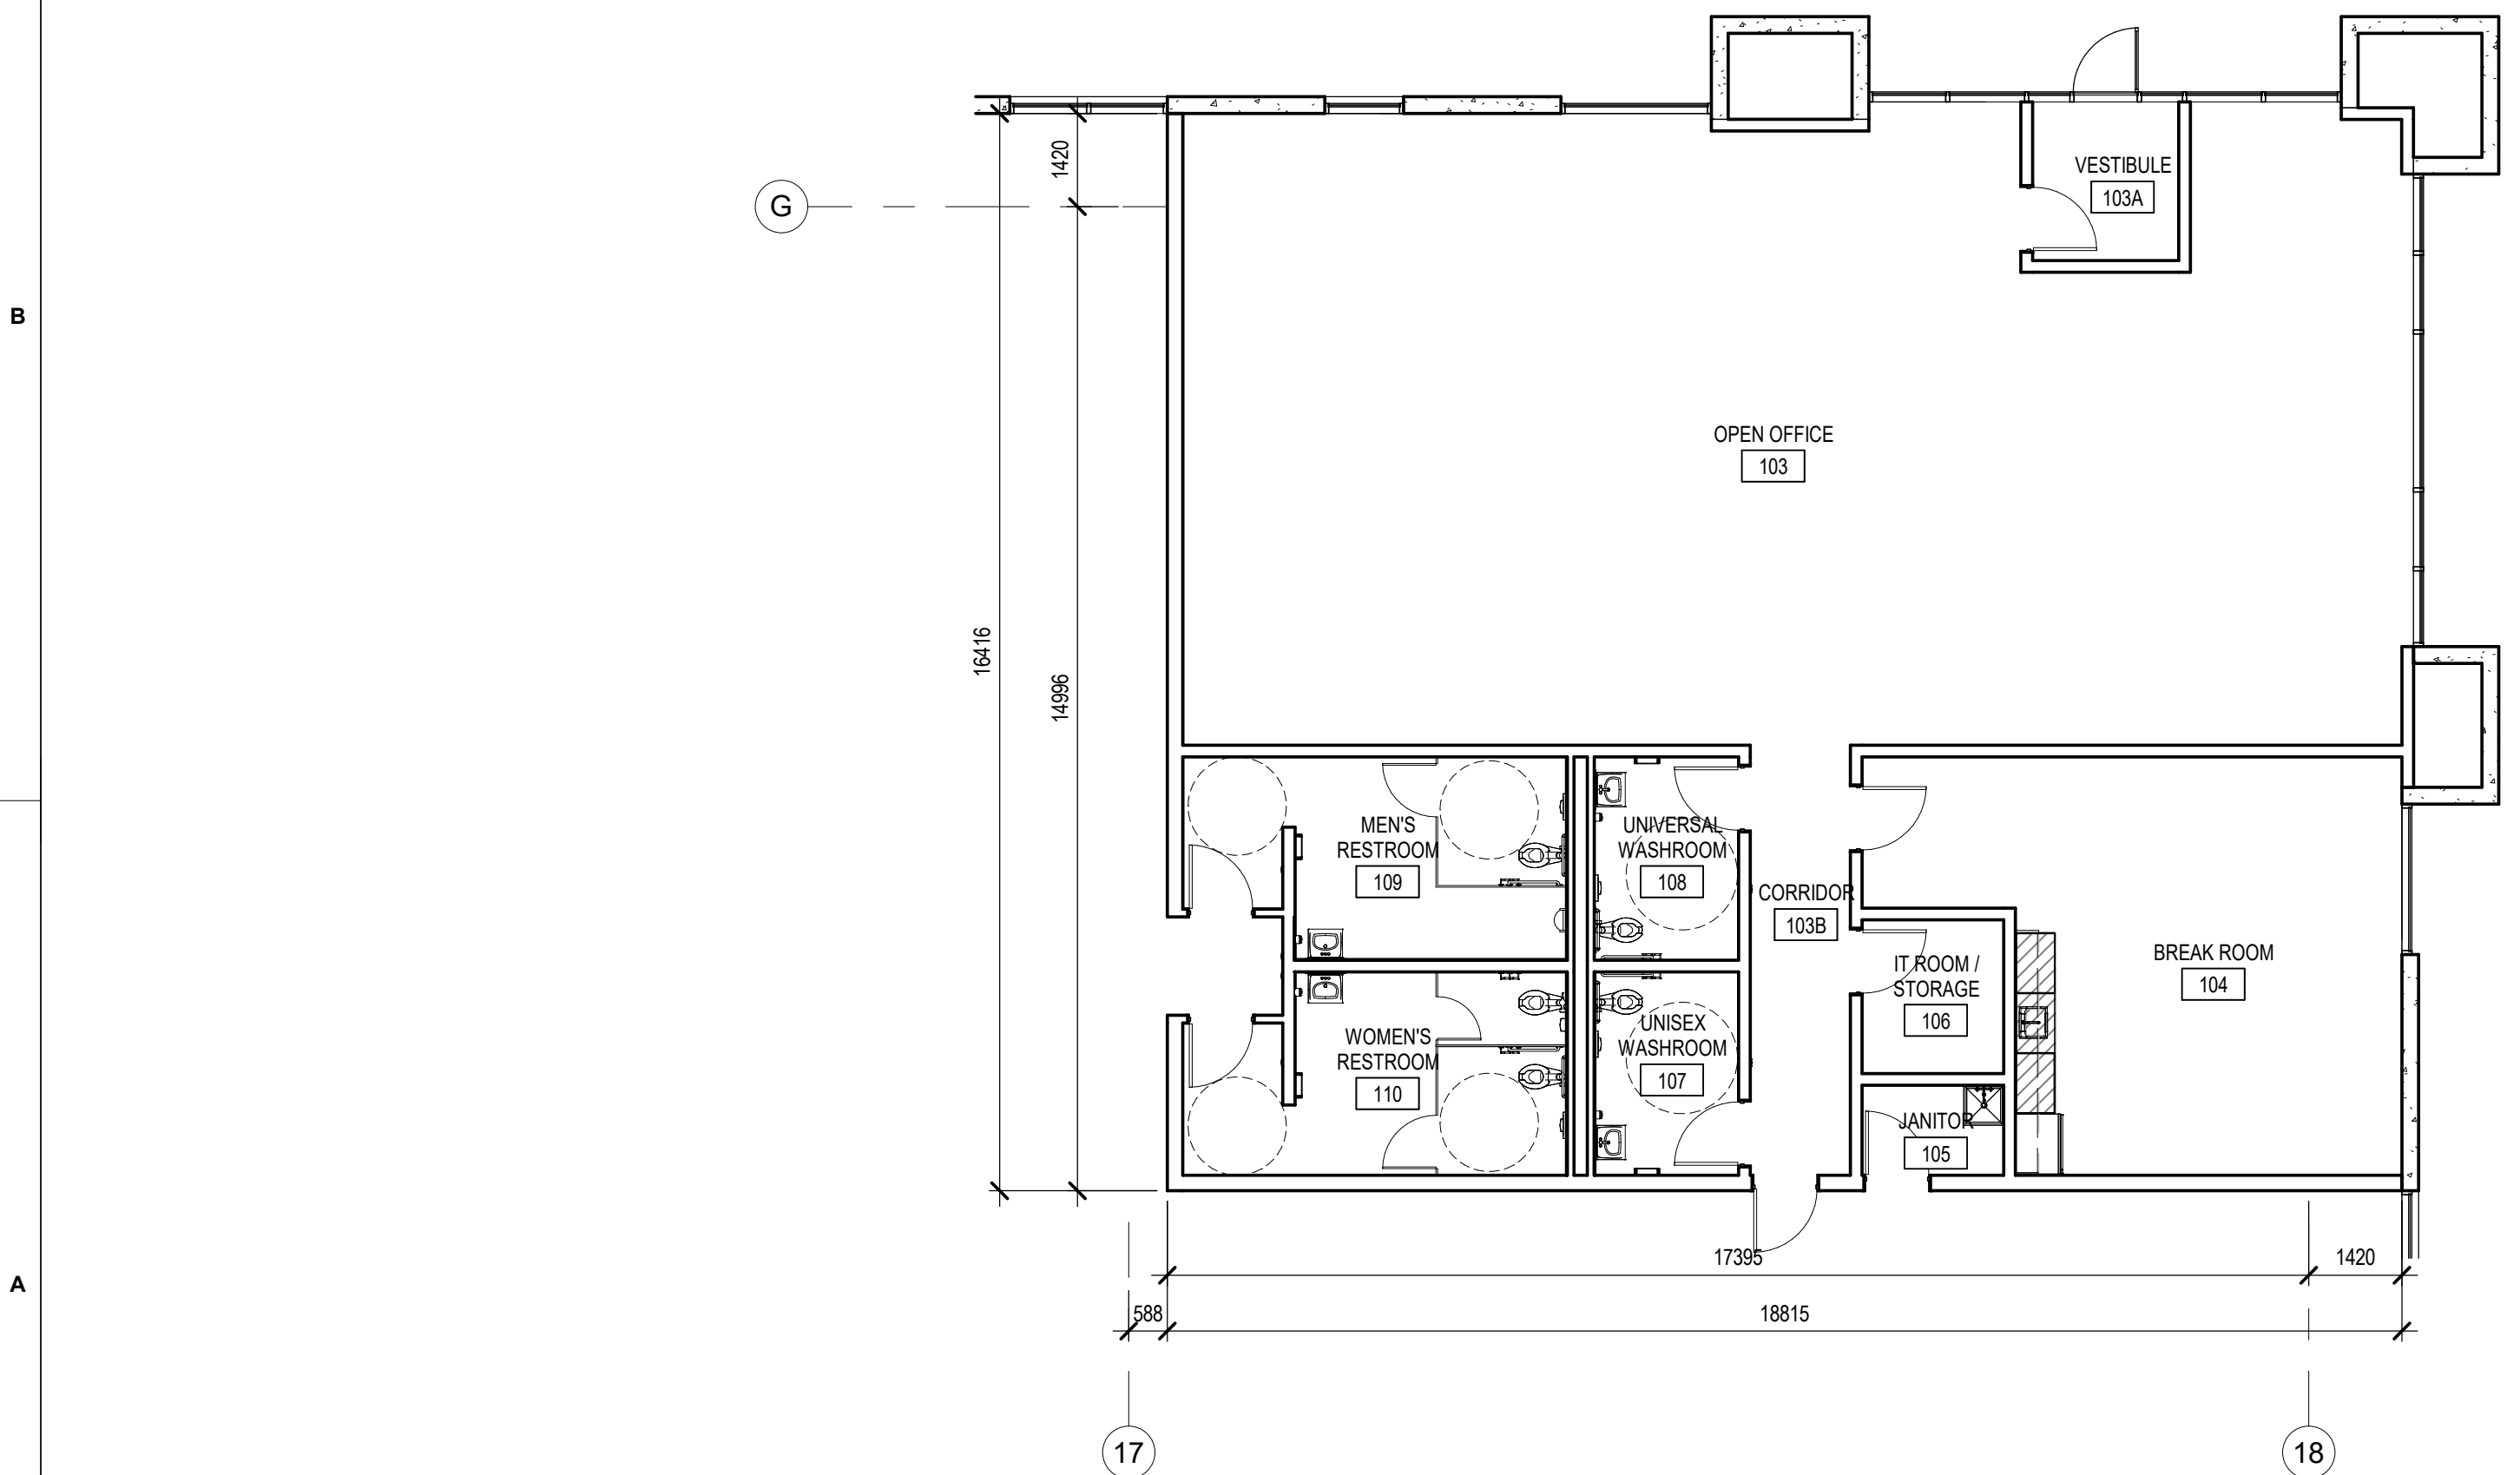

2 BUILDING DC4 - OFFICE FLOOR PLAN
A.101 Scale: 1 : 100

NOTE:
TENANT OFFICE DESIGN PREPARED FOR SPECULATIVE
CONSTRUCTION. LOCATION AND LAYOUT SUBJECT TO LEASING AND /
OR TENANT DESIGN REQUIREMENTS AND OWNER DEVELOPMENT
ADJUSTMENTS.

EXTERIOR WALL LEGEND

- PRE-CAST CONCRETE INSULATED WALL PANEL MIN. R20
FINISH EXTERIOR SURFACE: SMOOTH FINISH: PAINTED (SEE BUILDING ELEVATIONS)
FINISH INTERIOR SURFACE: SMOOTH TROWELED, PAINTED WHITE
- CURTAIN WALL CLADDING AND GLAZING SYSTEM WITH TINTED INSULATED GLASS AND
NATURAL ANODIZED ALUMINUM FRAMING. PROVIDE VISUAL MARKERS FOR BIRD FRIENDLY
GLAZING SEE SPECIFICATION SECTION.
- GLAZED SPANDREL CURTAIN WALL (OFFICE AREA)
- INSULATED GLASS SPANDREL PANEL WITH SPANDREL INSULATION FILLED GALVANIZED BACK
PAN. PROVIDE VISUAL MARKERS FOR BIRD FRIENDLY GLAZING SEE SPECIFICATION SECTION.
- 92mm (3 5/8") STEEL STUDS @ 400mm (16") O/C (152mm ABOVE CEILING)
- 39mm (1 1/2") METAL FURRING (152mm ABOVE CEILING)
- FILL VOID WITH FIBERGLASS BATT INSULATION (R19)
- 16mm (5/8") GYPSUM BOARD. PAINTED REFER TO ROOM FINISH SCHEDULE (152mm ABOVE
CEILING)

INTERIOR WALL LEGEND

- FOR WALL TYPE SCHEDULE, SEE A801.
- 1 HR FIRE RATED WALL PARTITION WALL (ULC W408)
- 16mm (5/8") TYPE-C FIRE RETARDED GYPSUM BOARD ON BOTH SIDES
- 152mm (6") STEEL STUDS @ 16" O/C
- 102mm (4") SOUND ATTENUATION BATT INSULATION
- PROVIDE FIRESTOPPING & SMOKE SEAL AT ALL PENETRATIONS
* REFER TO ULC MANUAL
 - FURRING PARTITION:
- 13mm (1/2") GYPSUM BOARD
- 6 MIL POLYETHYLENE VAPOUR RETARDANT MEMBRANE
- 152mm (6") STEEL STUDS @ 400mm (16") O.C. TO 12'-0"
A.F.F. (MAX)
- 152mm (6") FIBERGLASS BATT INSULATION
 - 1 HR CMU WALL
1HR FIRE RATED WALL CMU TO 3600mm A.F.F.

SYMBOLS LEGEND

- DOOR NUMBER TAG. SEE DOOR SCHEDULE.
- ROOM NAME
ROOM NAME AND NUMBER TAG
- PROPOSED CROSS BRACING. SEE STRUCTURAL DRAWINGS.
- RWL
PROPOSED RAIN WATER LEADER. SEE MECHANICAL AND STRUCTURAL DRAWINGS.
- ILLUMINATED EMERGENCY EXIT SIGN ABOVE DOOR WITH
BATTERY POWERED BACK-UP. SEE ELEC. DWGS.

260 TOWN CENTRE BLVD.
SUITE 300
MARKHAM, ONTARIO
L3R 8H8
T 905.470.7000
F 905.470.2500
www.petroff.com

KEY PLAN

REV #

DATE

REVISION TITLE

1

AUG 15, 2025

ISSUED FOR SPA

PROJECT NO: 25026

DRAWN BY: TL

CHECKED BY: RCB

NOT RELEASED FOR CONSTRUCTION

RELEASED FOR CONSTRUCTION

PROJECT TITLE:

7564 TENTH LINE WEST,
MISSISSAUGA, ON
TOR00394

PROLOGIS

Prologis Inc. (Canada)
185 The West Mall, Suite 700, Toronto
647-258-2600
https://www.prologis.com

SHEET TITLE:

BUILDING DC4 - OVERALL
FLOOR PLAN

SEAL:

SHEET NO.

A.101