


HIGHWAY NO. 401

PROPOSED 1-STOREY INDUSTRIAL BUILDING DC4
 TOTAL GFA:
 ±26,823 SM (±288,720 SF)
 FFE = 212.00

PROPOSED 1-STOREY INDUSTRIAL BUILDING DC5
 TOTAL GFA:
 ±30,503 SM (±328,332 SF)
 FFE = 212.00

FOR CONTINUOUS SEE SPA-ES2

h HAMMERSCHLAG & JOFFE INC.
 43 Lesmill Road, Toronto, Ontario
 Canada M3B 2T8
 T: (416) 444-5263
 F: (416) 444-1463
 E: dhw@hampjof.com

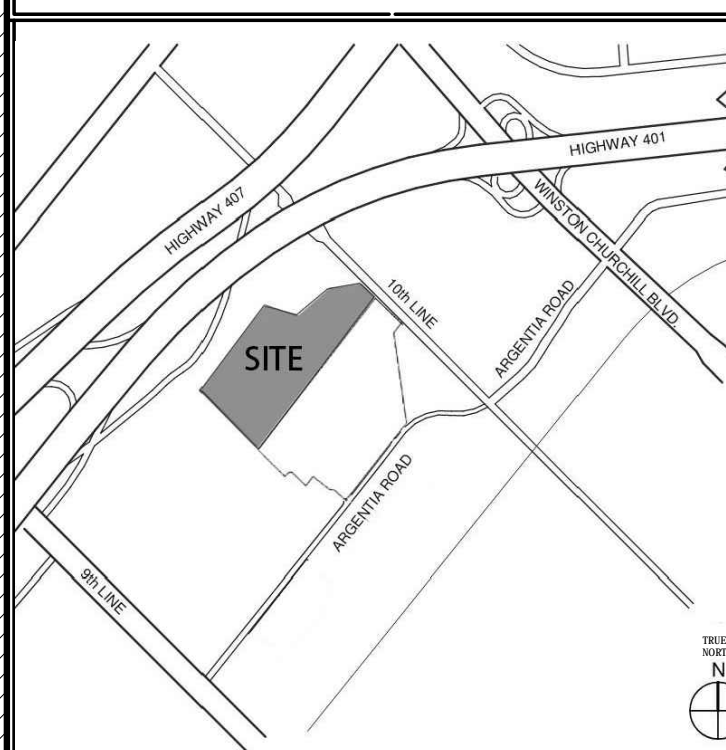

LEGAL DESCRIPTION

FOR LEGAL SURVEY INFORMATION REFER TO:
 PART OF LOT 14
 CONCESSION 10, NEW SURVEY
 GEOGRAPHIC TOWNSHIP OF TRAFALGAR
 CITY OF MISSISSAUGA
 REGIONAL MUNICIPALITY OF PEEL
 PREPARED BY GENESIS LAND SURVEYING INC.,
 10 FOUR SEASONS PLACE, 10TH FLOOR
 TORONTO, ON M9B 6H7 DATED OCTOBER 16, 2024.

SITE SPECIFIC ZONING TO BE VERIFIED UPON
 CONSULTATION WITH CITY OF MISSISSAUGA. LAYOUT
 IS SUBJECT TO IMPLEMENTATION OF ENVIRONMENTAL,
 STORM WATER MANAGEMENT, ETC. REQUIREMENTS
 UPON CONSULTATION WITH AUTHORITIES HAVING
 JURISDICTION

ADDITIONAL SITE WORKS

NOTE:
 FOR LANDSCAPE AND SITE FURNITURE INFORMATION,
 REFER TO DRAWINGS BY MHEC.
 FOR GRADING AND SERVICING INFORMATION, REFER
 TO DRAWINGS BY MTE.
 FOR ELECTRICAL INFORMATION, REFER TO DRAWINGS
 BY HAMMERSCHLAG & JOFFE.
 FOR TRAFFIC SIGNAGE AND DESIGN REFER TO
 DRAWINGS BY TYLIN.

REV #	DATE	REVISION TITLE
04	2026-03-25	ISSUED FOR SPA RE-SUBMISSION
03	2026-03-04	ISSUED FOR SPA RE-SUBMISSION
02	2025-08-15	ISSUED FOR SPA
01	2025-08-01	ISSUED FOR REVIEW

PROJECT NO: 25026.00
 DRAWN BY: MT
 CHECKED BY: OV

0 ARGENTIA ROAD
 0 ARGENTIA ROAD
 MISSISSAUGA, ONTARIO

Prologis Inc. (Canada)
 185 The West Mall, Suite 700
 647-258-2600

PROLOGIS
<https://www.prologis.com>

**BUILDING DC4 & DC5
 LIGHTING
 PHOTOMETRIC**

SEAL: SHEET NO.
SPA-ES1

1 BUILDING DC4 & DC5 - PHOTOMETRIC
 Scale 1:600

ALL LIGHTING FIXTURES ARE DARK-SKY
 COMPLIANT (FULL CUT OFF FIXTURES).

Calculation Summary							
Label	CalcType	Units	Avg	Max	Min	Avg/Min	Max/Min
CALC AREA	Illuminance	Lux	26.65	211	0.0	N.A.	N.A.
SOUTH PROPERTY LINE	Illuminance	Lux	0.0	0.0	0.0	N.A.	N.A.
WEST PROPERTY LINE	Illuminance	Lux	0.0	0.0	0.0	N.A.	N.A.
NORTH PROPERTY LINE	Illuminance	Lux	0.0	0.0	0.0	N.A.	N.A.
DC 5 LOADING DOCK AREA	Illuminance	Lux	28.03	136	14	2.00	9.71
WEST TRUCK PARKING	Illuminance	Lux	22.06	37	4	5.52	9.25

Luminaire Schedule							
Symbol	Qty	Label	Arrangement	LLF	Description	Lim. Watts	LUG RATING
	25	P1	SINGLE	0.9	SINGLE HEAD, LED, 114W, TYPE BACK LIGHT CONTROL, P2, 347V, 4000K, AND B.U.G RATING. POLE TO BE 30FT, SQUARE, FINISH TO BE CONFIRMED WITH THE ARCHITECT. LITHONIA CAT.#RSX2 LED P2 40K R4 HS	114.071	B1-U0-G2
	4	P2	2 @ 180 DEGREES	0.9	DOUBLE HEADS, LED, 114W, TYPE 5 WIDE, FORWARD OPTICS P3, 347V, 4000K, POLE TO BE 30FT, SQUARE, FINISH TO BE CONFIRMED WITH THE ARCHITECT. LITHONIA CAT.#RSX2 LED P2 40K R5	114.07	B5-U0-G3
	82	W2	SINGLE	0.9	EXTERIOR, WALL MOUNTED LED LIGHTING FIXTURE, 5000K, 347V, FINISH TO BE CONFIRMED BY THE ARCHITECT. LITHONIA CAT.#RSX2 LED P4 50K R4	190	B2-U0-G3
	43	W3	SINGLE	0.9	PACKAGE, 4000K, 80CRI, TYPE WDGCE2 LED WITH P3 - PERFORMANCE FORWARD THROW MEDIUM OPTIC LITHONIA CAT.#WDGCE2 LED P3 40K 80CRI VF	22.55	B1-U0-G0

A

1

B

C

D

E

