



4 SECOND FLOOR PLAN  
1/4"=1'-0"

UPPER FIRST FLOOR AREA CALCULATIONS					
NO	DESCRIPTION	AREA ft <sup>2</sup>	AREA m <sup>2</sup>	EXCLUDED	INCLUDED
1	UPPER FIRST FLOOR AREA	2794.78 ft <sup>2</sup>	259.64 m <sup>2</sup>	TERRACES	DOUBLE HEIGHT AREA & STAIRS
2	DOUBLE HEIGHT AND STAIRS AREA	233.84 ft <sup>2</sup>	21.72 m <sup>2</sup>	N/A	N/A

NOTE :  
ST1  
PREFABRICATED STAIRS ARE SHOWN HERE FOR REFERENCE ONLY. STAIRS TO BE INSTALLED AS PER OWNERS CHOICE IN ACCORDANCE WITH MANUFACTURING SPECIFICATIONS.  
OWNER TO SUBMIT SHOP DRAWINGS FOR APPROVAL.

WINDOW SCHEDULE		SIZE									
WINDOW NO		WIDTH	HEIGHT	SILL	UNTEL	QUANTITY	TYPE	DESCRIPTION			
W301		8'-0"	5'-6"	1'-6"	7'-0"	1		DOUBLE GLAZED VINYL WINDOW			
W302		3'-0"	5'-6"	1'-6"	7'-0"	2		DOUBLE GLAZED VINYL WINDOW			
W303		6'-0"	5'-6"	1'-6"	7'-0"	1		DOUBLE GLAZED VINYL WINDOW			
W304		4'-0"	7'-6"	3'-6"	7'-0"	1		DOUBLE GLAZED VINYL WINDOW			
W305		8'-0"	5'-6"	1'-6"	7'-0"	1		DOUBLE GLAZED VINYL WINDOW			
CW301		3'-6" x 6'-9"	5'-6"	1'-6"	7'-0"	2	CORNER	DOUBLE GLAZED VINYL WINDOW			

DOOR SCHEDULE				DOOR LEAF		DOOR FRAME FINISH		DOOR TYPE									
DOOR NO	TYPE	DOOR FRAME	WIDTH	HEIGHT	THICKNESS (mm)	MATERIAL	FINISH	MATERIAL	FINISH	DOOR TYPE	QUANTITY	LOCKABLE	WEATHER STRIP	INSULATION	FIRE RATING	SELF CLOSING	DESCRIPTION
D301	INTERIOR	36"	32"	7'-10"	35	HOLLOW CORE	PANT	VINYL	FINISHED PRE	SINGLE DOOR	6	✓	✓			✓	PANEL TEXTURED PRE-HUNG SINGLE DOOR
D302	INTERIOR	32"	28"	7'-10"	35	HOLLOW CORE	PANT	VINYL	FINISHED PRE	SINGLE DOOR	6	✓	✓			✓	PANEL TEXTURED PRE-HUNG SINGLE DOOR
D303	INTERIOR	42"	38"	7'-10"	35	HOLLOW CORE	PANT	VINYL	FINISHED PRE	SINGLE DOOR	1	✓	✓			✓	PANEL TEXTURED PRE-HUNG SINGLE DOOR
SD301	EXTERIOR	10'-4"	10'-0"	6'-8"	35	HOLLOW CORE	PANT	VINYL	FINISHED PRE	SLIDING DOOR	1	✓	✓	✓			SLIDING GLASS DOOR
SD302	EXTERIOR	14'-0"	13'-8"	6'-8"	35	HOLLOW CORE	PANT	VINYL	FINISHED PRE	SLIDING DOOR	1	✓	✓	✓			SLIDING GLASS DOOR

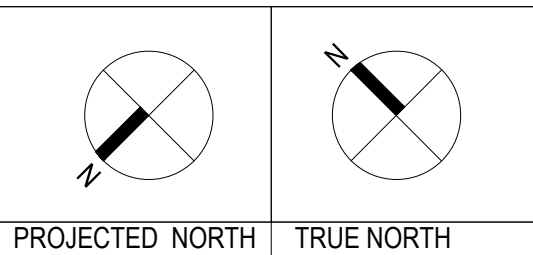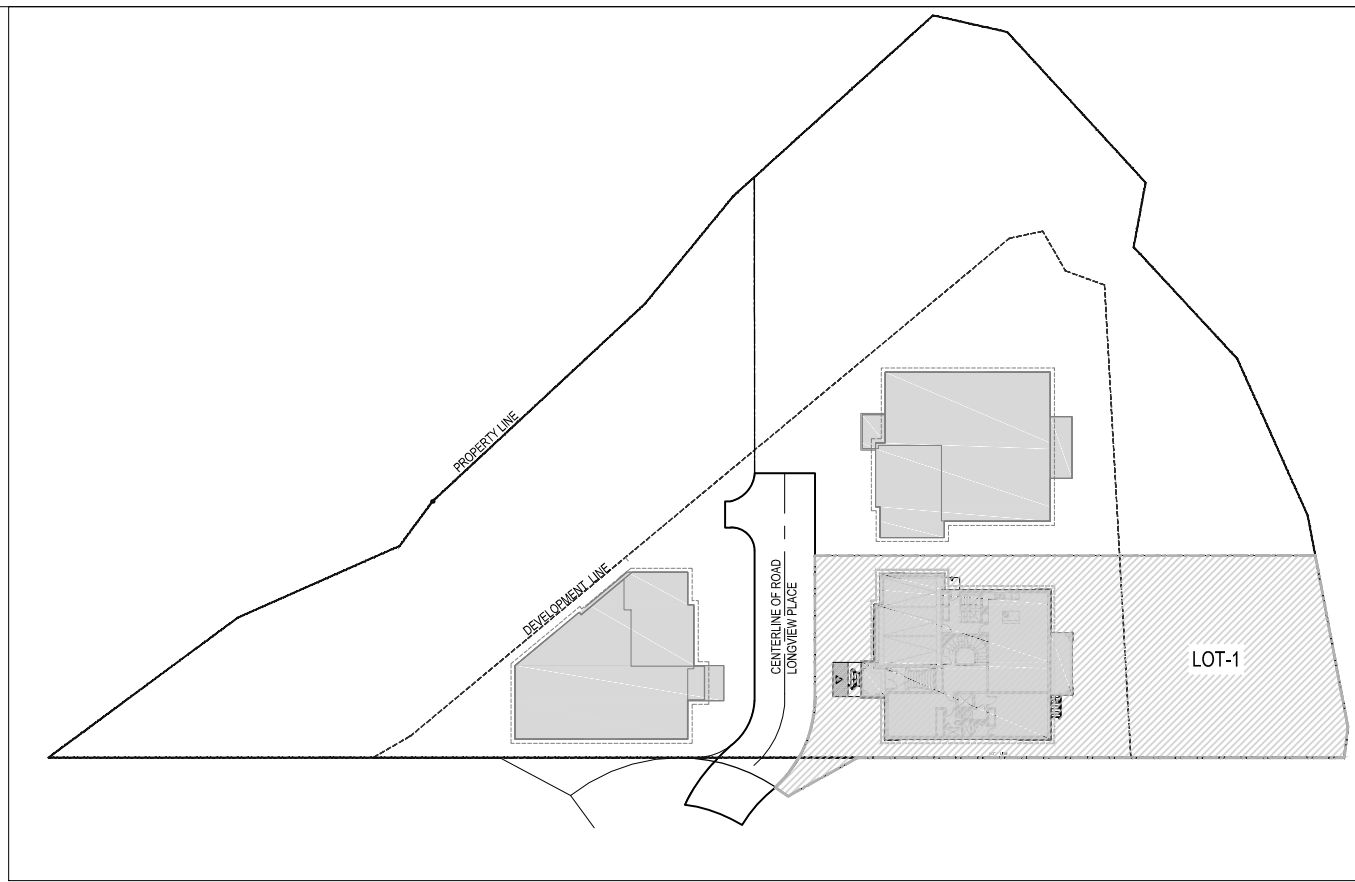

PROJECTED NORTH	TRUE NORTH
R0 ZONING 2024-05-13	
REV	ISSUED FOR DATE
PROJECT NAME AND ADDRESS : PROPOSED CUSTOM HOUSE WITH UNFINISHED BASEMENT AT LOT-1, 44-45 LONGVIEW PLACE, MISSISSAUGA, ON	
LEAD CONSULTANT : technoarch 2250 Bovaird Drive E, Suite 612, Brampton, ON L6R 0W3, Canada Tel : +1-905-792-0038 Cell : +1-416-729-9454 Email: hbhons@technoarch.ca www.technoarch.ca	
STRUCTURAL CONSULTANT :	
MEP CONSULTANT :	
DRAWING TITLE : PROPOSED SECOND FLOOR PLAN ( LOT 1 )	
DRAWN BY	EM
CHECKED BY	JK
APPROVED BY	HB
SCALE 1/4"=1'-0"	SIZE A1
SHEET NO A2.4	STAGE ZONING
PHASE 00	REV R0
ISSUED DATE	2024-05-13