



SOLID BOARD CONSTRUCTION HOARDING

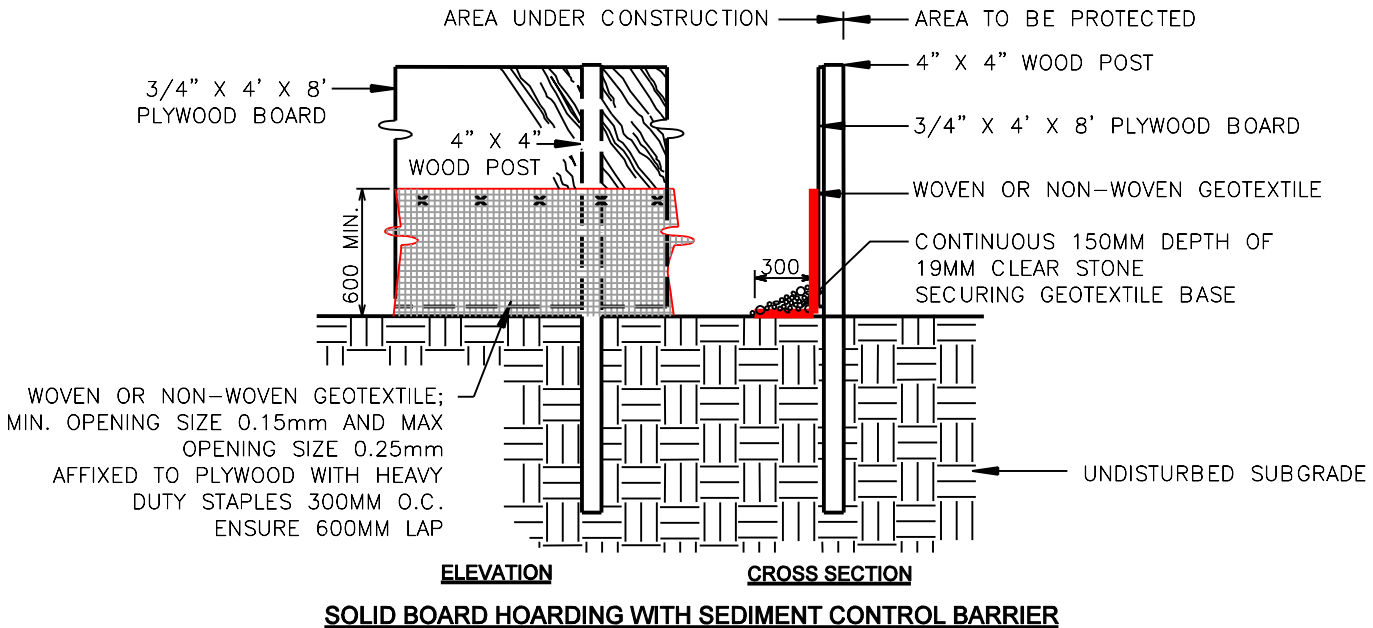

NOTES:

1. HOARDING MUST BE SUPPLIED, INSTALLED AND MAINTAINED BY THE APPLICANT AND/OR CONTRACTOR IN SOUND FUNCTIONING CONDITION THROUGHOUT ALL PHASES OF CONSTRUCTION AND SITE PRESERVING, UNTIL APPROVAL TO REMOVE HOARDING IS OBTAINED FROM THE COMMUNITY SERVICES DEPARTMENT
2. HOARDING TO BE INSPECTED/APPROVED BY AND BE INSTALLED TO THE SATISFACTION OF THE COMMUNITY SERVICES DEPARTMENT.
3. DO NOT ALLOW WATER TO COLLECT AND POND BEHIND OR WITHIN HOARDING.
4. ALL DIMENSIONS ARE IN MILLIMETERS UNLESS OTHERWISE NOTED.

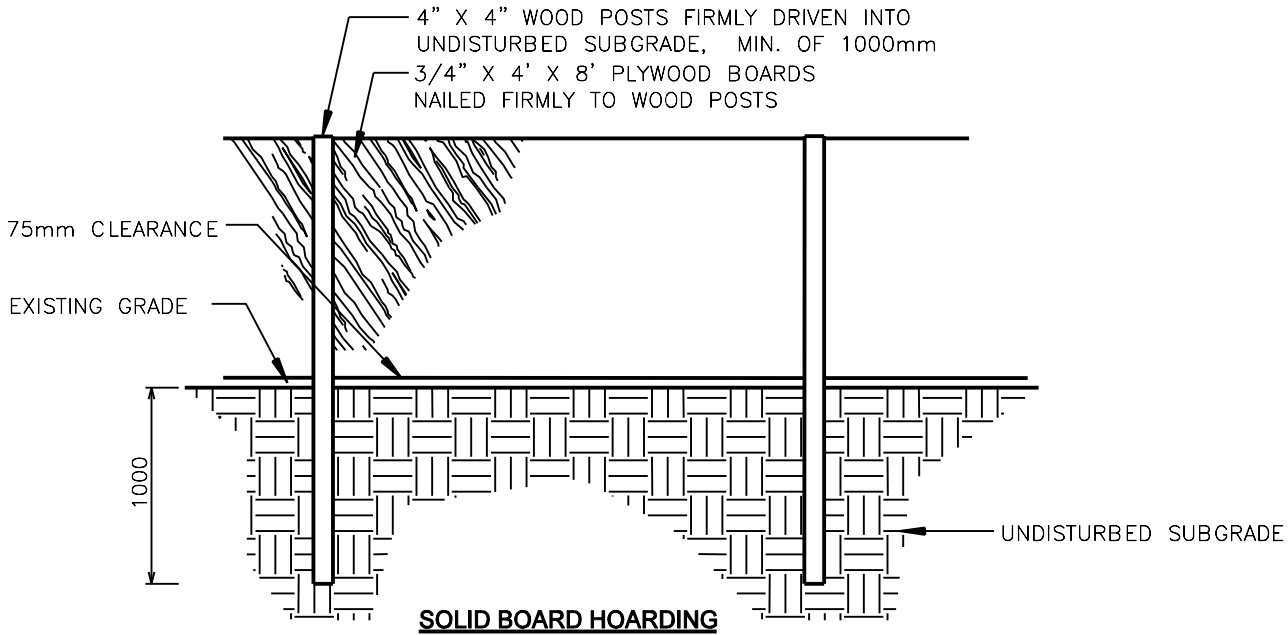

SCALE: N.T.S.
 DATE: MARCH 2, 2006
 DRAWN BY: P & D
 NUMBER: 02830-2