


METRIC
ALL DIMENSIONS IN MILLIMETRES

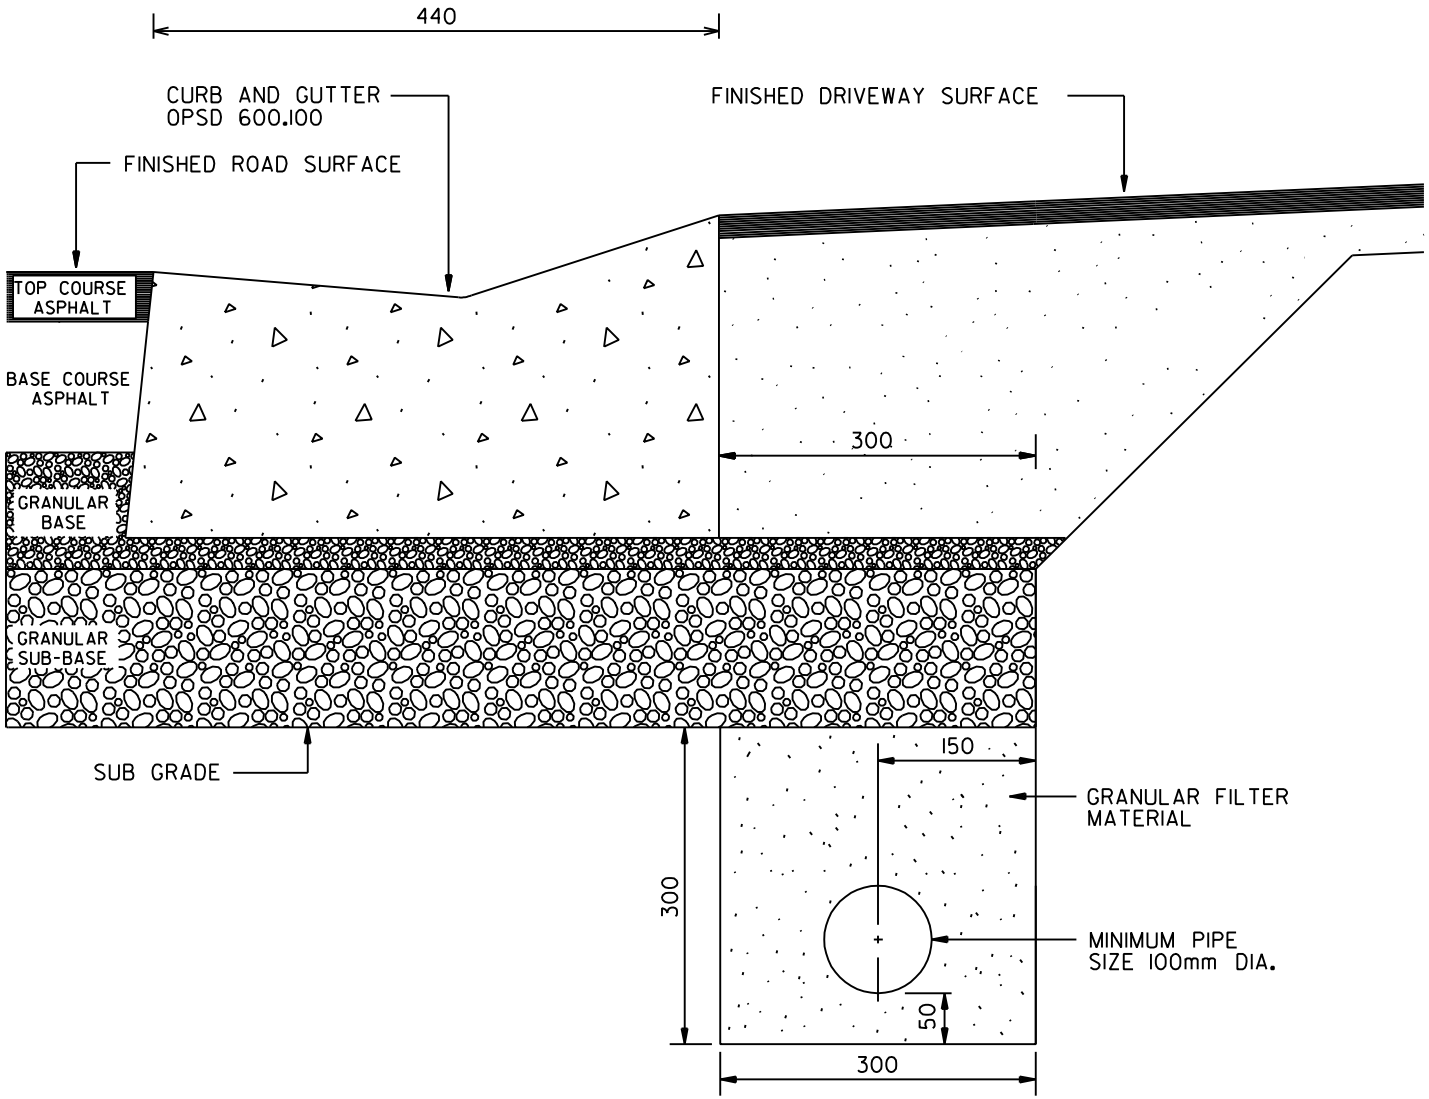

NOTES

1. PIPE TO BE PERFORATED CORRUGATED PLASTIC PIPE WITH GEOTEXTILE AS PER OPSS 405, AND OPSS 1860.
2. GRANULAR FILTER MATERIAL TO BE CITY STD 2112.II OR 6mm WASHED CHIP CITY STD 2112.III (IF APPROVED). RECLAIMED PORTLAND CEMENT OR ASPHALT PAVEMENT IS NOT ALLOWED.
3. TO BE READ IN CONJUNCTION WITH OPSS 405
4. THE DRIVEWAY GRANULAR BASE MATERIAL IS TO CONNECT TO SUBDRAIN GRANULAR FILTER MATERIAL.



STANDARD
GRANULAR CONNECTIONS
AT DRIVEWAYS

EFF. DATE	2002-01-01	SCALE	N.T.S.
REV.	6	STANDARD No.	2220.050