
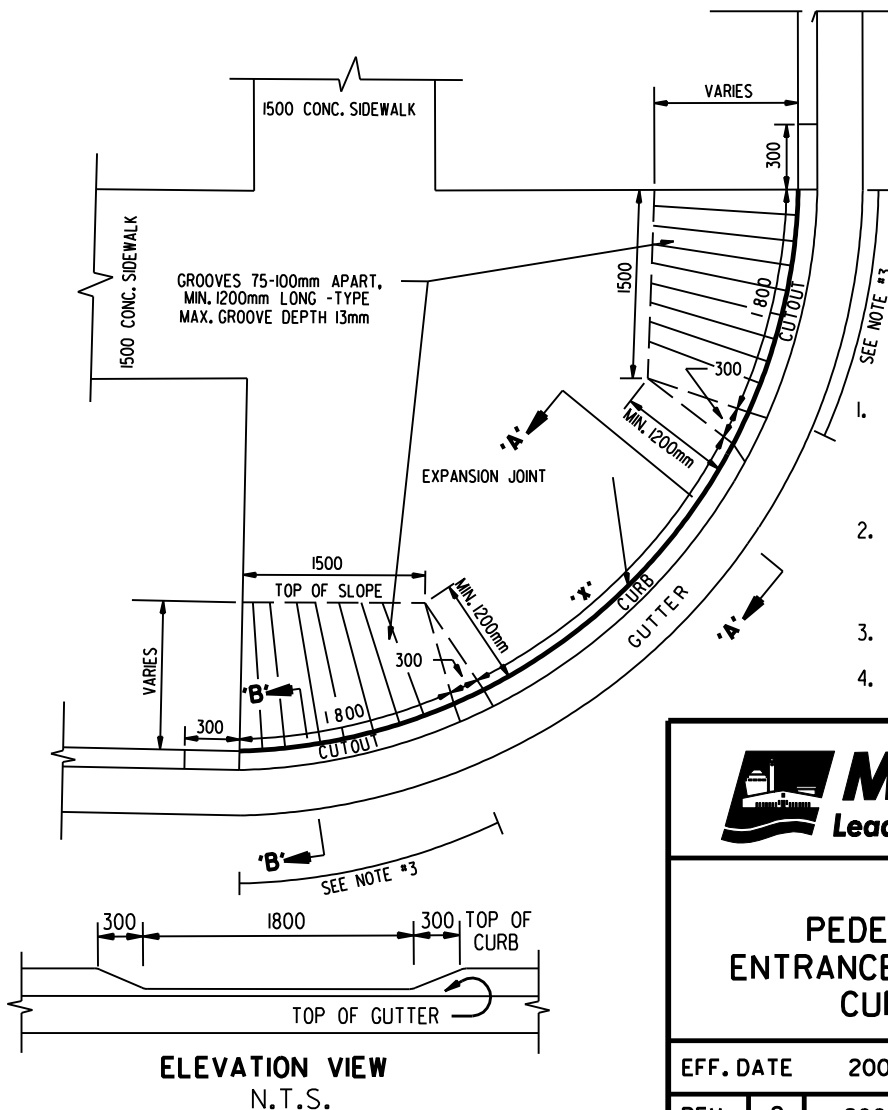


METRIC
ALL DIMENSIONS IN MILLIMETRES

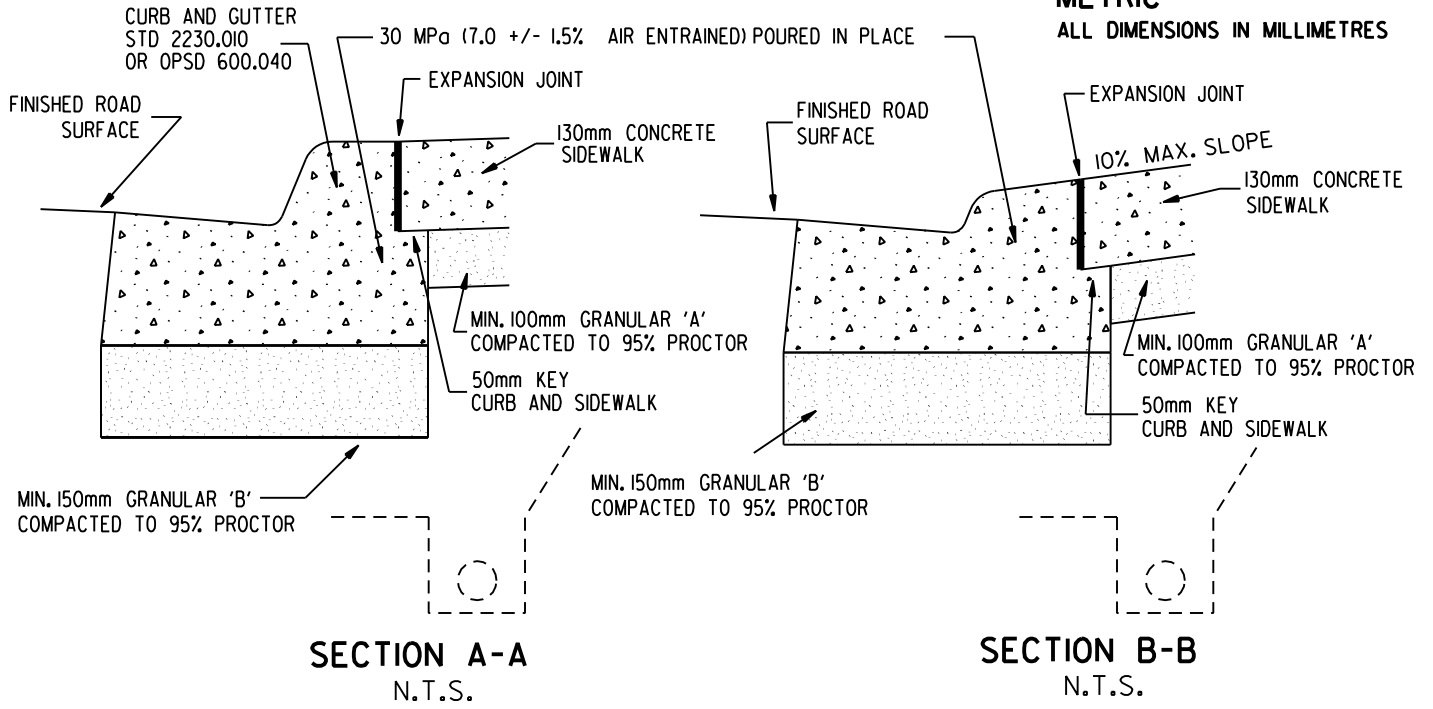

**STANDARD
PEDESTRIAN SIDEWALK
ENTRANCES AT INTERSECTIONS
CURB AND GUTTER**

EFF. DATE	2002-01-01	SCALE	N.T.S.
REV.	2	2006-01-01	STANDARD No. 2240.030