
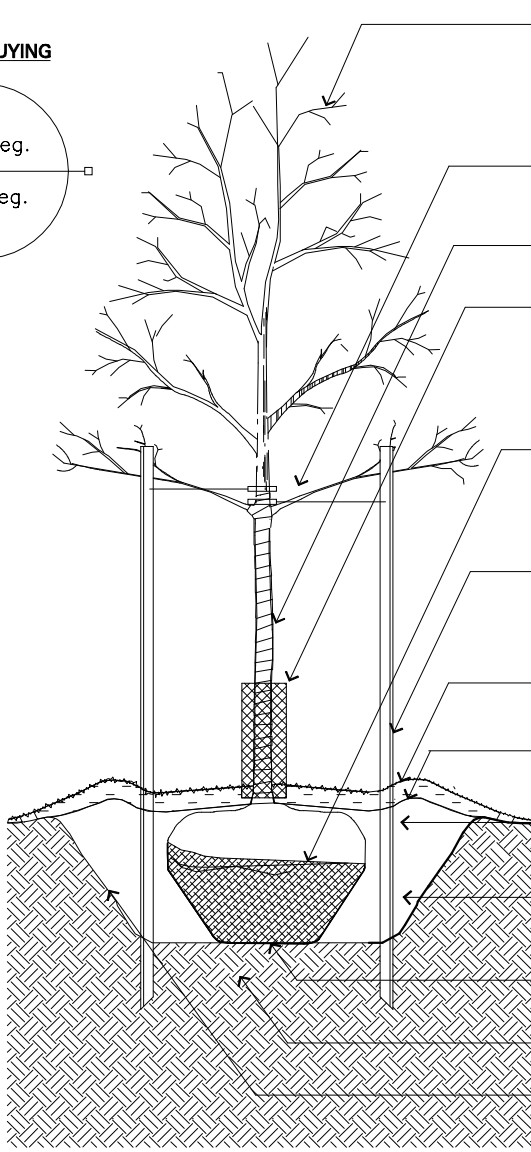


PLAN OF GUYING

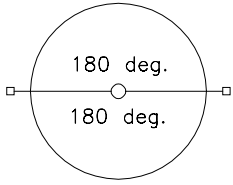

- PRUNE ONLY DEAD, DAMAGED OR INTERFERING BRANCHES. LEADERS ARE NOT TO BE CUT.
- TREE TIES TO BE FASTENED AROUND THE TREE ABOVE LOWER BRANCHES IN FIGURE EIGHT WITH NO. 11 GAUGE SUPPORT WIRE ENCASED IN 25mm DIA. 2-PLY RUBBER HOSE TIGHTLY COILED AND TRIM ENDS OF WIRE
- TREE TRUNK WRAPPING AS SPECIFIED IN PLANTING PLAN
- TREE GUARD AS SPECIFIED IN PLANTING PLAN
- CUT AND REMOVE 1/3 OF BURLAP FOLD BACK AND BURY
- 37mm x 37 mm X 2.1 m STEEL T-BARS DRILLED TO RECEIVE GUY WIRES. BARS TO BE TREATED TO PREVENT RUST AS SPECIFIED IN PLANTING PLAN AND SUNK FIRMLY INTO SUBSOIL
- SHREDDED BARK MULCH LAYER TO A MINIMUM 75mm DEPTH
- EARTH SAUCER MIN 100mm HIGH AROUND EXCAVATED AREA
- TREE PIT TO BE EXCAVATED AS PER SPECIFICATIONS
- BACKFILL IN ACCORDANCE WITH SPECIFICATIONS AND APPROVED PLANTING PLAN
- DEPTH OF PLANTING PIT TO BE APPROVED BY COMMUNITY SERVICES REPRESENTATIVE
- UNDISTURBED SUBSOIL
- TAPER AND SCARIFY PIT SIDES TO MIN DEPTH OF 150mm (6")

NOTES:

1. ALL PLANTING SHALL BE DONE UNDER THE DIRECTION AND SUPERVISION OF PERSONNEL WITH AT LEAST 5 YRS HORTICULTURAL AND PLANTING EXPERIENCE AND CONFORM TO BEST HORTICULTURAL PRACTICES
2. SAMPLES OF MULCH, TOP SOIL AND TREE ACCESSORIES MUST BE SUBMITTED TO COMMUNITY SERVICES FOR APPROVAL
3. PLANTING OF PLANT MATERIAL PRIOR TO COMMUNITY SERVICES APPROVAL WILL BE AT THE CONTRACTORS RISK. COMMUNITY SERVICES RESERVES THE RIGHT TO REJECT PLANT MATERIAL THAT DOES NOT CONFORM TO PLANTING PLAN SPECIFICATIONS
4. ONLY USE IMPORTED TOPSOIL WHEN TOPSOIL FROM SITE HAS BEEN DEPLETED OR IS UNACCEPTABLE TO COMMUNITY SERVICES
5. PLANTS SHALL BE SOUND HEALTHY, VIGOROUS AND WELL BRANCHED. THEY SHALL BE FREE OF 'INSECT PESTS' EGGS AND LARVAE AND SHALL HAVE HEALTHY WELL DEVELOPED ROOT SYSTEMS
6. KEEP ALL PLANTS WATERED FROM TIME OF PLANTING UNTIL ACCEPTANCE

NO. REVISION

DATE



SCALE: N.T.S.
 DATE: JANUARY 2001
 DRAWN BY: P & D
 NUMBER: 02950-1

TYPICAL DECIDUOUS TREE PLANTING (60mm CAL.+)