

ENGINEERED WALKWAY LIGHTING STANDARDS

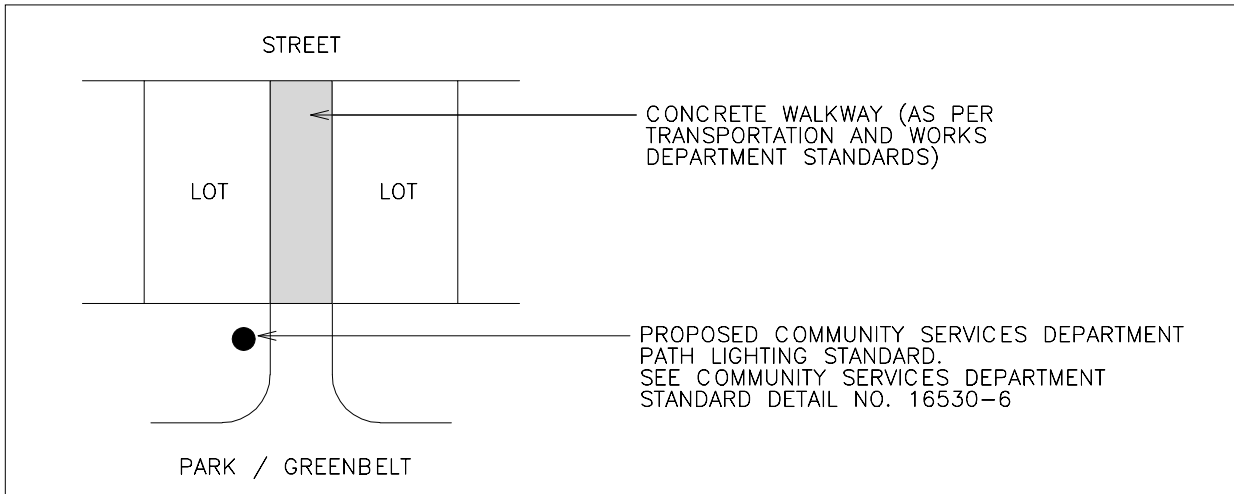


DIAGRAM A

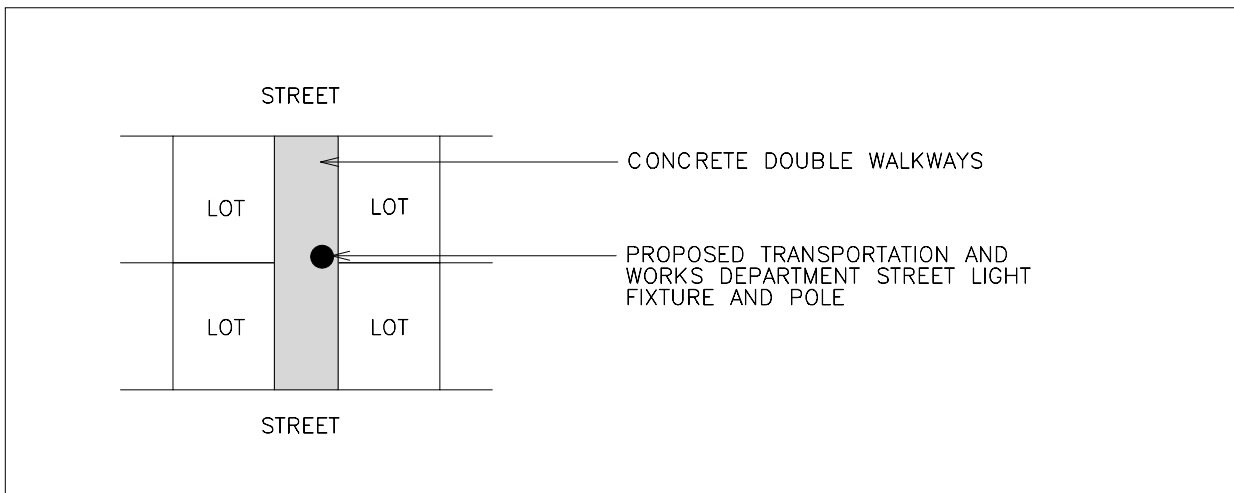


DIAGRAM B

NOTES:

1. CONTACT THE TRANSPORTATION AND WORKS DEPARTMENT FOR ALL ENGINEERING WALKWAY STANDARDS.

NO. REVISION

DATE



SCALE: N.T.S.
 DATE: JANUARY 2001
 DRAWN BY: P & D
 NUMBER: 16530-1