


STANDARD PARKING STALL LAYOUT N.T.S.

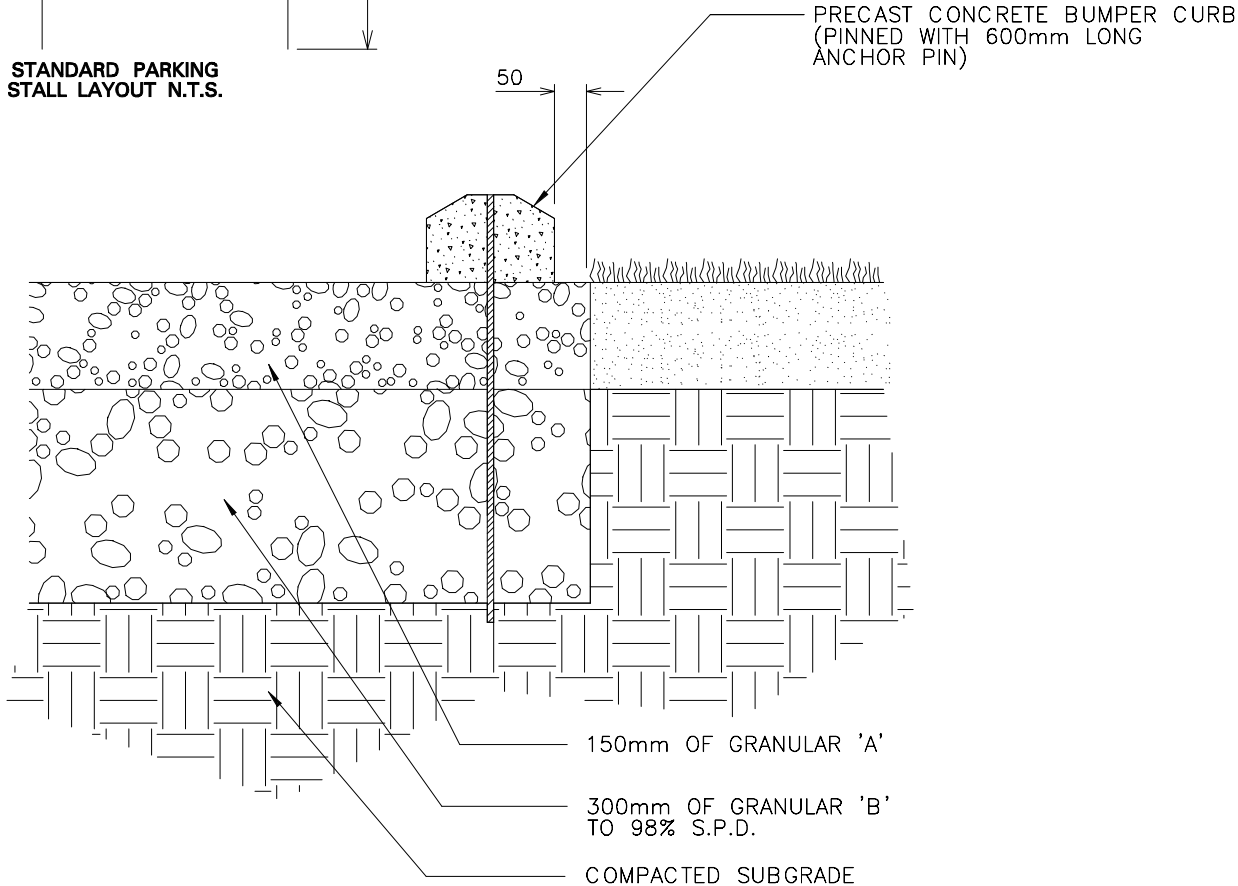

NOTES:

1. SUBGRADE TO BE SLOPED AT 2% MIN TO FACILITATE DRAINAGE AND TO BE APPROVED BY COMMUNITY SERVICES PRIOR TO APPLICATION OF GRANULAR BASE
2. GRANULAR BASE 'A' TO BE SLOPED AT 2% AND SUBJECT TO APPROVAL BY COMMUNITY SERVICES
3. ALL GRANULAR MATERIAL TO BE COMPACTED TO 98% S.P.D.
4. SUBGRADE TO BE COMPACTED TO 98% S.P.D.
5. COMPACTION TESTS ARE TO BE SUBMITTED TO COMMUNITY SERVICES PRIOR TO ACCEPTANCE
6. INSTALLATION OF STANDARD PRECAST BUMPER CURBS AS PER OPSD 603.02 TYPE 'A' . PLACEMENT SUBJECT TO COMMUNITY SERVICES APPROVAL
7. ALL DIMENSIONS ARE IN MILLIMETERS

NO. REVISION

DATE

1. MINOR NOTES CHANGE 01MARCH02
2. REVISED STALL SIDE 26AUG02



SCALE: N.T.S.
 DATE: 26 AUGUST 2002
 DRAWN BY: P & D
 NUMBER: 02511-1

GRAVEL PARKING LOT WITH BUMPER CURBS